

City of Albuquerque Planning Department

Planning Department
Development & Building Services Division

DRAINAGE AND TRANSPORTATION INFORMATION SHEET (DTIS)

Project Title:		Hydrology File #	
Legal Description:			
City Address, UPC, OR Parcel:			
Applicant/Agent:		Contact:	
Address:		Phone:	
Email:			
Applicant/Owner:		Contact:	
Address:		Phone:	
Email:			
(Please note that a DFT SITE is on	e that needs Site Plan A	pproval & ADMIN SITE is one that does not need it.)	
TYPE OF DEVELOPMENT:	PLAT (#of lots)	RESIDENCE	
	DFT SITE	ADMIN SITE	
RE-SUBMITTAL: YES	NO		
	NODT A TION	HWDDOLOGW/DD A DIA CE	
DEPARTMENT: TRANS	SPORTATION	HYDROLOGY/DRAINAGE	
Check all that apply under Both	the Type of Submittal	and the Type of Approval Sought:	
TYPE OF SUBMITTAL:		TYPE OF APPROVAL SOUGHT:	
ENGINEER/ARCHITECT CERTIFICATION		BUILDING PERMIT APPROVAL	
PAD CERTIFICATION		CERTIFICATE OF OCCUPANCY BLDG 8	
CONCEPTUAL G&D PLAN		CONCEPTUAL TCL DFT APPROVAL	
GRADING & DRAINAGE PLAN		PRELIMINARY PLAT APPROVAL	
DRAINAGE REPORT		FINAL PLAT APPROVAL	
DRAINAGE MASTER PLAN		SITE PLAN FOR BLDG PERMIT DFT	
CLOMR/LOMR		APPROVAL	
TRAFFIC CIRCULATION LAYOUT (TCL) ADMINISTRATIVE		SIA/RELEASE OF FINANCIAL GUARANTEE	
		FOUNDATION PERMIT APPROVAL	
TRAFFIC CIRCULATION LAYOUT FOR DFT APPROVAL		GRADING PERMIT APPROVAL	
TRAFFIC IMPACT STUDY (TIS)		SO-19 APPROVAL	
STREET LIGHT LAYOUT		PAVING PERMIT APPROVAL	
OTHER (SPECIFY)		GRADING PAD CERTIFICATION	
		WORK ORDER APPROVAL	
		CLOMR/LOMR	
		OTHER (SPECIFY)	
DATE SUBMITTED:			


REV. 09/13/23



DR. N.E. WILLOW BEND SUBDIVISION SAN ANTONIO DRIVE N.E PHASE 6 PHASE 5 PHASE 6 PHASE 7 œ PHASE PHASE 2 EXERCISE **PHASE** 12 9 PHASE PHASE PHASE PHASE 1 PHASE 5 3 PHASE PHASE 14 PHASE PARCEL 8-1 TRACT N-1

SITE AREAS AT EACH PHASE TO BE COMPLETED FOR OCCUPANCY OF ANY SRUCTURE

ALLASO HIGH DESERT 6701 TENNYSON STREET N.E., 87111

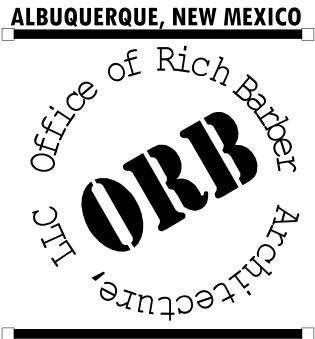

World HQ @ ORB Arch.com





Contractor must verify all dimensions at project before proceeding with this work. project for which they are made is executed or not. These


REVISIONS/SUBMITTALS DATE DESCRIPTION

2 05/07/2021 1ST CITY COMMENTS

© ORB Architecture, LLC 2019

PHASING SITE PLAN

PHASING SITE PLAN

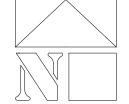

DESERT HEIGHTS AT TANOAN

ALLASO HIGH DESERT

HYDROLOGY FILE #E22D023 PHASING/BUILDING PERMIT NUMBERS

PHASE #	BLDG #	PERMIT #
1	1	BP-2021-08158
1	2	BP-2021-20831
1	19	BP-2021-20851
2	4	BP-2021-20821
3	3 NORTH	BP-2021-20815
3	3 SOUTH	BP-2021-20818
4	5	BP-2021-20822
5	6	BP-2021-20825
<u> </u>	7	
6	/	BP-2021-20827
7	8	BP-2021-20829
8	9	BP-2021-20831
9	10	BP-2021-20834
10	11	BP-2021-20838
11	12	BP-2021-20840
12	13	BP-2021-20841
13	14	BP-2021-20842
14	18	BP-2021-20849
15	17	BP-2021-20848
16	16	BP-2021-20845
17	15	BP-2021-20844



128 Monroe Street NE Albuquerque, NM 87108 505-268-8828 | www.iacivil.com

Date: January 5, 2024

Project: Allaso High Desert (E22D023)

Subject: Rolling TCL Certification: Phase 7

TRAFFIC CERTIFICATION

I, Genevieve L. Donart, PE, NMPE No. 15088, of the firm Isaacson & Arfman, P.A., hereby certify that Phase 7 of this project is in substantial compliance with and in accordance with the design intent of the DRB approved plan dated 12/15/2020. The record information edited onto the original design document has been obtained by Robert J. Fierro, NMPLS No. 22909 of the firm Fierro & Company, LLC. I further certify that I or someone under my direct supervision visited the project site on January 5, 2024 and have determined by visual inspection that the survey data provided is representative of actual site conditions and is true and correct to the best of my knowledge and belief.

This certification is submitted in support of a request for Permanent Certificate of Occupancy.

The record information presented hereon is not necessarily complete and intended only to verify substantial compliance of the traffic aspects of this project. Those relying on the record document are advised to obtain independent verification of its accuracy before using it for any other purpose.

The following items are required to be completed with future phases:

- 1. Install bicycle parking east of Bldg 8 (Before completion of site.)
- 2. Rework asphalt swale east of Bldg 7 to eliminate bird baths. (Before completion of site.)
- 3. Install parking stall striping in front of Building 9 (Phase 8)
- 4. Install parking stall striping in front of Building 10 with that building. (Phase 9.)
- 5. Install parking stall striping in front of Building 11 with that building. (Phase 10.)
- 6. Install parking stall & pedestrian crossing striping in front of Building 12 with that building. (Phase 11.)
- 7. Install parking stall striping in front and to the south of Building 13 with that building. (Phase 12.)
- 8. Install parking stall & pedestrian crossing striping in front and to the south of Building 14 with that building. (Phase 13.)

Sincerely,

Isaacson & Arfman, Inc.

Genevieve L Donart, NMPE No. 15088

Jeneview &

TCL Certification Letter.Docx 1 November 22, 2023

DEVELOPMENT DATA

FRONT SETBACK APPROVED BY EPC UNDER APPLICATION NUMBER: VA-2020-00244

KEYNOTES

1001 8.5'x18' PARKING SPACE WITH 2' OVERHANG,

1005 6' WIDE ACCESSIBLE DRIVEWAY CROSSING WITH

FINISH PAINTED TO MATCH BUILDING. 2

1009 VEHICULAR SWING GATE, SEE DETAIL 22/A1.21

1010 GATE CONTROL BOX AND SITE DIRECTORY MAP.

PROVIDED ON EACH SIDE OF THE GATE.

1013 WROUGHT IRON PERIMETER VIEW FENCE, SEE

1012 PEDESTRIAN GATE, SEE DETAIL 20/A1.21.

1011 EMERGENCY ONLY ACCESS GATE, PROVIDE KNOX

KEY PER FIRE DEPARTMENT REQUIREMENTS, SIGN

READING "EMERGENCY VEHICLES ONLY" TO BE

DETAIL 11/A1.20. REFER TO CIVIL DRAINGS FOR RETAINING CONDITIONS, SEE DETAIL 10/A1.20. WALLS/FENCES WILL COMPLY WITH 5-7(D).

RECYCLE). SEE DETAIL 35/A1.22.

COMPACTORS (ONE FOR TRASH AND ONE FOR

TYPICAL. SEE DETAIL 1/A1.20.

OVERHANG, SEE DETAIL 6/A1.20.

1002 10'x20' PARALLEL PARKING SPACE.

STAMPPED COLOR ASPHALT.

UNIT MIX: UNIT GARDEN 1 Bedroom 2 Bedroom 3 Bedroom UNIT GARDEN UNIT TH

LEGAL DESCRIPTION:

NET: 699,323 SF 16.054 acres

CONSTRUCTION TYPE:

RAMADAS, CABANAS, BBQ

LAND USE: MULTI-FAMILY RESIDENTIAL

VA & VB

POOL, SPA, FITNESS, RECREATION CLUB ROOM,

* VARIANCE OF 10 FEET TO THE 15-FOOT MINIMUM

45 FEET

PARKING BUILDING

5'-0" *

10'-0"

39'-1"

73'-6"

5'-0"

6'-4"

82'-9"

15'-0"

CURRENT: R-MH

PROVIDED:

AMENITIES:

SETBACKS:

SIDE (EAST):

SIDE (WEST):

REAR (NORTH):

BLDG HEIGHT:

ALLOWED:

1 Bedroom

DENSITY:

FRONT (SOUTH) :

TRACT 1, THE FOOTHILLS

LOT AREA:

ZONING:

2 Bedroom 3 Bedroom UNIT TH TOTAL UNITS 281 ALL GROUND FLOOR UNITS IN BLDGS TYPE

TYPE 'B' ACCESSIBILITY STANDARDS. ALL UNITS IN OTHER BLDGS ARE MULTI-STORY UNITS AND EXEMPT FROM ACCESSIBILITY REQUIREMENTS. 2% OF TOTAL UNITS TO BE ANSI TYPE 'A'

ACCESSIBILITY STANDARDS.

PROPOSED: 17.50 D.U. / ACRE

1 AND TYPE 2 SHALL BE OF AT LEAST ANSI

1015 4' SIDEWALK WITH 2% MAX. CROSS-SLOPE, TYPICAL 1003 11'x18' ACCESSIBLE PARKING SPACE WITH 2' AT INTERIOR SITE. 1016 6' CLEAR SIDEWALK, WITH 2% MAX. CROSS-SLOPE, 1031 FIRE TRUCK TURN AROUND. CONNECTING ACCESSIBLE PARKING, PUBLIC WAY, 1004 ACCESSIBLE CURB RAMP, SEE DETAIL 5/A1.20.

AT PARKING, SEE DETAIL 9/A1.20.

AND MAIN LEASING ENTRANCE.

1017 NEW 6' SIDEWALK, WITH 2% MAX. CROSS-SLOPE, TO

CONNECT TO EXISTING STREET SIDEWALK ON 1006 5' WIDE ACCESSIBLE DRIVEWAY CROSSING WITH TENNYSON STREET. STAMPPED COLOR ASPHALT. 1018 NEW TENYSSON STREET ALIGMENT. 1007 INDICATES LOCATION OF CARPORT PARKING 1020 MOUNTABLE CURB FOR EMERGENCY ACCESS, SEE STRUCTURE, SEE DETAIL 8/A1.20. DETAIL 30/A1.21. 1008 TRASH YARD WITH 8' TALL CMU WALL WITH STUCCO

> WITH 5-7(D). 1024 8.5x18' PARKING SPACE WITH WHEEL STOP INFRONT OF LEASING BUILDING. 1025 11'x18' ACCESSIBLE PARKING SPACE WITH WHEEL STOP INFRONT OF LEASING BUILDING.

1029 'EV' INDICATES LOCATION OF PARKING SPACE WITH

ELECTRIC VEHICLE CHARGING STATION.

1022 PROJECT SIGN MOUNTED ON BUILDING.

1014 6' SIDEWALK WITH 2% MAX. CROSS-SLOPE, TYPICAL 1030 PEDESTRIAN ACCESSIBLE RAMP TO COMPLY WITH ANSI AND ADA STANDARDS, WITH HANDRAILS ON BOTH SIDES AND A 8.33% MAX SLOPE. SEE DETAILS 48.50&56/A1.23.

30 PS

10 PS (SEE PARKING SPACES MARKED WITH 'EV'

1 P.S. IN FRONT OF LEASING

2 P.S. BY BLDG. #4

2 P.S. BY BLDG. #8 1 P.S. BY BLDG. #9

2 P.S. BY BLDG. # 10

ALLASO 22,030 SF 26,966 SF 26,968 SF 26,968 SF 22,030 SF 11,544 SF 16,652 SF

16,652 SF

359,478 SF

TOTAL

22,000 SQ.FT

36,250 SQ.FT

7,800 SQ.FT.

66,050 SQ.FT.

6701 TENNYSON STREET N.E., 87111 ALBUQUERQUE, NEW MEXICO 16,766 SF





2 P.S. BY BLDG. # 13

1032 AMAFCA MAINTENANCE ROAD. 1033 CRUSHER FINES 5' TRAIL PATH WITH 2% MAX. CROSS-SLOPE. SEE DETAIL 60/A1.23 AND TRAIL NOTES ON THIS PAGE.

1035 PROVIDE (2) SPEED BUMP AT WEST DRIVE, SEE

drawings and specifications shall not be used by anyone on any other projects, for additions to this project, or for completion of this project by others except by the expressed written permission of the Architect. ORB Architecture, LLC 2019

Contractor must verify all dimensions at project before proceeding with this work. Do not reproduce these drawings and specifications without the expressed written permission of the Architect. The

drawings and specifications are instruments of service and shall remain the property of the Architect whether the

project for which they are made is executed or not. These

REVISIONS/SUBMITTALS

DATE DESCRIPTION

DRB SUBMITTAL

DATE: DECEMBER 15, 2020 ORB #: 19-209

SITE PLAN

Is an Infrastructure List required? () Yes () No If yes, then a set of approved DRC plans with a work order is required for any construction within Public Right-of-Way or for construction of public improvements. DRB SITE DEVELOPMENT PLAN SIGNOFF APPROVAL:

PROJECT NUMBER: PR-2020-004086

Application Number: SI-2020-00690

BUILDING AREAS:

BLDG 10

BLDG 11

BLDG 12

BLDG 13

BLDG 14

BLDG 15

BLDG 16

BLDG 17

BLDG 18

UNITS

110

145

TOTAL

OPEN SPACE NO. OF

74,040 S.F.

94,532 S.F

204

169

1.5 SPACES PER UNIT 281 x 1.5 = 422 P.S.

1.79 SPACES PER UNIT - 281x1.79 = 503 P.S.

ACCESSIBLE PARKING: (2% OF PARKING PROVIDED)

BICYCLE PARKING: (10% OF PARKING REQUIRED)

BIKE RACKS

E.V.C. PARKING: (2% OF PARKING PROVIDED)

REQUIRED: $503 \times 0.02 = 10 \text{ PS}$

REQUIRED: $503 \times 0.02 = 10 \text{ PS}$ PROVIDED: 11 PS (2 VAN ACCESSIBLE)

REQUIRED: 422 x 0.10 = 43 PS

PROVIDED: GARAGE

PROVIDED:

5,160 SF

2,439 SF

11,833 SF

15,296 SF

26,968 SF

19,555 SF

26,968 SF

15,684 SF

22,030 SF

26,968 SF

REQUIRED

1 BEDROOM 200 SQ.FT./UNIT

2 BEDROOM 250 SQ.FT./UNIT

PRIVATE BALCONIES 20,492 S.F.

3 BEDROOM 300 SQ.FT./UNIT 26

BLDG 1 LEASING

BLDG 2 EXERCISE

BLDG 3 - NORTH

BLDG 3 - SOUTH

OPEN SPACE:

UNIT TYPE

PROVIDED:

PARKING:

REQUIRED:

PROVIDED:

GARAGE

SECURE CARPORT

UNSECURE OPEN

TOTAL PROVIDED

SECURE OPEN

TOTAL PROVIDED

REQUIRED:

BLDG 4

BLDG 5

BLDG 6

BLDG 7

BLDG 8

BLDG 9

Traffic Engineering, Transportation Division Parks and Recreation Department Einest armijo

ZONE ATLAS E-22

Code Enforcement DRB Chairperson, Planning Department

1036 SPEED BUMP SIGN ON EACH SIDE FACING TRAFIC, SEE DETAIL 54/A1.23. 1023 24"x24" CMU PILASTER AT WROUGHT IRON FENCE. PILASTER TO BE SPACED 50' MAX. ON CENTER, SEE DETAIL 12/A1.20. WALLS/FENCES WILL COMPLY 1026 BICYCLE PARKING RACKS, SEE DETAIL 23/A1.21.

DETAIL 51/A1.23.

1034 5' WIDE CURB CUT FOR TRAIL.

This Plan is consistent with the specific Site Development Plan approved by the Environmental Planning Commission (EPC), dated <u>9/10/2020</u> and the Findings and Conditions in the Official Notification of Decision are satisfied.

Jeanne Wolfenbarger Jan 12, 2021


Herman Gallegos Herman Gallegos Solid Waste Management Date Carl Garcia Jan 12, 2021 Date Jan 25, 2021

Date Jan 14, 2021 Date Jan 13, 2021 Date Jan 12, 2021 Date City Engineer

VICINITY MAP NOT TO SCALE

Date

SCALE: 1" = 60'-0

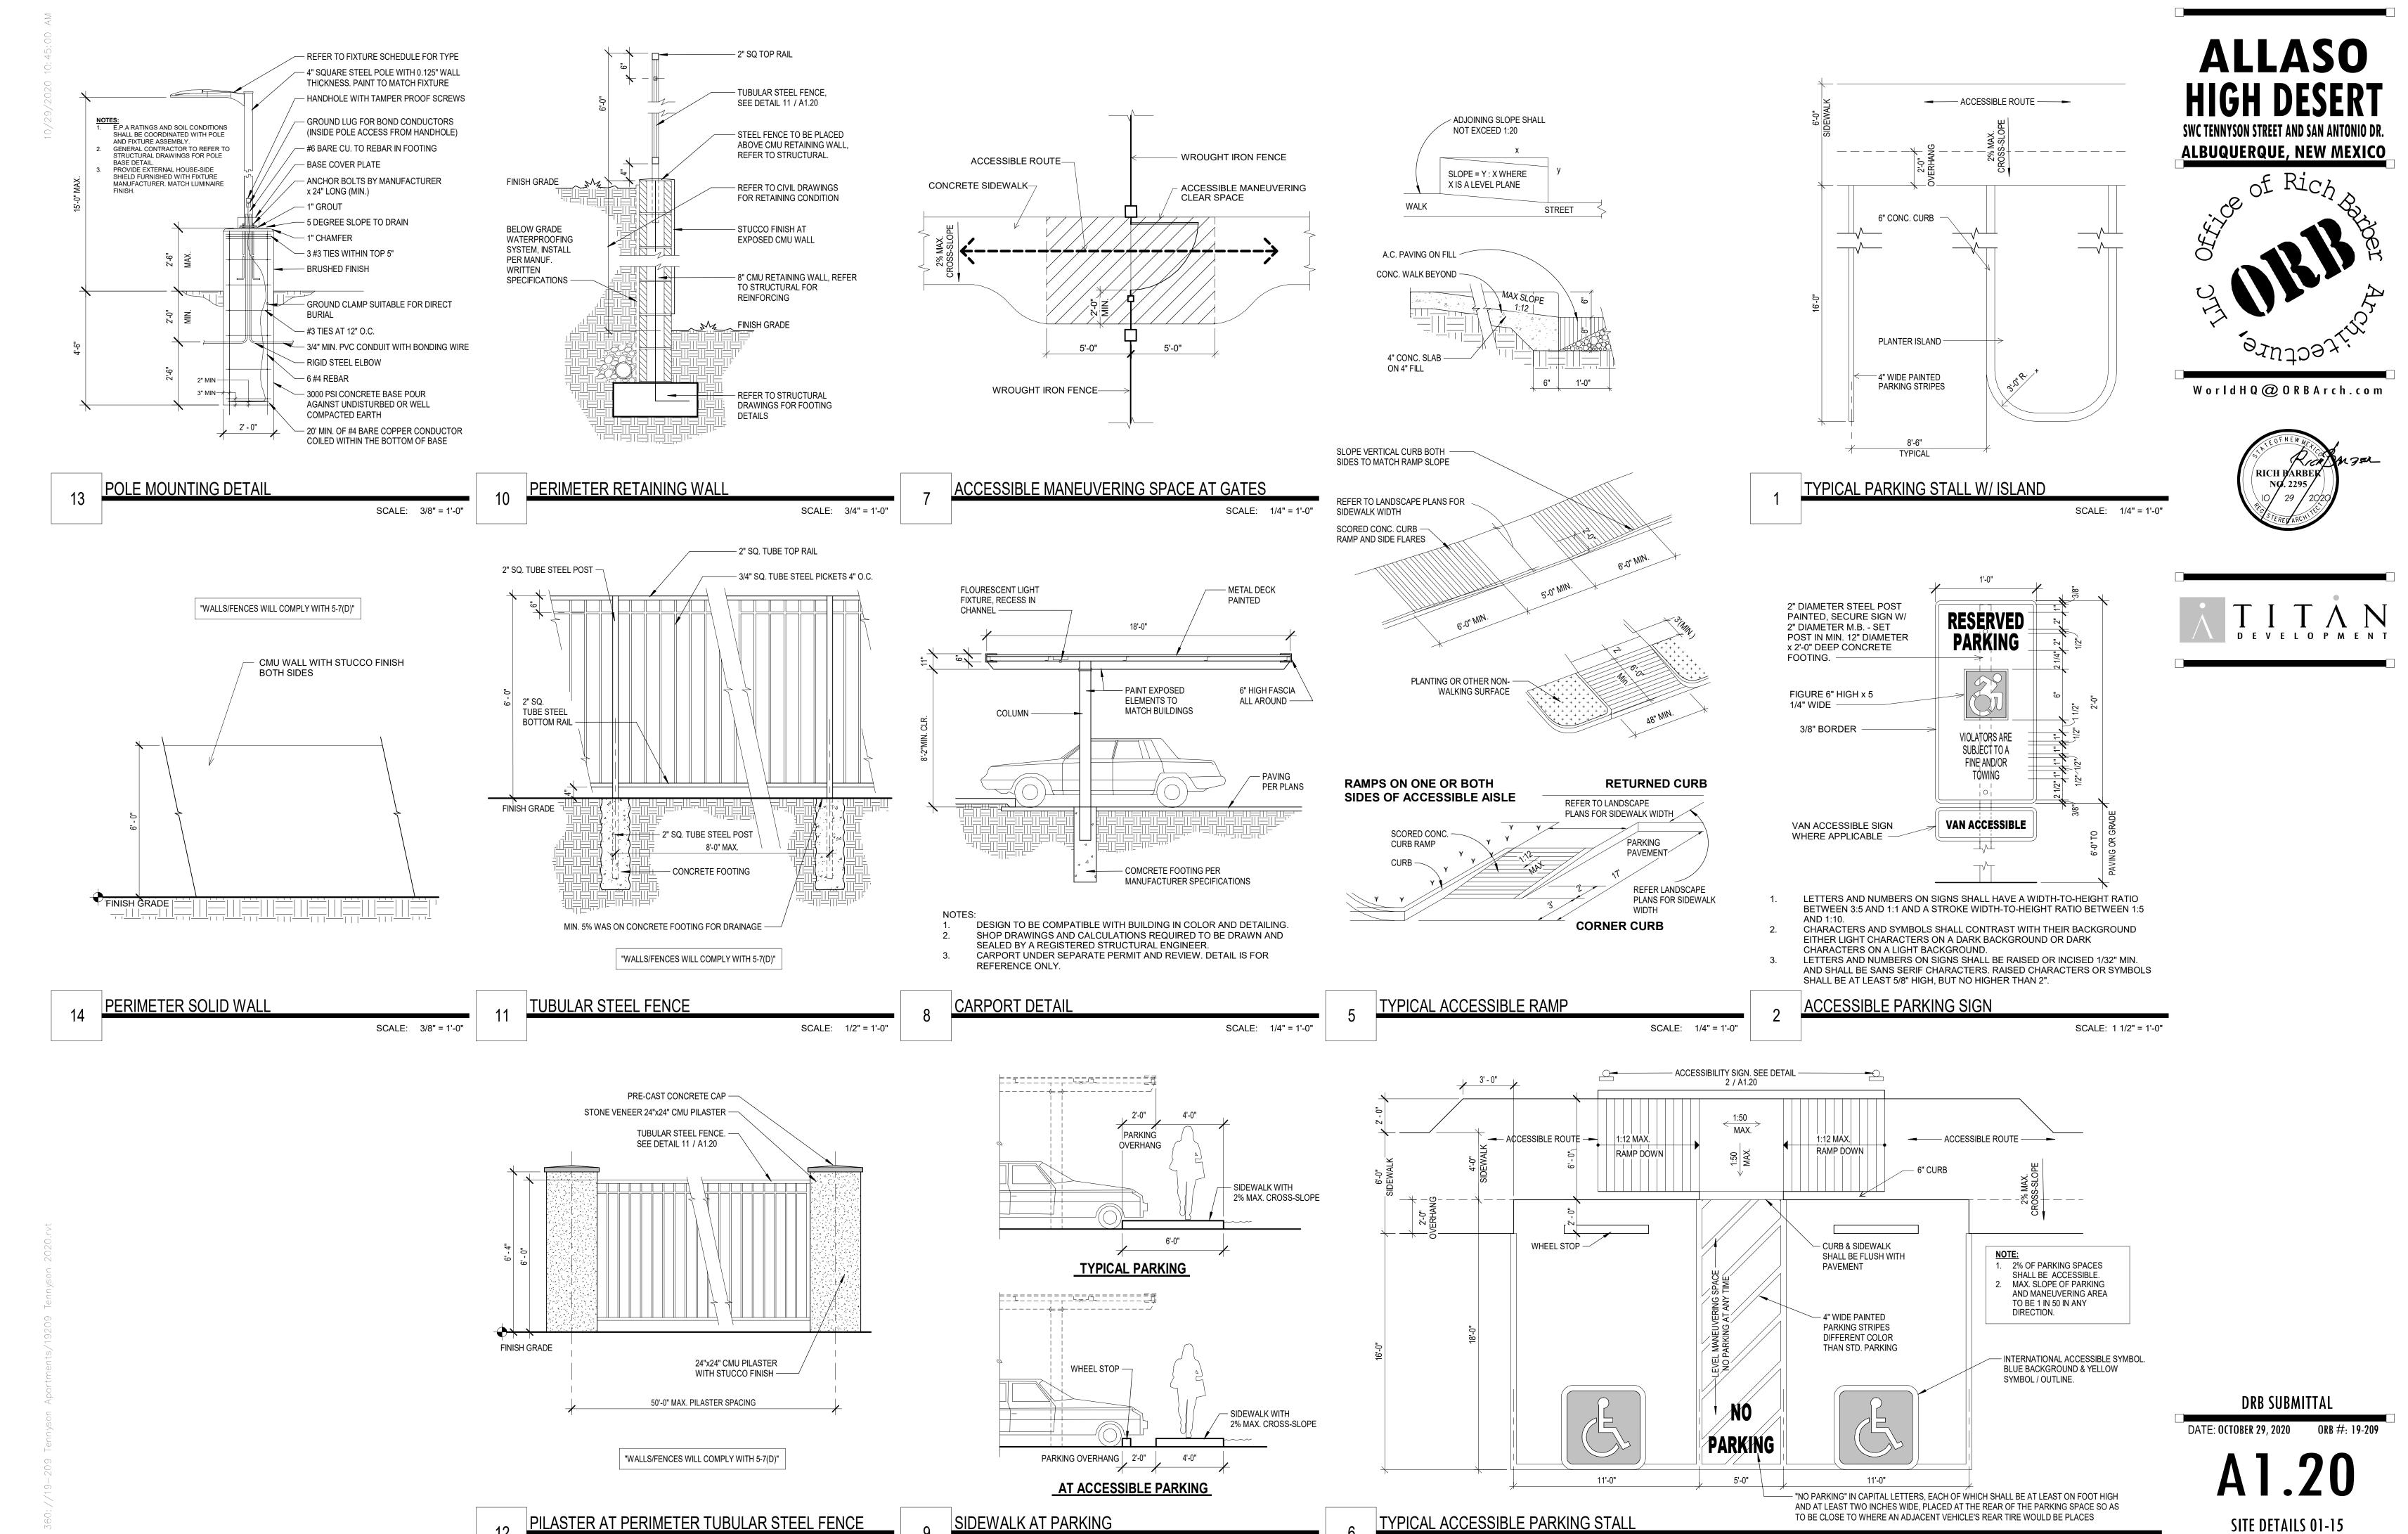

SCALE: 1/4" = 1'-0"

SCALE: 3/8" = 1'-0"

SCALE: 1/4" = 1'-0" _____

PR-2020-004086_SI-2020-01095_Site_Plan_Ap proved_11-4-20_Sheet_1

Final Audit Report 2021-01-25

Created: 2021-01-14

By: Jay Rodenbeck (jrodenbeck@cabq.gov)

Status: Signed

Transaction ID: CBJCHBCAABAAd7RhnZCCqqkrZu5FXxmbIDJZYFnczcka

"PR-2020-004086_SI-2020-01095_Site_Plan_Approved_11-4-20 _Sheet_1" History

- Document created by Jay Rodenbeck (jrodenbeck@cabq.gov) 2021-01-14 8:46:43 PM GMT- IP address: 174.56.105.21
- Document emailed to David Gutierrez (dggutierrez@abcwua.org) for signature 2021-01-14 8:49:37 PM GMT
- Document emailed to Jolene Wolfley (jwolfley@cabq.gov) for signature 2021-01-14 8:49:38 PM GMT
- Email viewed by David Gutierrez (dggutierrez@abcwua.org) 2021-01-14 9:30:57 PM GMT- IP address: 142.202.67.2
- Document e-signed by David Gutierrez (dggutierrez@abcwua.org)

 Signature Date: 2021-01-14 9:31:42 PM GMT Time Source: server- IP address: 142.202.67.2
- Email viewed by Jolene Wolfley (jwolfley@cabq.gov) 2021-01-25 8:40:36 PM GMT- IP address: 97.123.168.197
- Document e-signed by Jolene Wolfley (jwolfley@cabq.gov)

 Signature Date: 2021-01-25 8:41:31 PM GMT Time Source: server- IP address: 97.123.168.197
- Agreement completed. 2021-01-25 - 8:41:31 PM GMT