
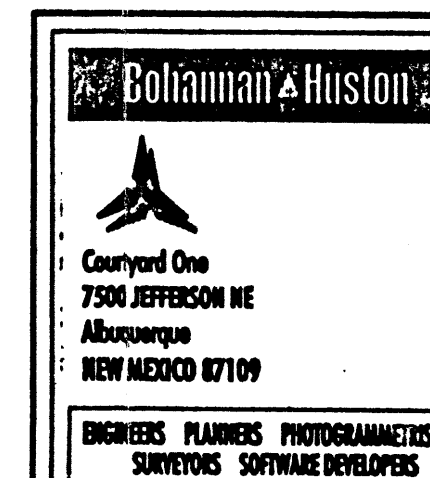
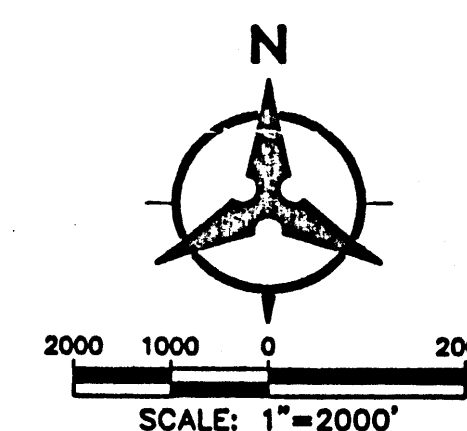


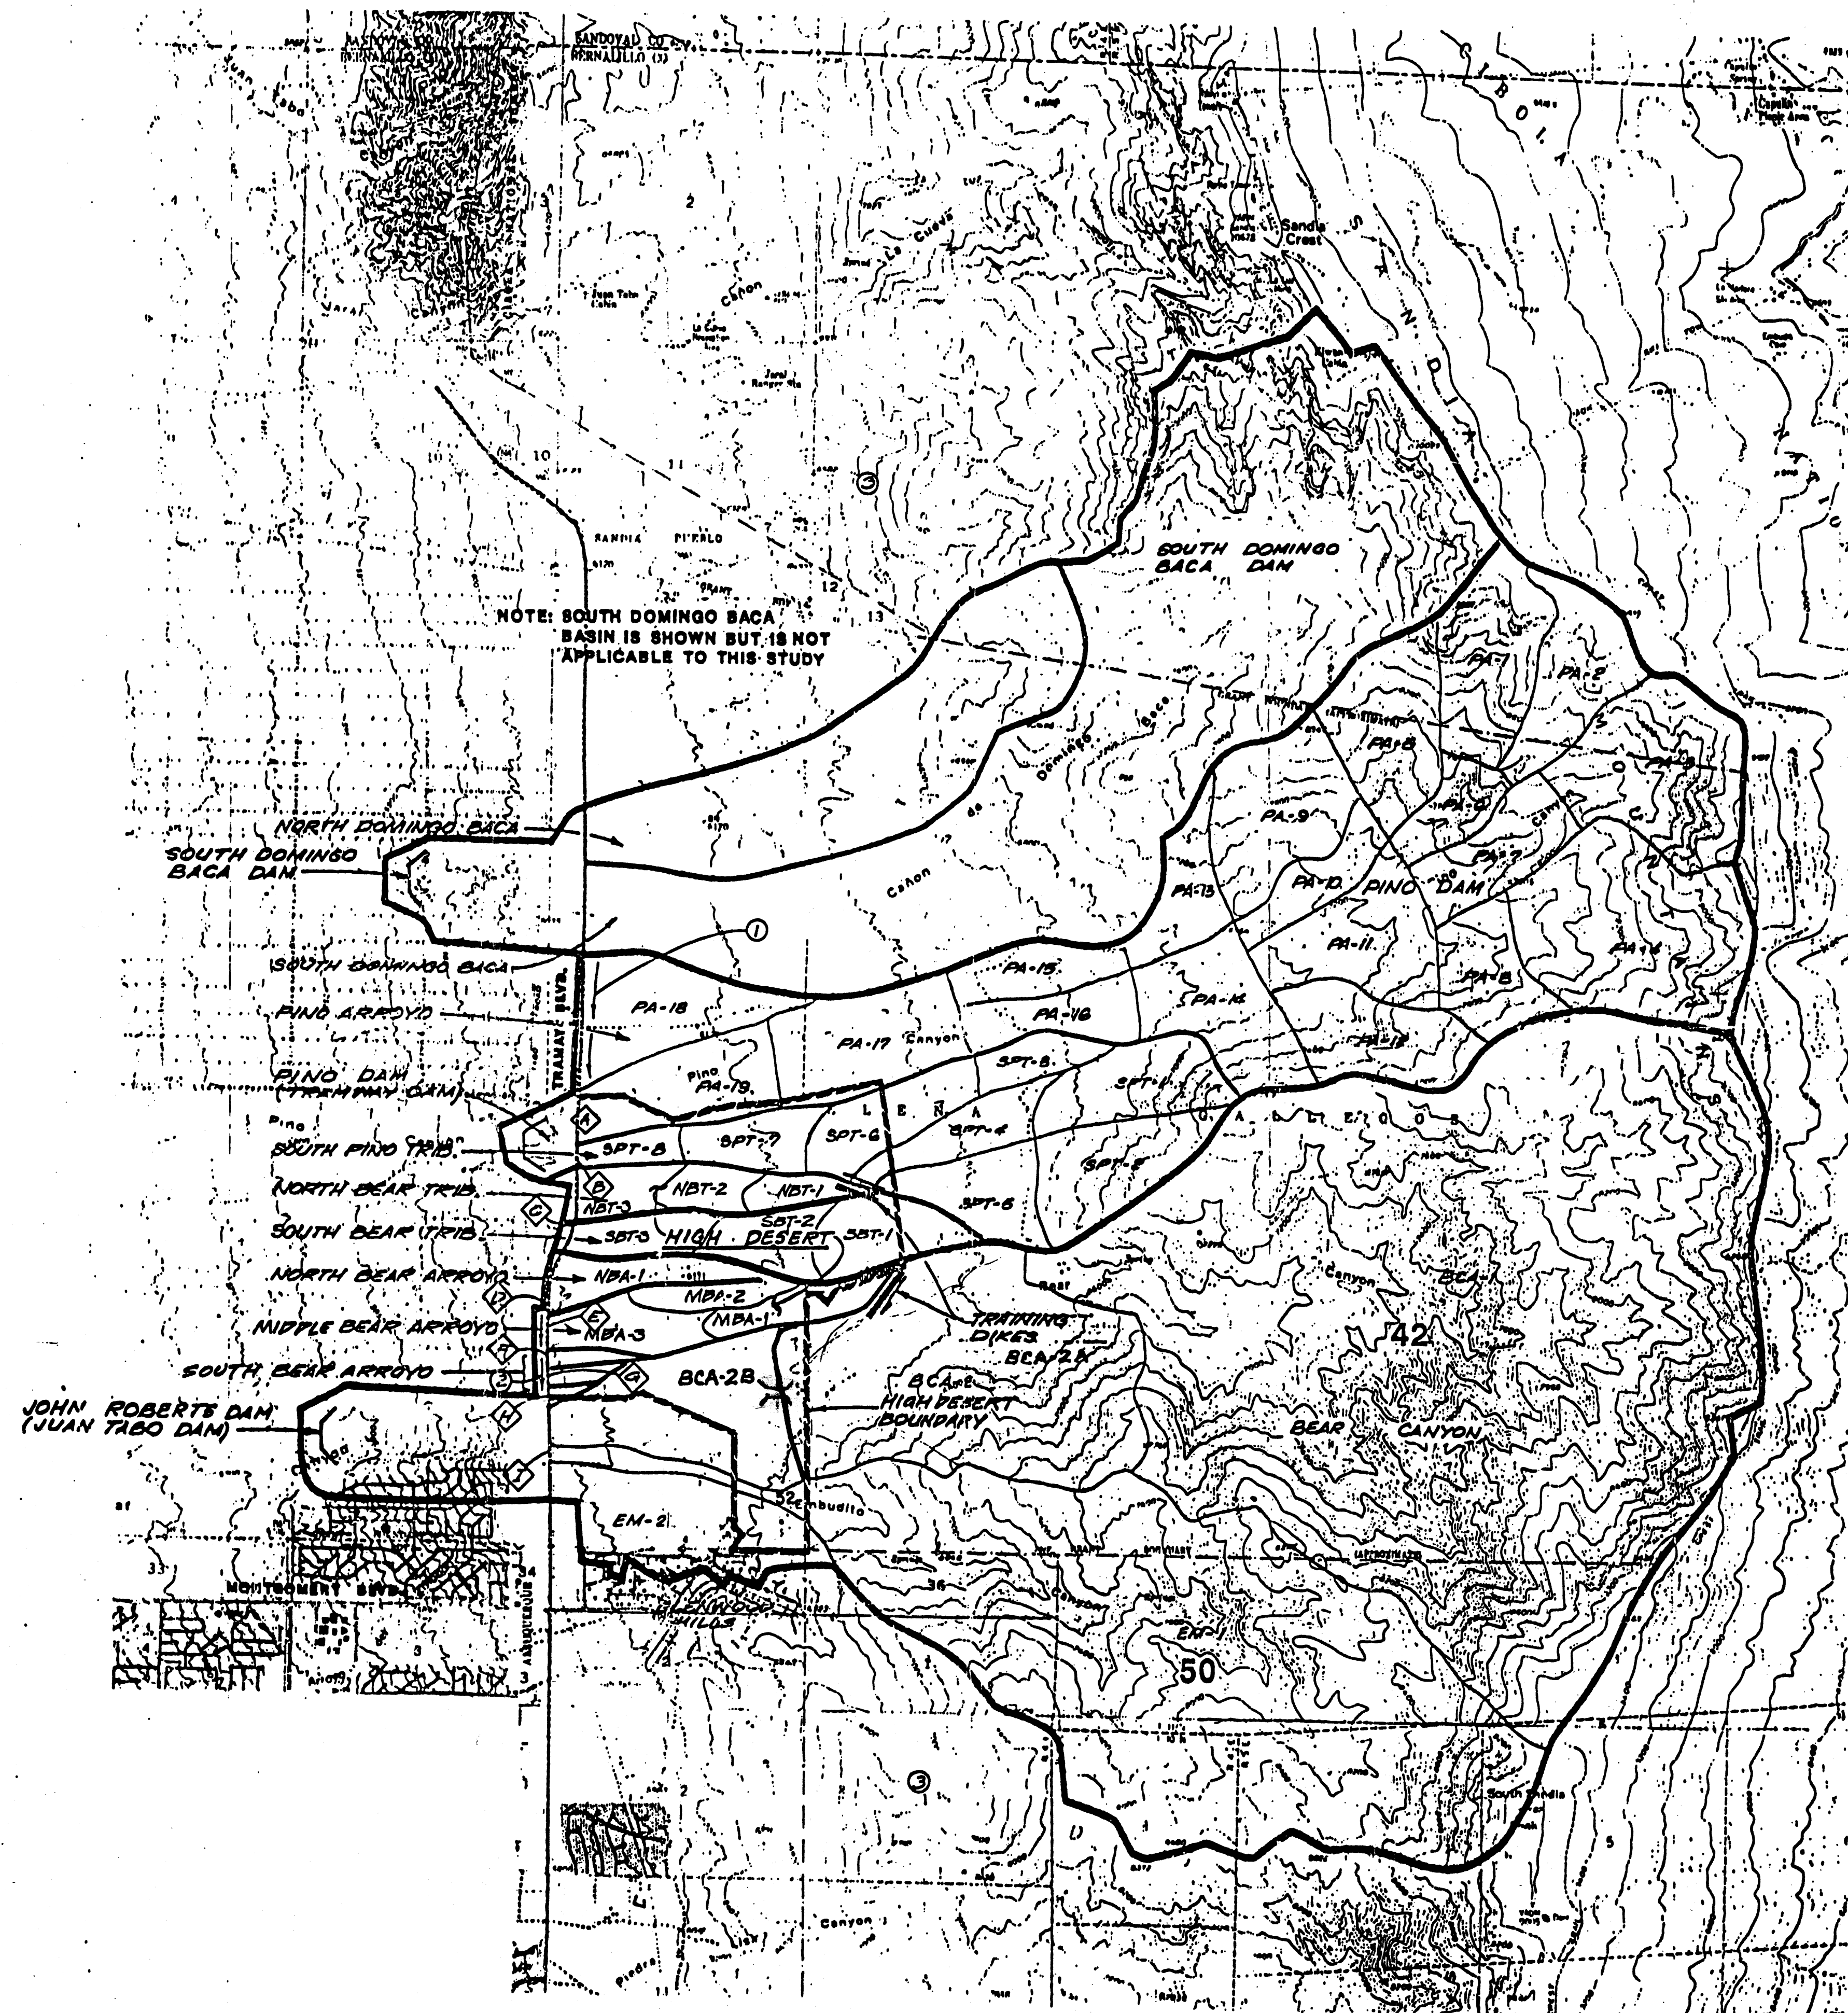

MASTER DRAINAGE
BASIN MAP
EXISTING CONDITION
PLATE 1

DECEMBER 2001

020178.002.BCA