



SILT FENCE
NTS

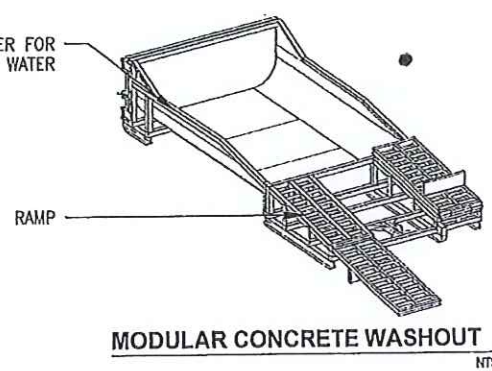

MODULAR CONCRETE WASHOUT
NTS

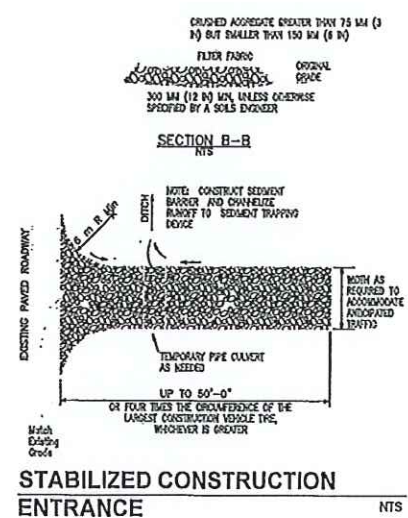

PARKING AND STAGING AREAS ARE LOCATED OFF SITE IF NOT INDICATED ON THIS DRAWING SET

NATURAL VEGETATION WILL BE USED AS THE INITIAL BMP

ALL SITE FEATURES (EXISTING/PROPOSED GRADES, EXISTING CONSTRUCTION, FUTURE CONSTRUCTION, ETC.) SHOWN IS FOR INFORMATION ONLY

LOCATE TEMPORARY CONCRETE WASHOUT, CONSTRUCTION ENTRANCE, AND TRASH CONTAINMENT AREA TO MINIMIZE SITE DISTURBANCE DURING CONSTRUCTION ACTIVITY AND MODIFY AS REQUIRED PER SITE REQUIREMENTS

DISTURBED AREAS REMAINING NOT COVERED BY PERMANENT STRUCTURES OR BMPs SHALL BE STABILIZED BY SEEDING OR HYDRO-MULCH CLASS C AND IN ACCORDANCE WITH NEW MEXICO SEED LAY CHAPTER 76, ARTICLE 10, SECTION 11-22 NMSA 1978

PROJECT IS REQUIRED TO MAINTAIN A REGIMENT OF STREET SWEEPING AND CLEAN UP MEASURES IN THE EVENT OF TRACK OUT TO MINIMIZE AND PREVENT OFF SITE CONVEYANCES

PERMANENT STABILIZATION:
GROUND PREP (DISCING) IF NECESSARY
DRILL SEED
EITHER CRIMPED STRAW OR HYDRO-SEEDING



 Thompson Engineering Consultants, Inc. P.O. BOX 65763 ALBUQUERQUE, NM 87193 PHONE: (505) 271-2199 FAX: (505) 650-0465 Email: info@thompsoneng.com		NO.	REVISION	BY	DATE
		PROJECT: LA LUZ DRAWN BY: DEM CHECKED BY: DBT HORIZ. SCALE: 1"=40' VERT. SCALE: - FILE: LA LUZ			
LOT K-1 & TRACTS L, M & N LA LUZ DEL OESTE, UNIT 4					
EROSION CONTROL DETAILS					
CITY/COUNTY REVIEW		FOR CITY/COUNTY USE ONLY			
DEPARTMENT	SIGN-OFF	DATE			
WASTEWATER MGMT. DIV.					
WATER SERVICES					
SUBDIVISION ENG.					
STREETS					
TRAFFIC					
SHEET No.					
2 of 2					