

12-9-14


1

14.85
- 1.33

14.52


FF
FD

Proposed

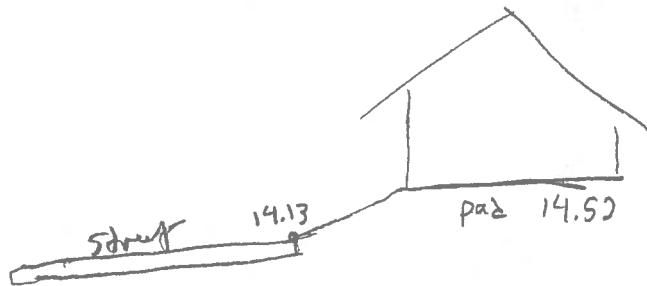

Lot K-6

Cerification

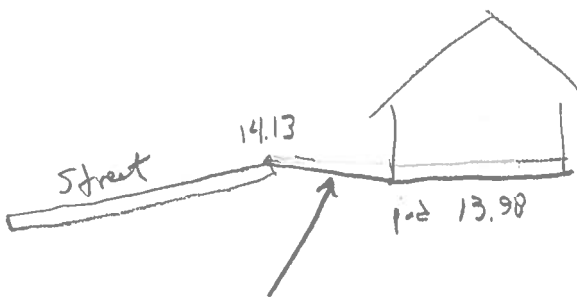

area of flow towards fdn