
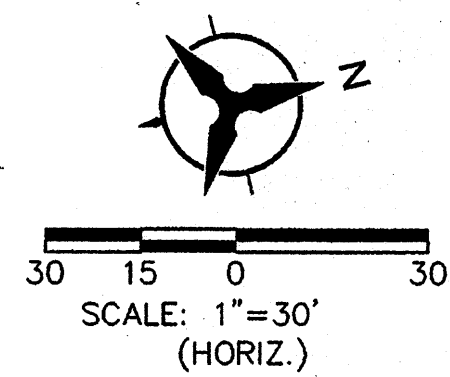
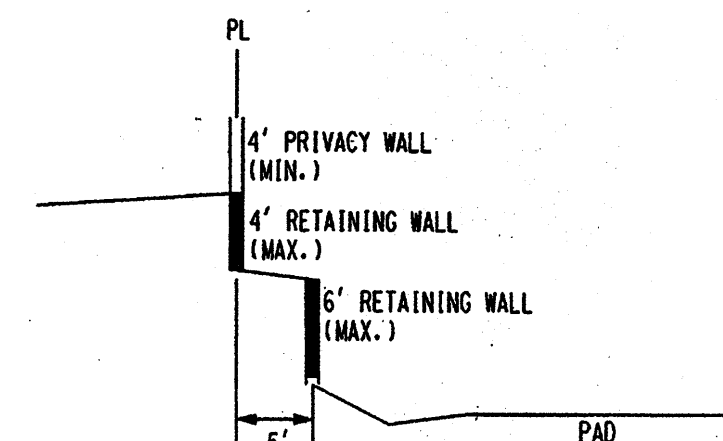


*NOTE:
LOTS 1-8 FRONT COURTYARD RETAINING
WALL (8" MAX) TO BE BUILT BY OTHERS
(INDIVIDUAL HOMEBUILDERS)
EXACT LOCATION TO BE DETERMINED
BY INDIVIDUAL HOME BUILDERS

REACT2005
F:\030187\cadd\unit 3\cadd\grd\GPD2.dwg

- LEGEND
- PROPOSED SPOT ELEVATION • 5235.25
 - EXISTING SPOT ELEVATION ○ 5235.25
 - EXISTING CONTOUR
 - PHASE BOUNDARY
 - DIRECTION OF FLOW
 - EXISTING STORM DRAIN LINE
 - PROPOSED STORM DRAIN INLET
 - PROPOSED STORM DRAIN LINE
 - PROPOSED STORM DRAIN MANHOLE
 - PROPOSED WATER BLOCK
 - RETAINING WALL
 - GARDEN WALL
 - POND CONTOUR
 - PAD
 - TB

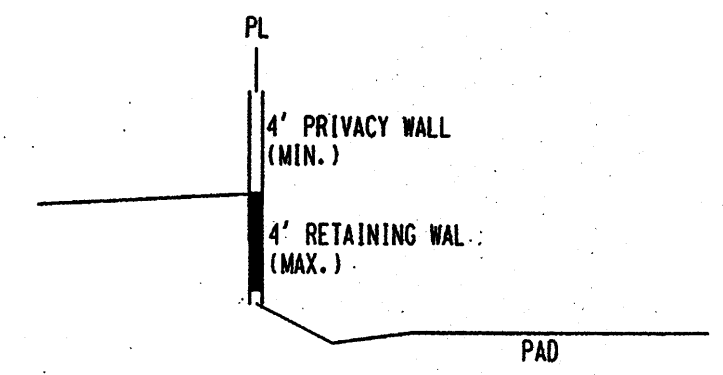

Bohannon & Huston Courtyard 7500 Jefferson St. NE Albuquerque, NM 87109-4335 ENGINEERING • SPATIAL DATA • ADVANCED TECHNOLOGIES	
CITY OF ALBUQUERQUE PUBLIC WORKS DEPARTMENT ENGINEERING DEVELOPMENT GROUP	
ANDALUCIA AT LA LUZ - UNIT 3 GRADING PLAN	
DESIGN REVIEW COMMITTEE	CITY ENGINEER APPROVAL
LAST DESIGN UPDATE	MO./DAY/YR.
CITY PROJECT NO. XXXXX	ZONE MAP NO. F11,F12

ENGINEER'S SEAL		SURVEY INFORMATION		BENCH MARKS		AS-BUILT INFORMATION	
NO.	DATE	BY	DATE	CONTRACTOR	STATION	DATE	DATE
				INSPECTOR'S	DATE		
				FIELD	DATE		
				VERIFICATION	DATE		
				CORRECTION	DATE		
				NGVD 1929 ELEVATION = 5058.889			
				RECORDED BY			
				NO.			

REMARKS
REVISIONS
DESIGN

NO. DATE BY

DESIGNED BY KM/JL

DRAWN BY AR


CHECKED BY KM

DATE 09/05

DATE 09/05

DATE 09/05

RECEIVED
MAY 6 2008
HYDROLOGY
SECTION

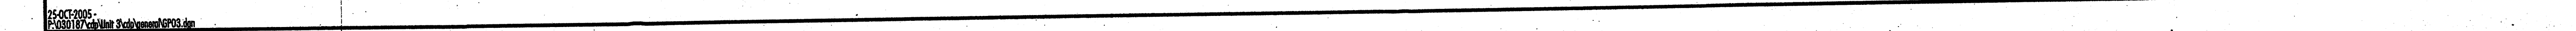

MAY 6 8 2308
HYDROLOGY
SECTION