



CORNER SIDEWALK RAMP EXHIBIT

EXISTING

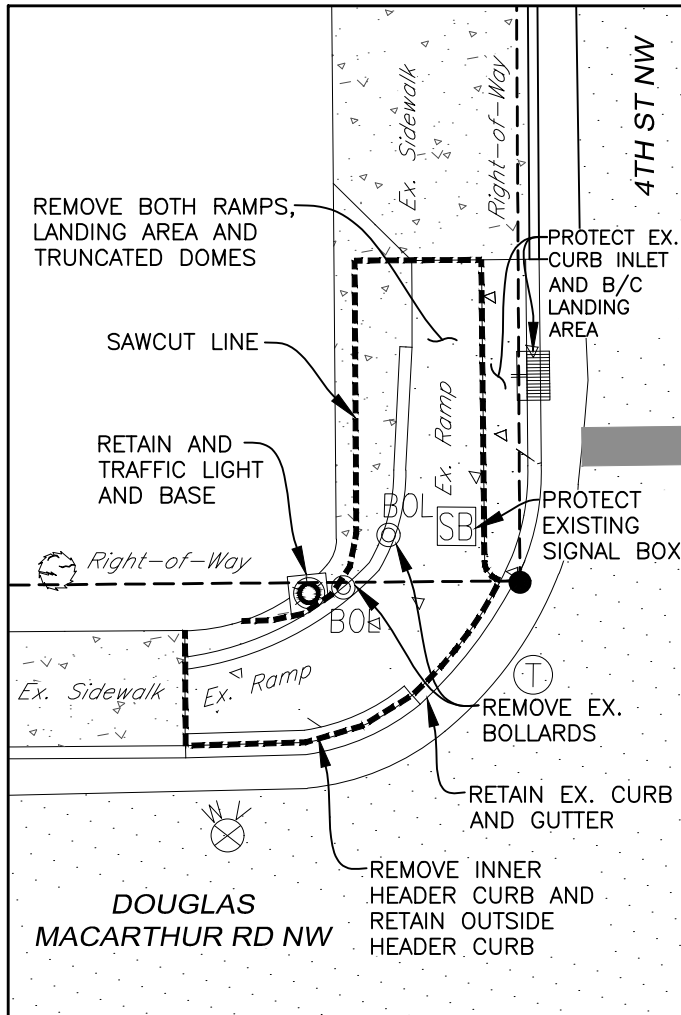

PROPOSED

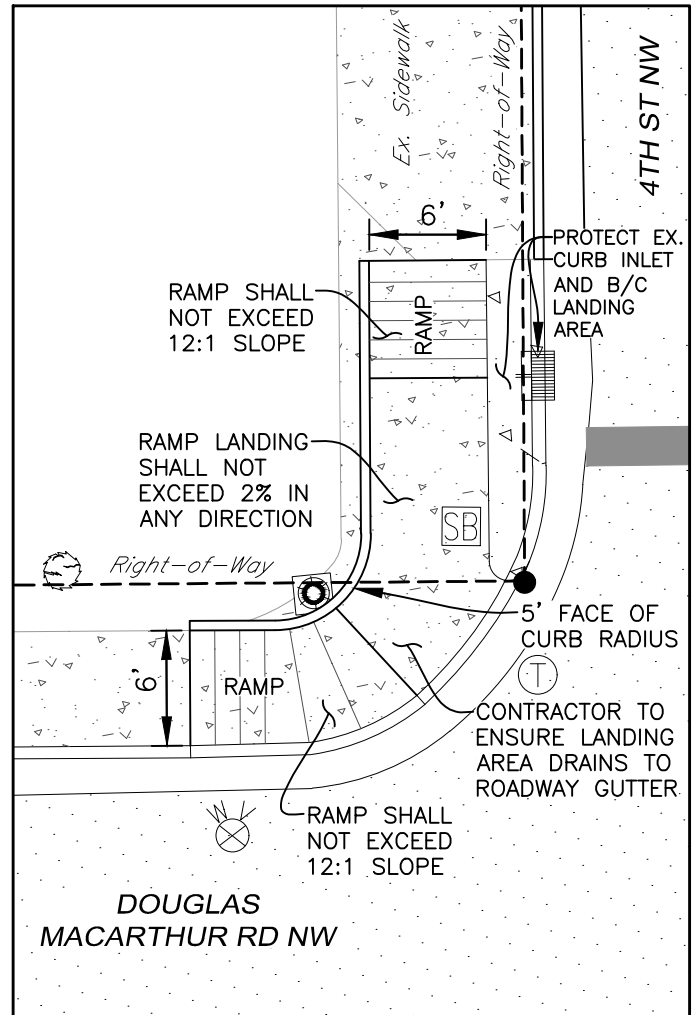


NOTES:


1. CONTRACTOR TO REPLACE ANY CURB AND GUTTER DAMAGED DURING RECONSTRUCTION OF THE RAMPS.
(CURB & GUTTER PER CITY STANDARDS)

NOTES:

1. CONTRACTOR TO INSTALL TRUNCATED DOMES PER CITY STANDARDS.
2. RAMP AND LANDING WIDTH TO MAINTAIN A MINIMUM WIDTH OF 6'.

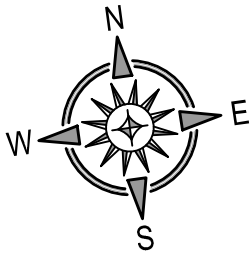

GRAPHIC SCALE

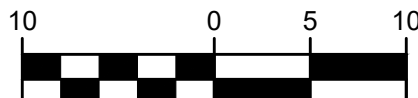

1 inch = 10 ft.

SCALE: N/A

DATE: 01/22/2024

BY: MCM

SIDEWALK EXHIBIT FOR
CHAMPION XPRESS CAR WASH
5307 4TH STREET NW
CITY OF ALBUQUERQUE, BERNALILLO COUNTY, NEW MEXICO



28 North Cherry Street | Germantown, Ohio 45327 | Phone: 937-388-0060 | BURKHARDTINC.COM
CIVIL ENGINEERING | LAND SURVEYING | NATIONAL RETAIL SITE DEVELOPMENT