


JOB NO: L40-100-01
FILE: L40100C01A.DWG
DRAWING/TECH: JK/BO
REV: 8/21/01BO/ 12-21-01 N

ALL EXPOSED CONCRETE CORNERS
TO HAVE $\frac{3}{4}$ " RADII

1 CONCRETE TROUGH

NTS

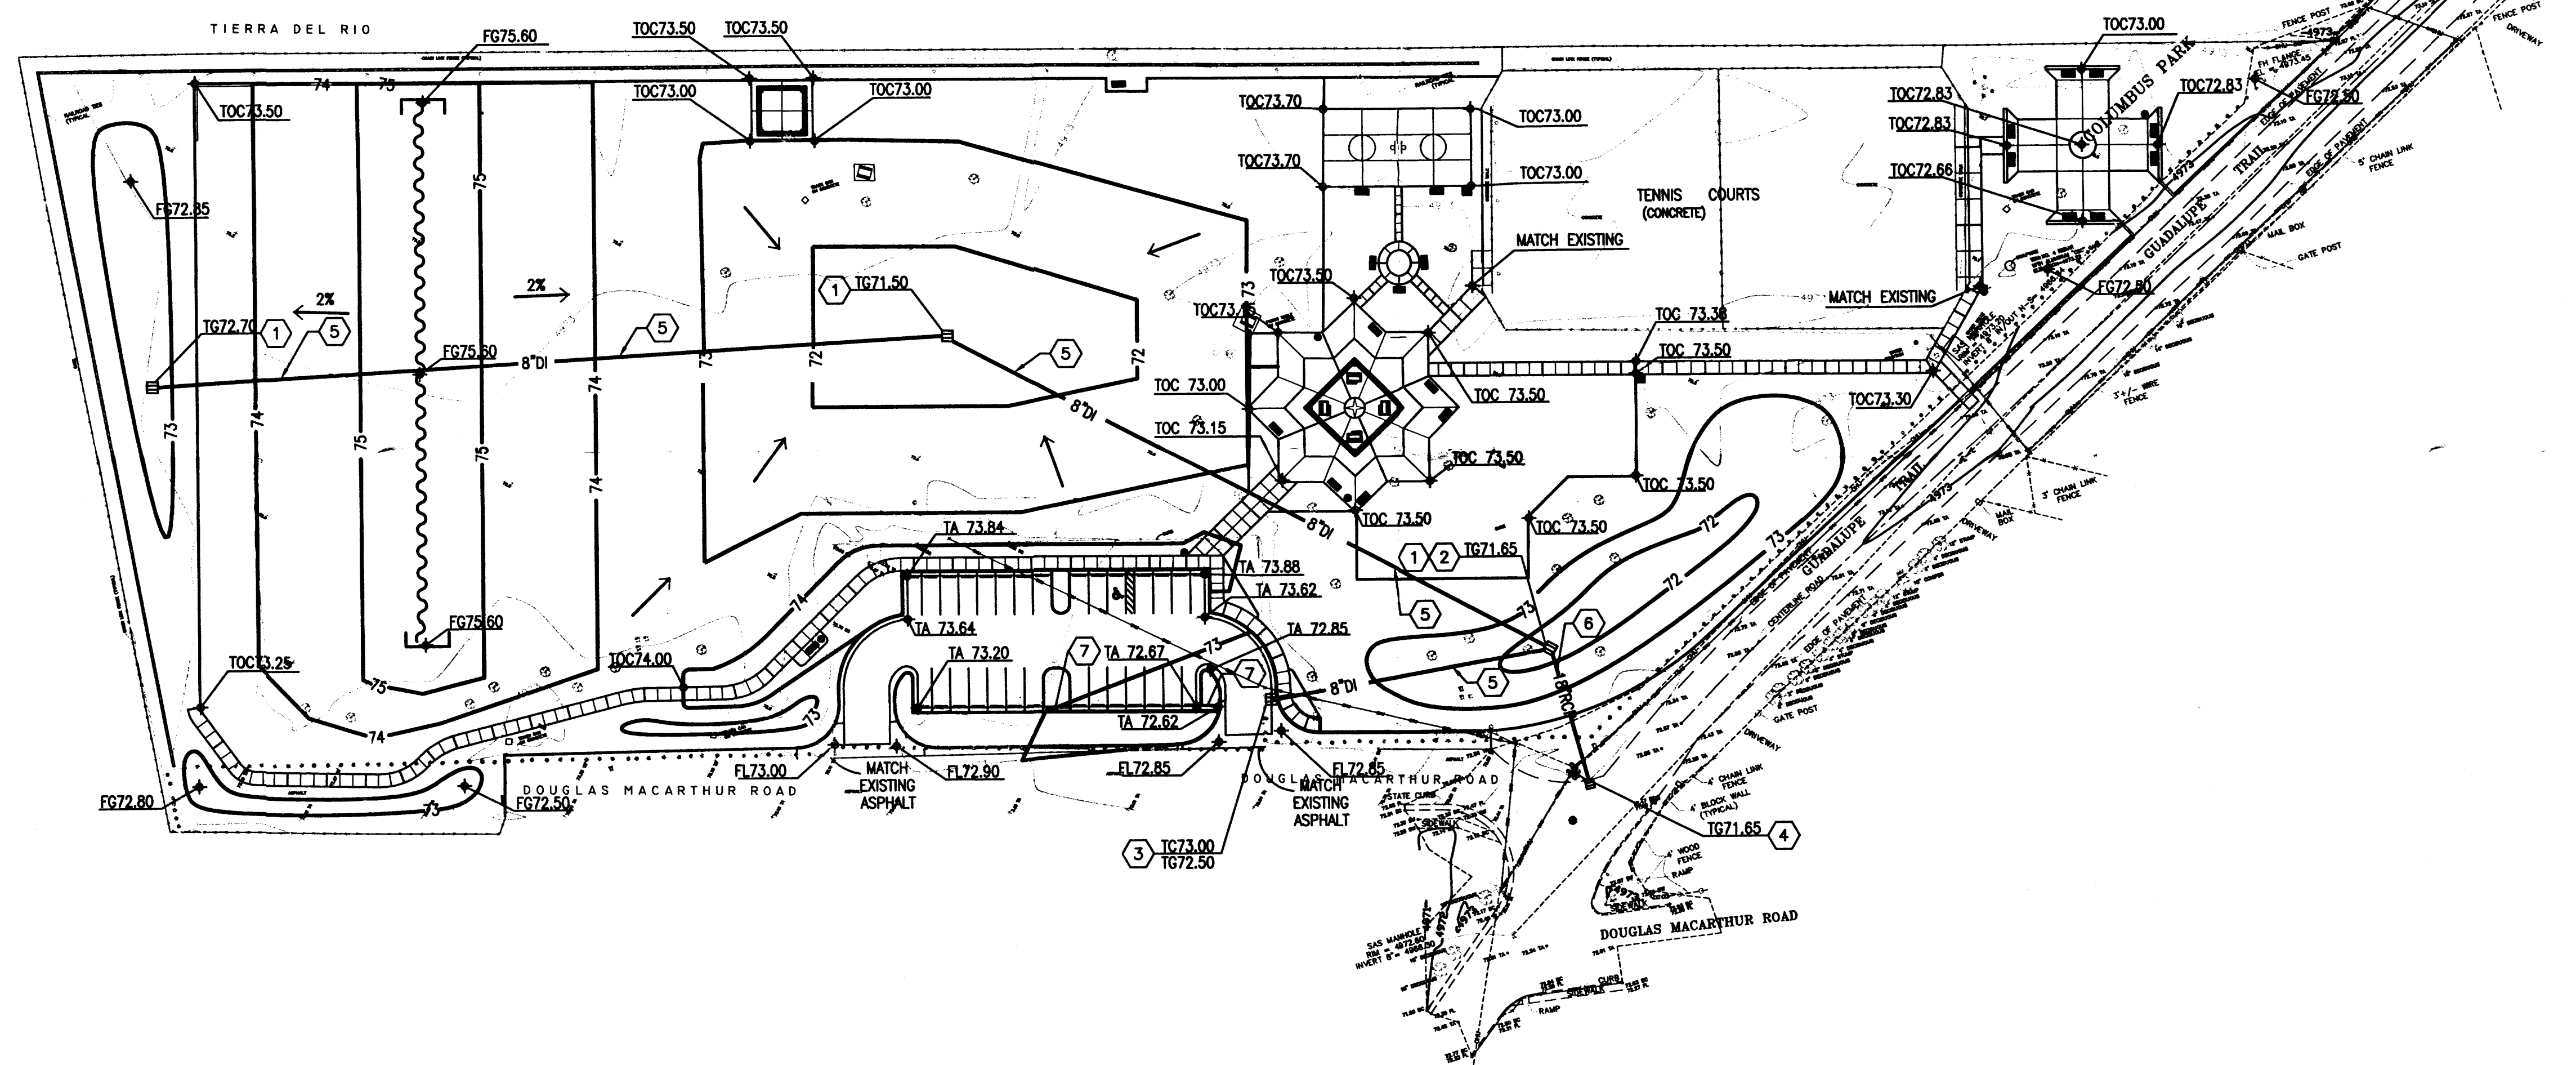


GENERAL NOTES

1 THE EXISTING UTILITIES DEPICTED ON THESE PLANS
WERE DERIVED FROM INFORMATION PROVIDED TO THE
ENGINEER BY OTHERS. THE ENGINEER MAKES NO
GUARANTEE THAT UNDERGROUND UTILITIES SHOWN
COMPRISE ALL THE UTILITIES IN THE AREA. PRIOR
TO CONSTRUCTION, THE CONTRACTOR SHALL EXCAVATE AND
VERIFY THE HORIZONTAL AND VERTICAL LOCATIONS OF
PERTINENT UTILITIES. SHOULD A CONFLICT EXIST,
THE CONTRACTOR SHALL NOTIFY THE ENGINEER SO THAT THE
CONFLICT CAN BE RESOLVED WITH A MINIMUM AMOUNT
OF DELAY.

KEYED NOTES

- 1 CONSTRUCT SINGLE TYPE "D" INLET PER COA STD 2206,
SEE P&P SHEET 19 OF 23.
- 2 NOT USED
- 3 CONSTRUCT SINGLE TYPE "C" INLET PER COA STD DWG 2205
SEE P&P SHEET 19 OF 23.
- 4 CONNECT 18" RCP TO NEW TYPE "D" INLET,
SEE P&P SHEET 23 OF 23.
- 5 INSTALL 8" DI,
SEE P&P SHEET 19 OF 23.
- 6 INSTALL 18" RCP
SEE P&P SHEET 19 OF 23
- 7 CONSTRUCT CONCRETE TROUGH PER DETAIL 1 THIS SHEET.

BAR SCALE

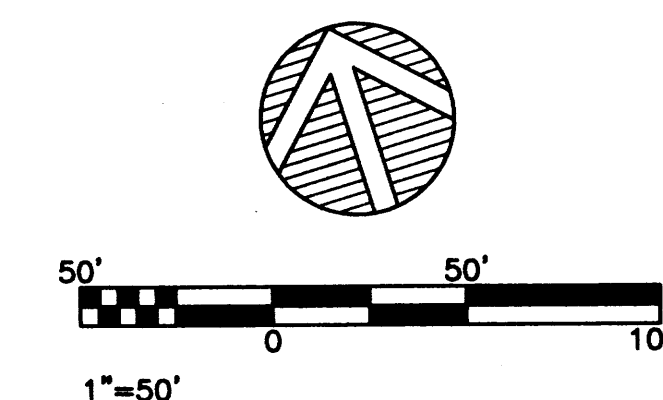

**CITY OF ALBUQUERQUE
PUBLIC WORKS DEPARTMENT**

TITLE: COLUMBUS PARK
GRADING AND DRAINAGE PLAN

City Project No.	671803	Zone Map No.	F-14	Sheet	6	of	23
------------------	--------	--------------	------	-------	---	----	----

RECEIVED
OCT 17 2002
PWD/DESIGN REVIEW