

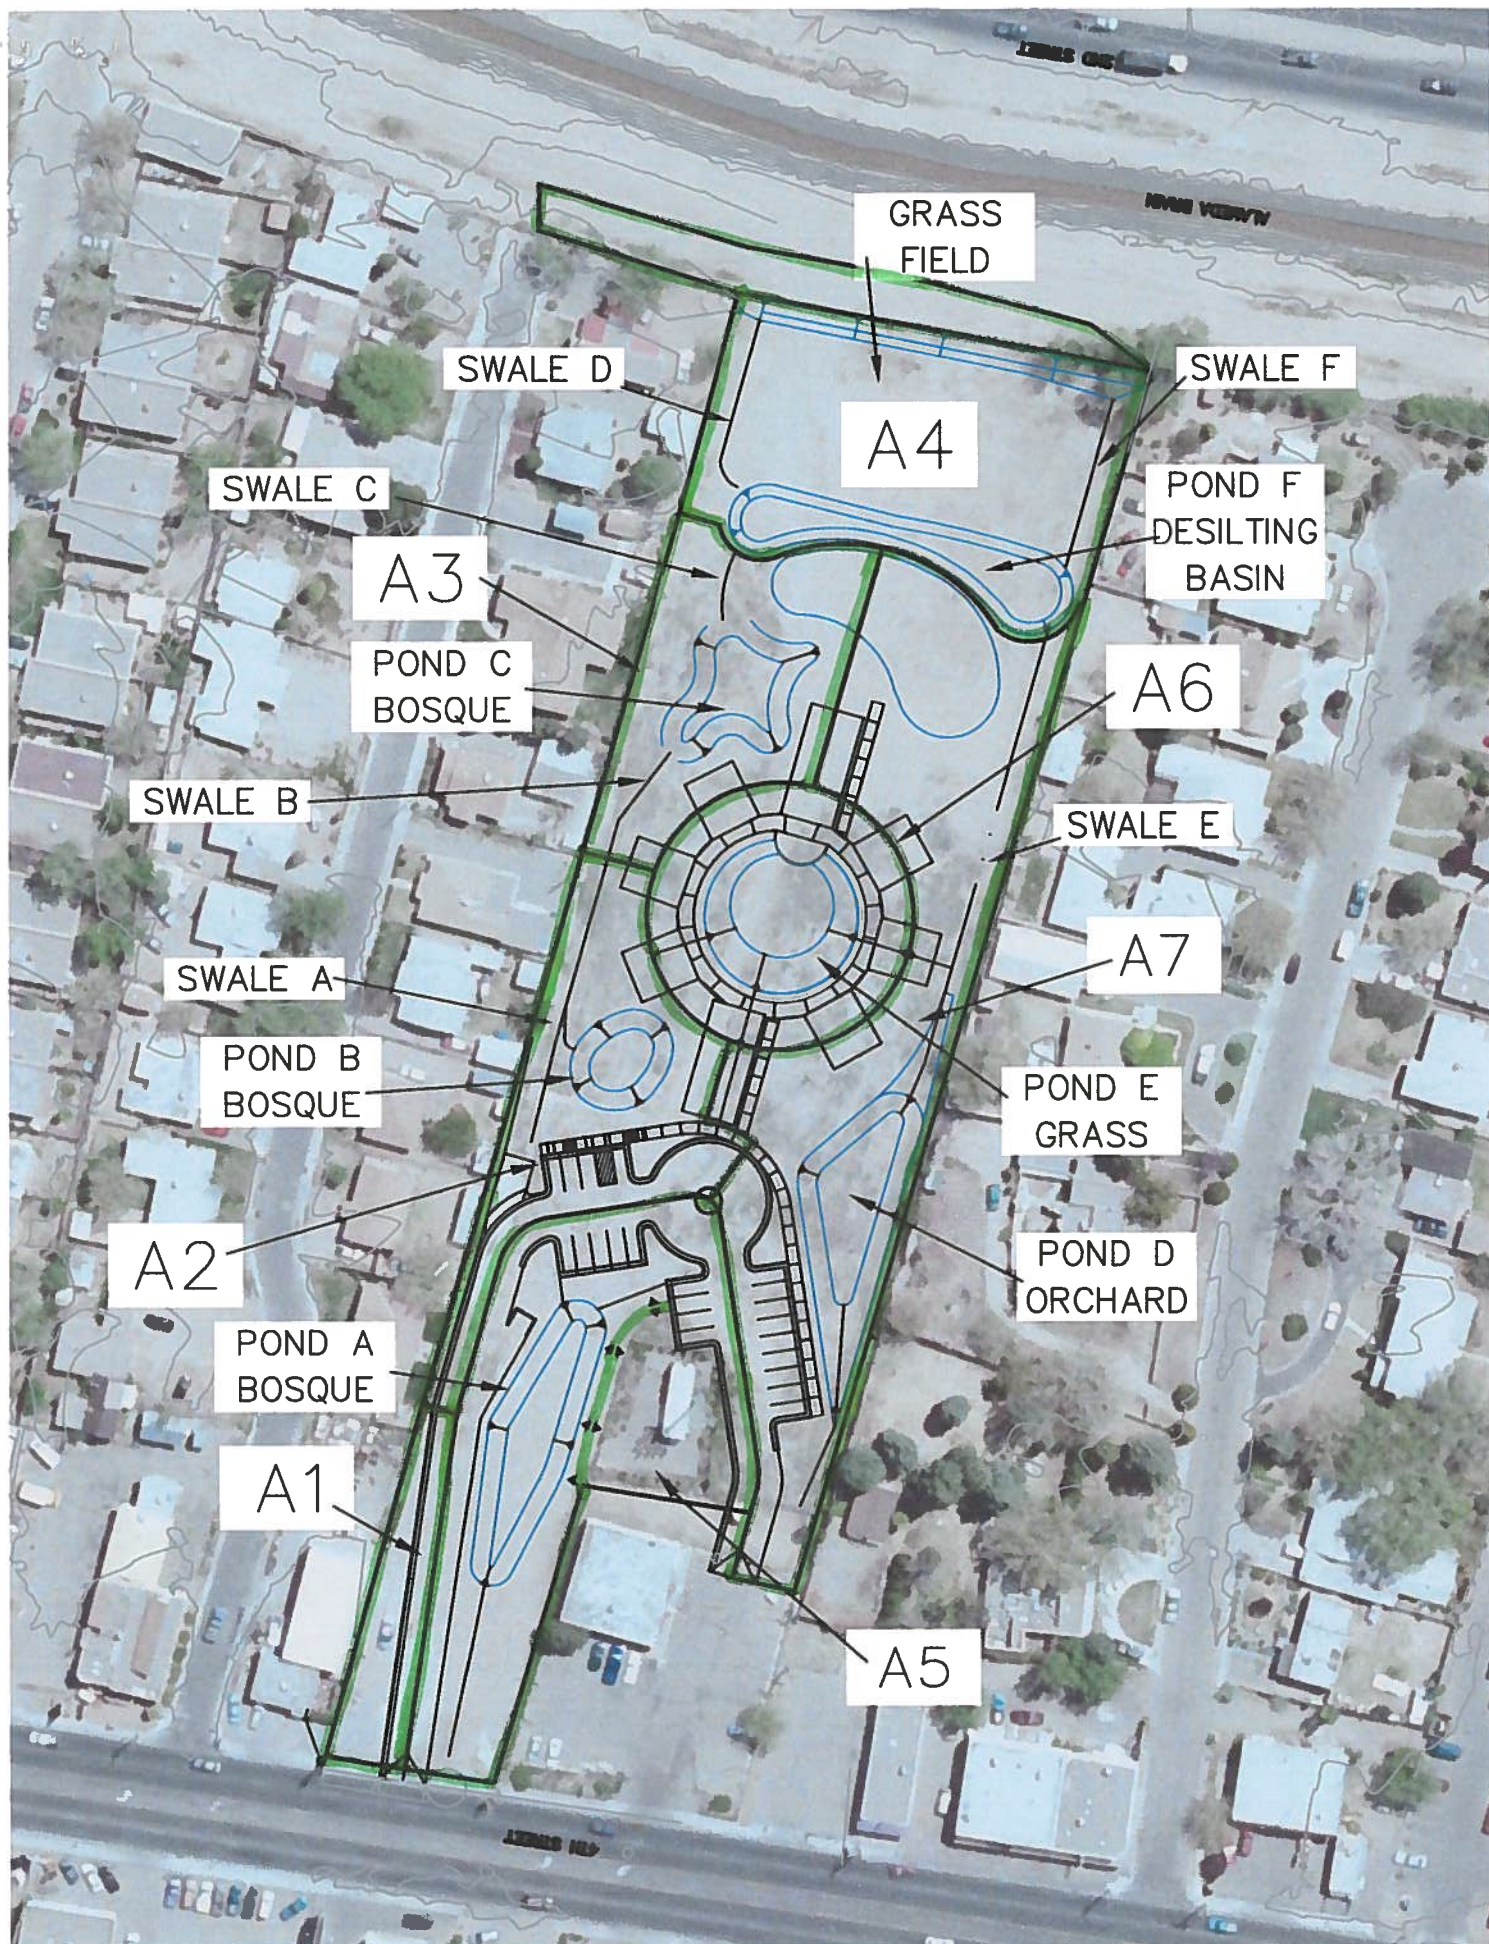


FIGURE C: PROPOSED CONDITIONS SUB-BASIN AREAS  SCALE: 1" = 100'