

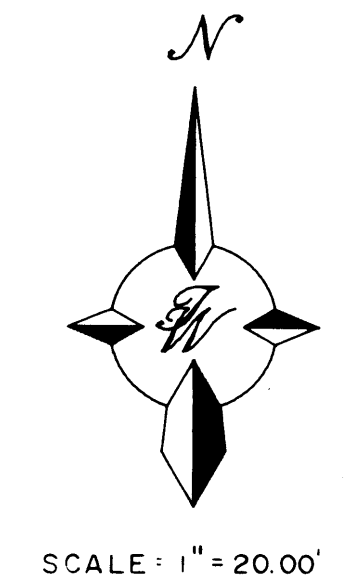
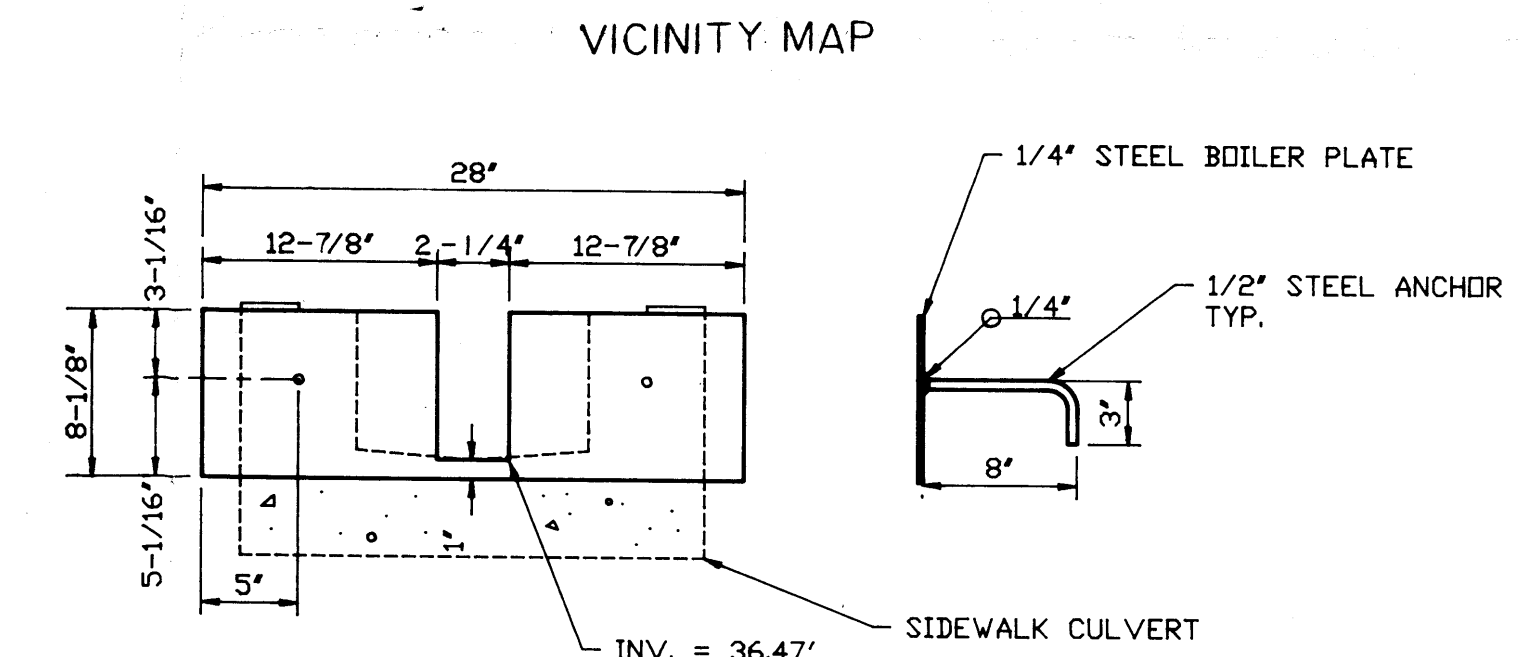


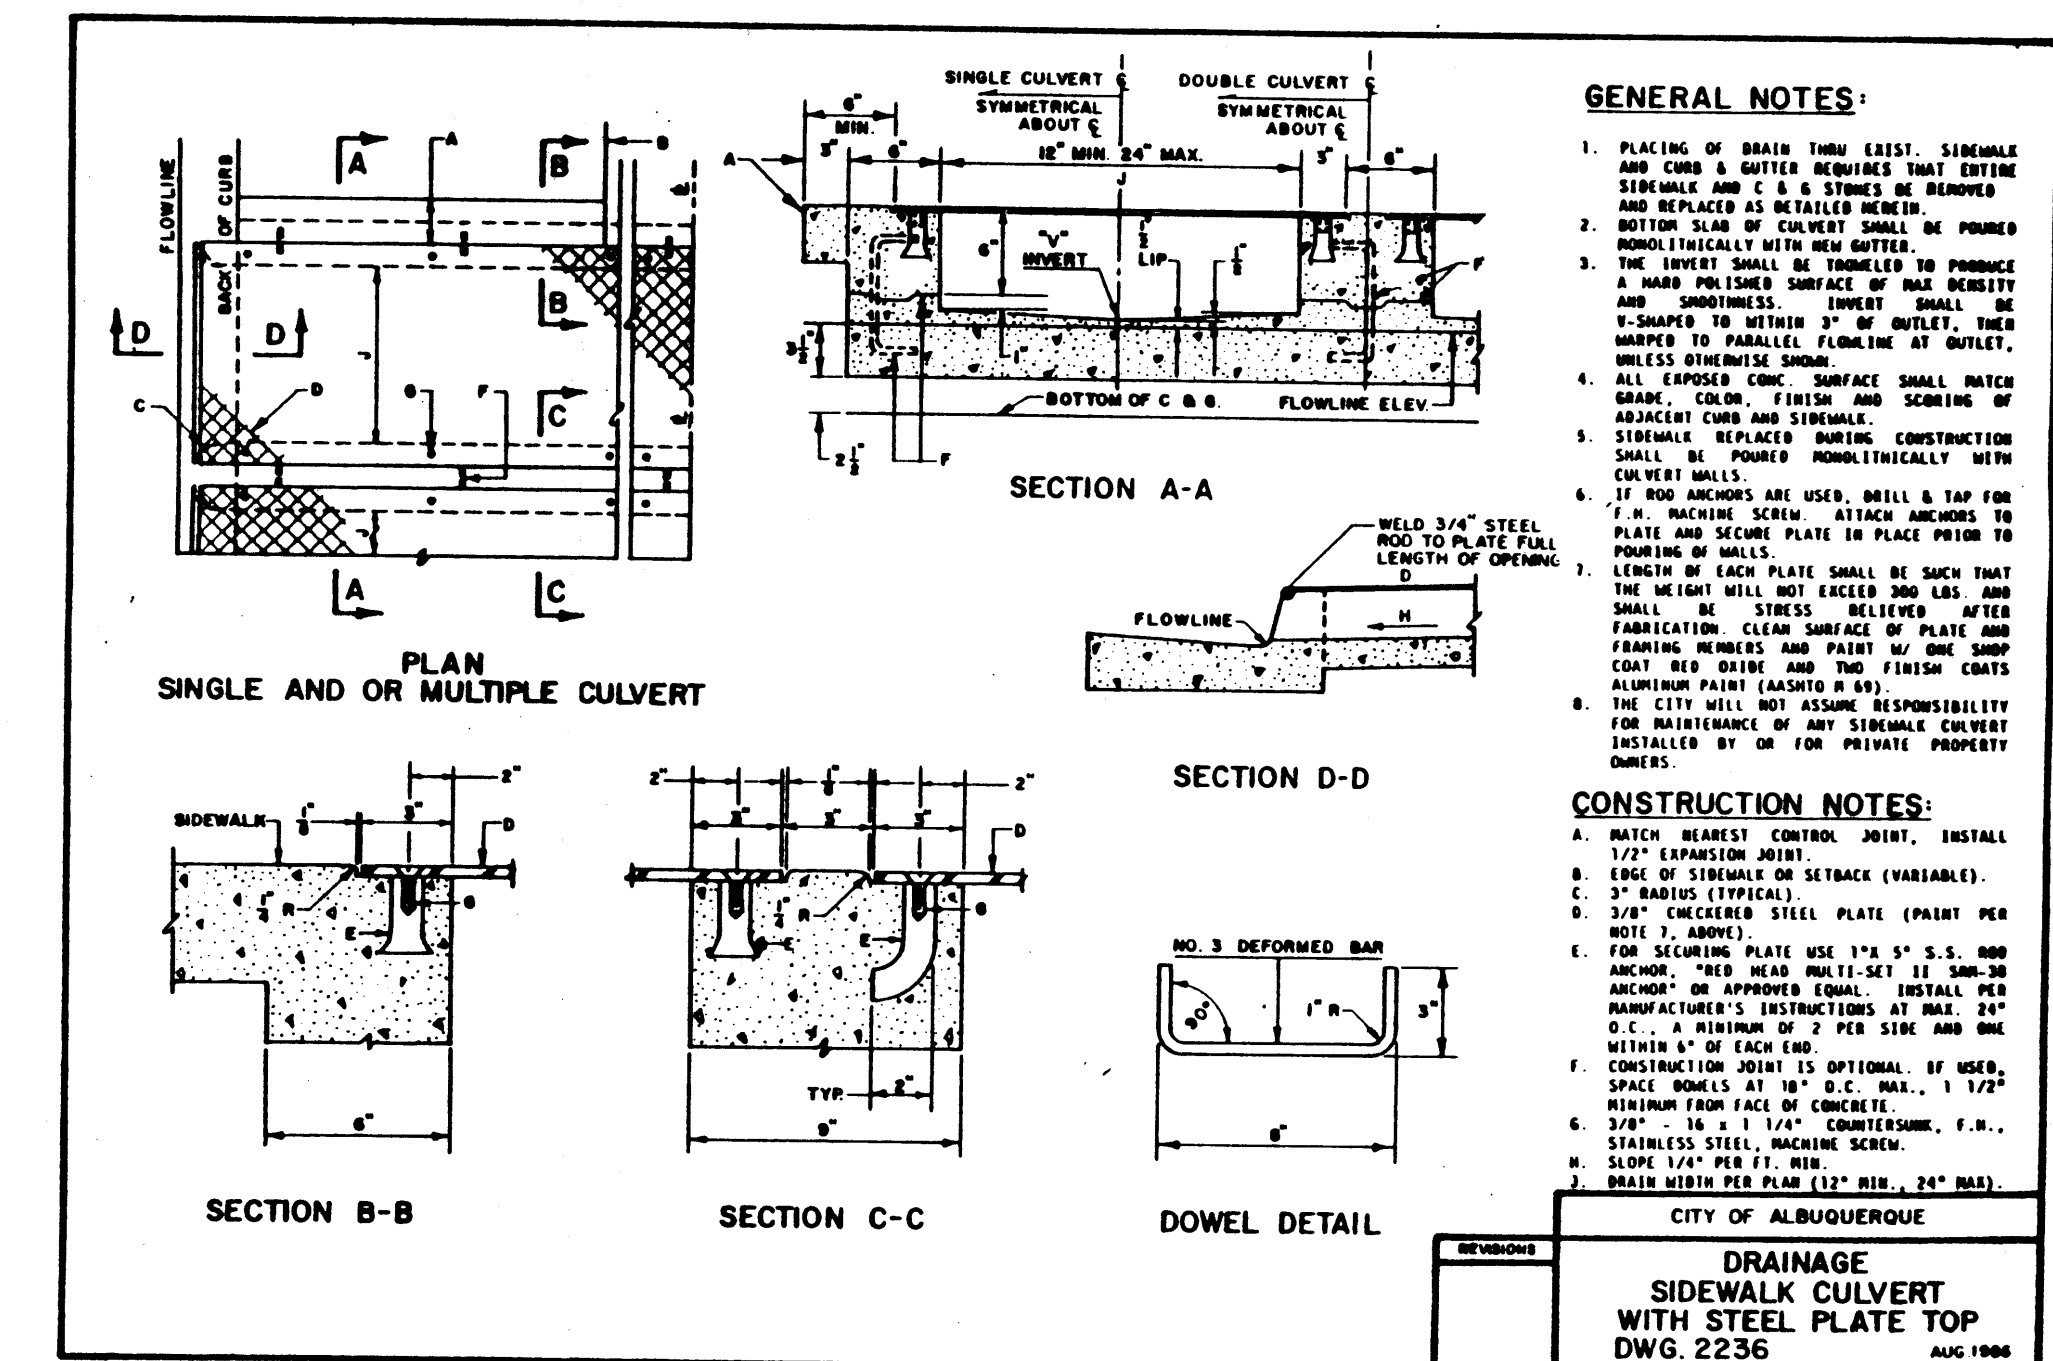


RECEIVED
AUG 7 1992
HYDROLOGY DIVISION

ENGINEER'S SEAL <i>Ronald B.</i> <i>6-17-92</i>	OFFICE CLUB PAD DRAINAGE IMPROVEMENT PLAN DETAILS	DRAWN BY NB
	RENAISSANCE CENTER ALEXANDER BLVD. & DESERT SURF CIRCLE ALBUQUERQUE, NEW MEXICO	DATE 06/16/92
	TIERRA WEST DEVELOPMENT <u>MANAGEMENT SERVICES</u>	91-47.DWG
	4600 MONTGOMERY BLVD. N.E., SUITE 9 ALBUQUERQUE, NEW MEXICO 87109 (505)883-7592	SHEET # 1 OF 1
RONALD R. BOHANNAN P.E. #7868		JOB # 910047

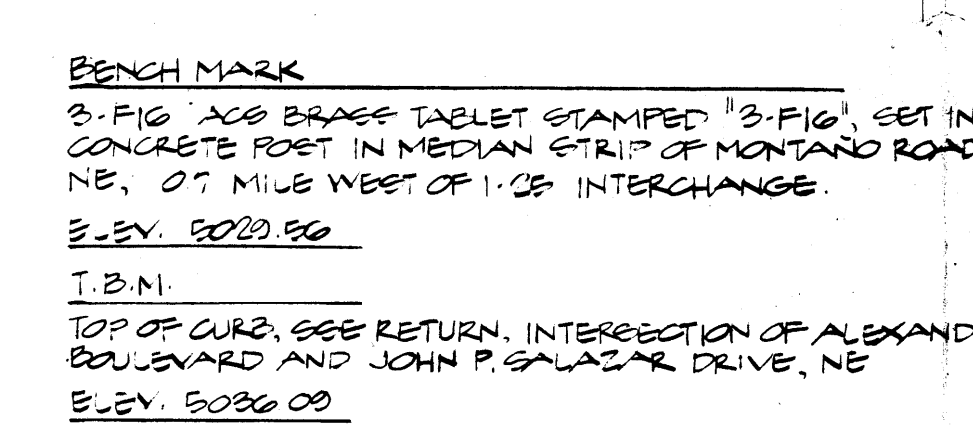


APPROVALS	NAME	DATE
HYDROLOGY/DESIGN		
INSPECTOR/DESIGN		

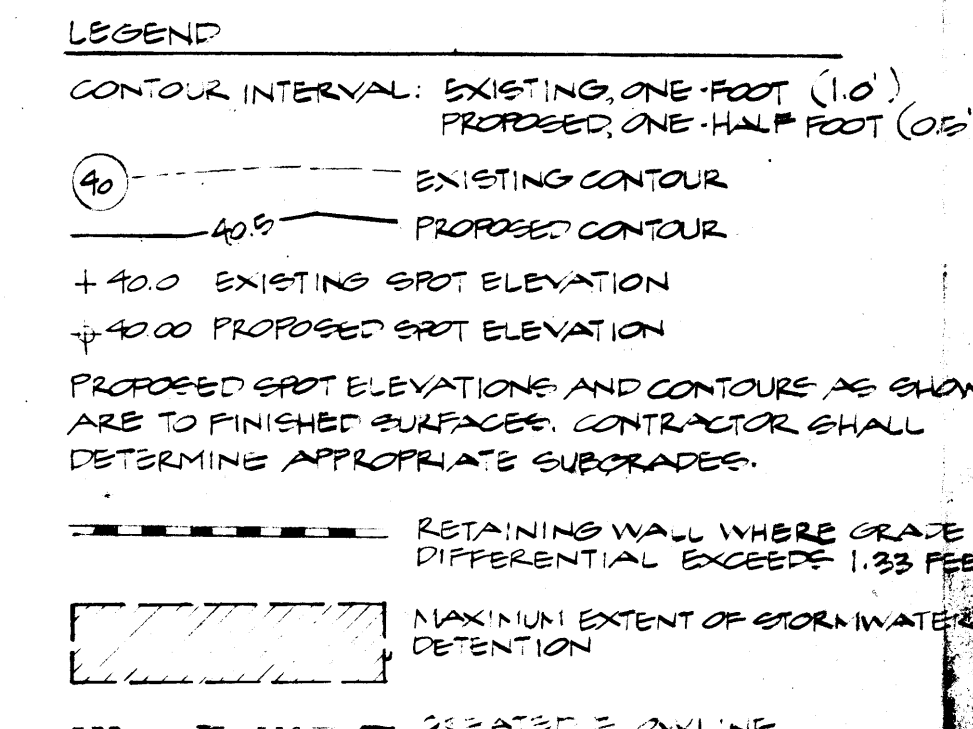

