

LEGEND

- 50.30- EXISTING CONTOUR (MAJOR)
- 50.31- EXISTING CONTOUR (MINOR)
- TOP OF CURB
- TOP OF GRATE
- EXISTING SPOT ELEVATION
- EXISTING CURB AND GUTTER
- CONCRETE/EXISTING SIDEWALK
- WHEELCHAIR RAMP
- BOLLARD
- SIGN
- TREE
- SANITARY SEWER MANHOLE
- STORM DRAIN MANHOLE
- ELECTRIC MANHOLE
- TELEPHONE MANHOLE
- GAS VALVE
- STREET LIGHT BASE
- SIGNAL PULLBOX
- DROP INLET
- FIRE HYDRANT
- WATER VALVE
- SPRINKLER CONTROL
- WATER METER
- CONTROL BOX
- SANITARY SEWER LINE
- STORM DRAIN LINE
- WATER LINE
- GAS LINE
- OVERHEAD ELECTRIC LINE
- PROPOSED CONTOUR
- STORM SEWER
- PROPOSED SPOT ELEVATION
- STORM DRAIN INLET
- POND LIMITS
- SIDEWALK

MODIFY EXIST. WATER METER TO FINISH GRADE

RAISE EX. MH TO 31.48

TRACT 4C 1.48 AC.






LEGEND

=====	CURB AND GUTTER
○	SANITARY SEWER MANHOLE
○	STORM DRAIN MANHOLE
○	ELECTRIC MANHOLE
○	TELEPHONE MANHOLE
○	GAS VALVE
○	DROP INLET
○	FIRE HYDRANT
○	WATER VALVE
○	SPRINKLER CONTROL
○	WATER METER
---	EX. SANITARY SEWER LINE
---	EX. STORM DRAIN LINE
---	EX. WATER LINE
---	EX. GAS LINE
---	EX. OVERHEAD ELECTRIC LINE
---	NEW STORM SEWER
○	NEW STORM SEWER MANHOLE
---	FUTURE STORM SEWER

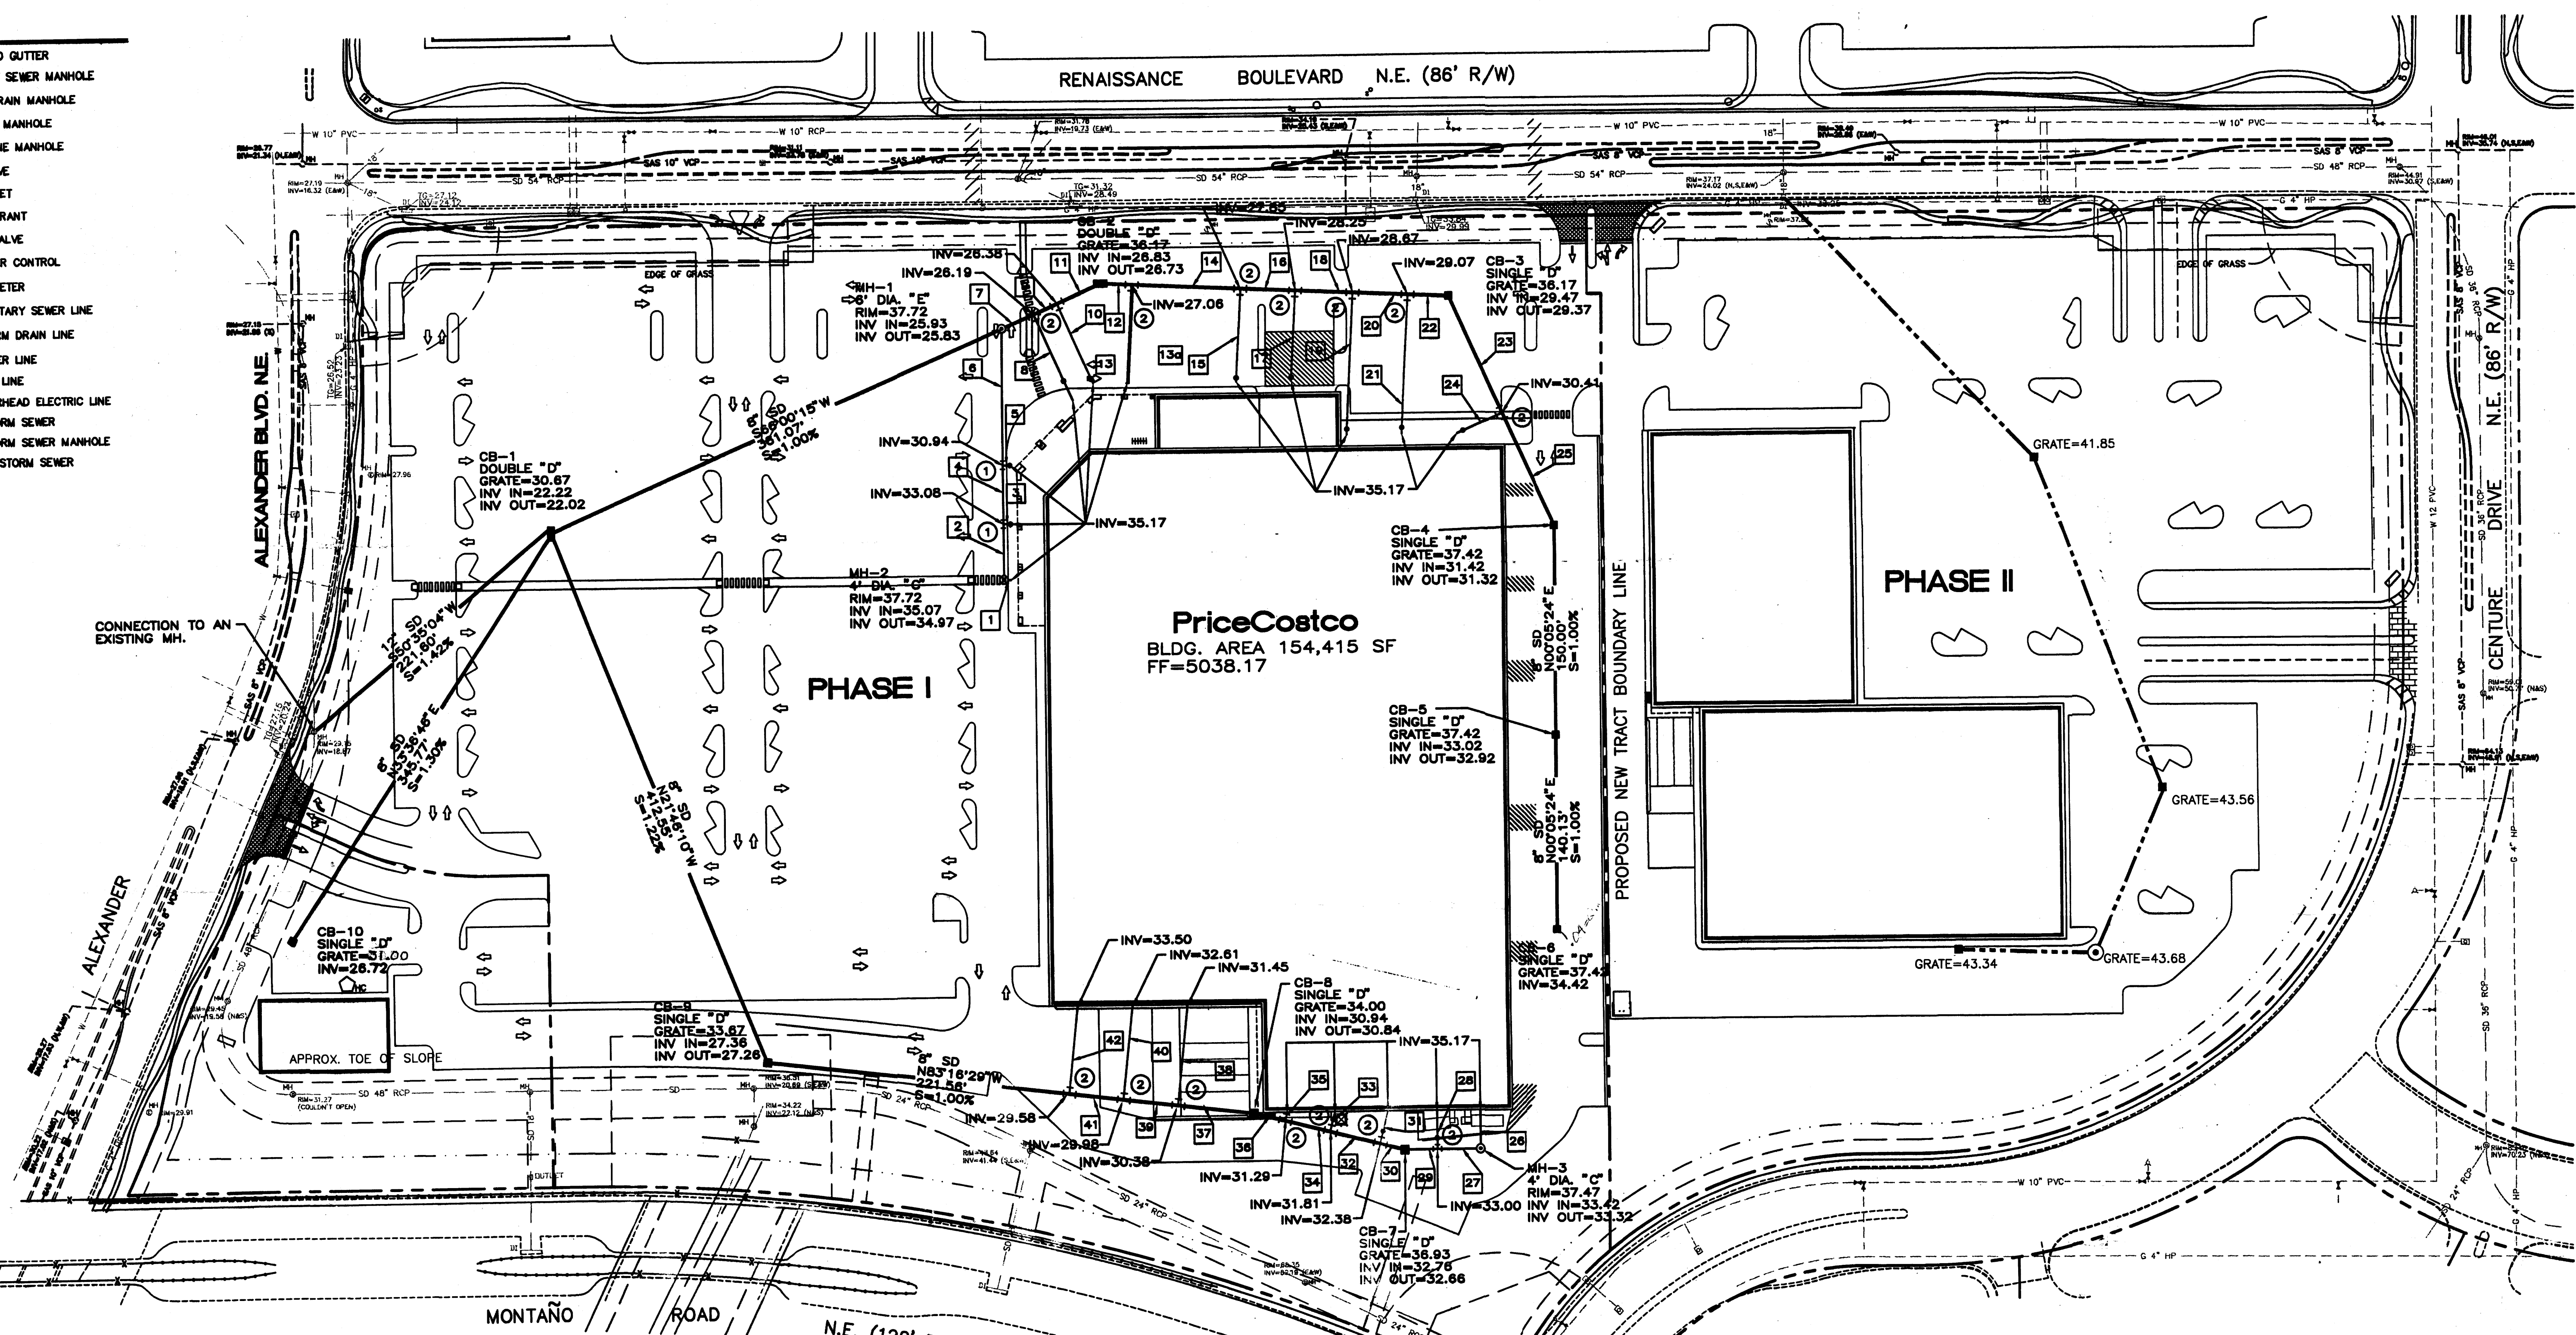


TABLE 1

PIPE SIZE	BEARING	DISTANCE	SLOPE

37 8" SD	N 83°16'29" W	55.72'	S = 1.00%
38 8" SD	S 06°43'31" W	73.83'	S = 1.45%
39 8" SD	N 83°16'29" W	39.78'	S = 1.00%
40 8" SD	S 06°43'31" W	69.15'	S = 3.80%
41 8" SD	N 83°16'29" W	39.78'	S = 1.00%
42 8" SD	S 06°43'31" W	64.46'	S = 6.08%


KEYED NOTES

- 8" X 8" X 4" TEE AND CLEANOUT
- 8" X 8" X 6" TEE AND CLEANOUT

NOTICE TO CONTRACTORS

- AN EXCAVATION/CONSTRUCTION PERMIT WILL BE REQUIRED BEFORE BEGINNING ANY WORK WITHIN CITY RIGHT-OF-WAY. AN APPROVED COPY OF THESE PLANS MUST BE SUBMITTED AT THE TIME OF APPLICATION FOR THIS PERMIT.
- ALL WORK DETAILED ON THESE PLANS TO BE PERFORMED, EXCEPT AS OTHERWISE STATED OR PROVIDED HEREON, SHALL BE CONSTRUCTED IN ACCORDANCE WITH CITY OF ALBUQUERQUE INTERIM STANDARD SPECIFICATIONS FOR PUBLIC WORKS CONSTRUCTION, 1985.
- TWO WORKING DAYS PRIOR TO ANY EXCAVATION, CONTRACTOR MUST CONTACT LINE LOCATING SERVICE, 785-1234, FOR LOCATION OF EXISTING UTILITIES.
- PRIOR TO CONSTRUCTION, THE CONTRACTOR SHALL EXCAVATE AND VERIFY THE HORIZONTAL AND VERTICAL LOCATIONS OF ALL CONSTRUCTIONS. SHOULD A CONFLICT EXIST, THE CONTRACTOR SHALL NOTIFY THE ENGINEER SO THAT THE CONFLICT CAN BE RESOLVED WITH A MINIMUM AMOUNT OF DELAY.
- BACKFILL COMPACTION SHALL BE ACCORDING TO RESIDENTIAL STREET USE.
- MAINTENANCE OF THESE FACILITIES SHALL BE THE RESPONSIBILITY OF THE OWNER OF THE PROPERTY SERVED.
- WORK ON ARTERIAL STREETS SHALL BE PERFORMED ON A 24-HOUR BASIS.

APPROVALS	NAME	DATE
A.C.E./DESIGN		
INSPECTOR		
A.C.E./FIELD		

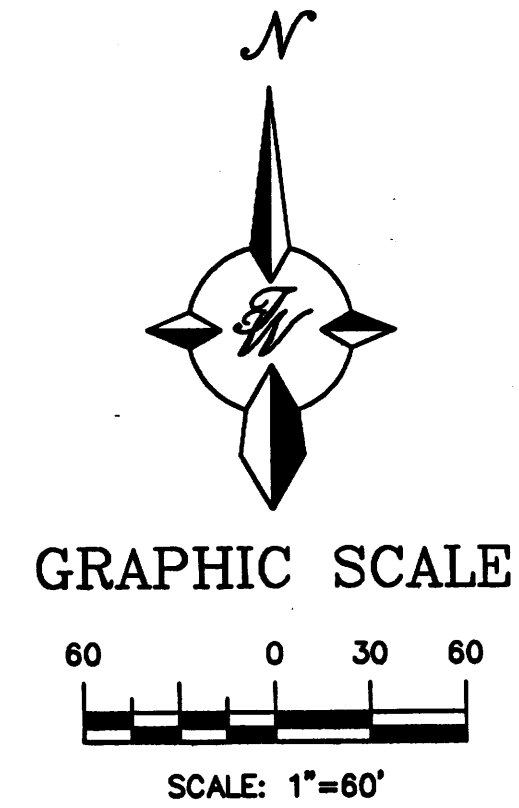

- NOTES**
- ALL STORM SEWER PIPES ARE TO BE SDR 35 OR EQUAL.
 - SEE CITY STD. DWG 2206 FOR SINGLE "D" AND DOUBLE "D" INLETS.

	RENAISSANCE TRACT 4B PriceCostco MASTER STORM SEWER PLAN	DRAWN BY BDG DATE 4-15-96 9441MSSP.DWG
	TIERRA VEST DEVELOPMENT MANAGEMENT SERVICES 4421 McLEED ROAD N.E., SUITE D ALBUQUERQUE, NEW MEXICO 87109 (505)883-7592	
	SHEET #	
	JOB # 940041	