


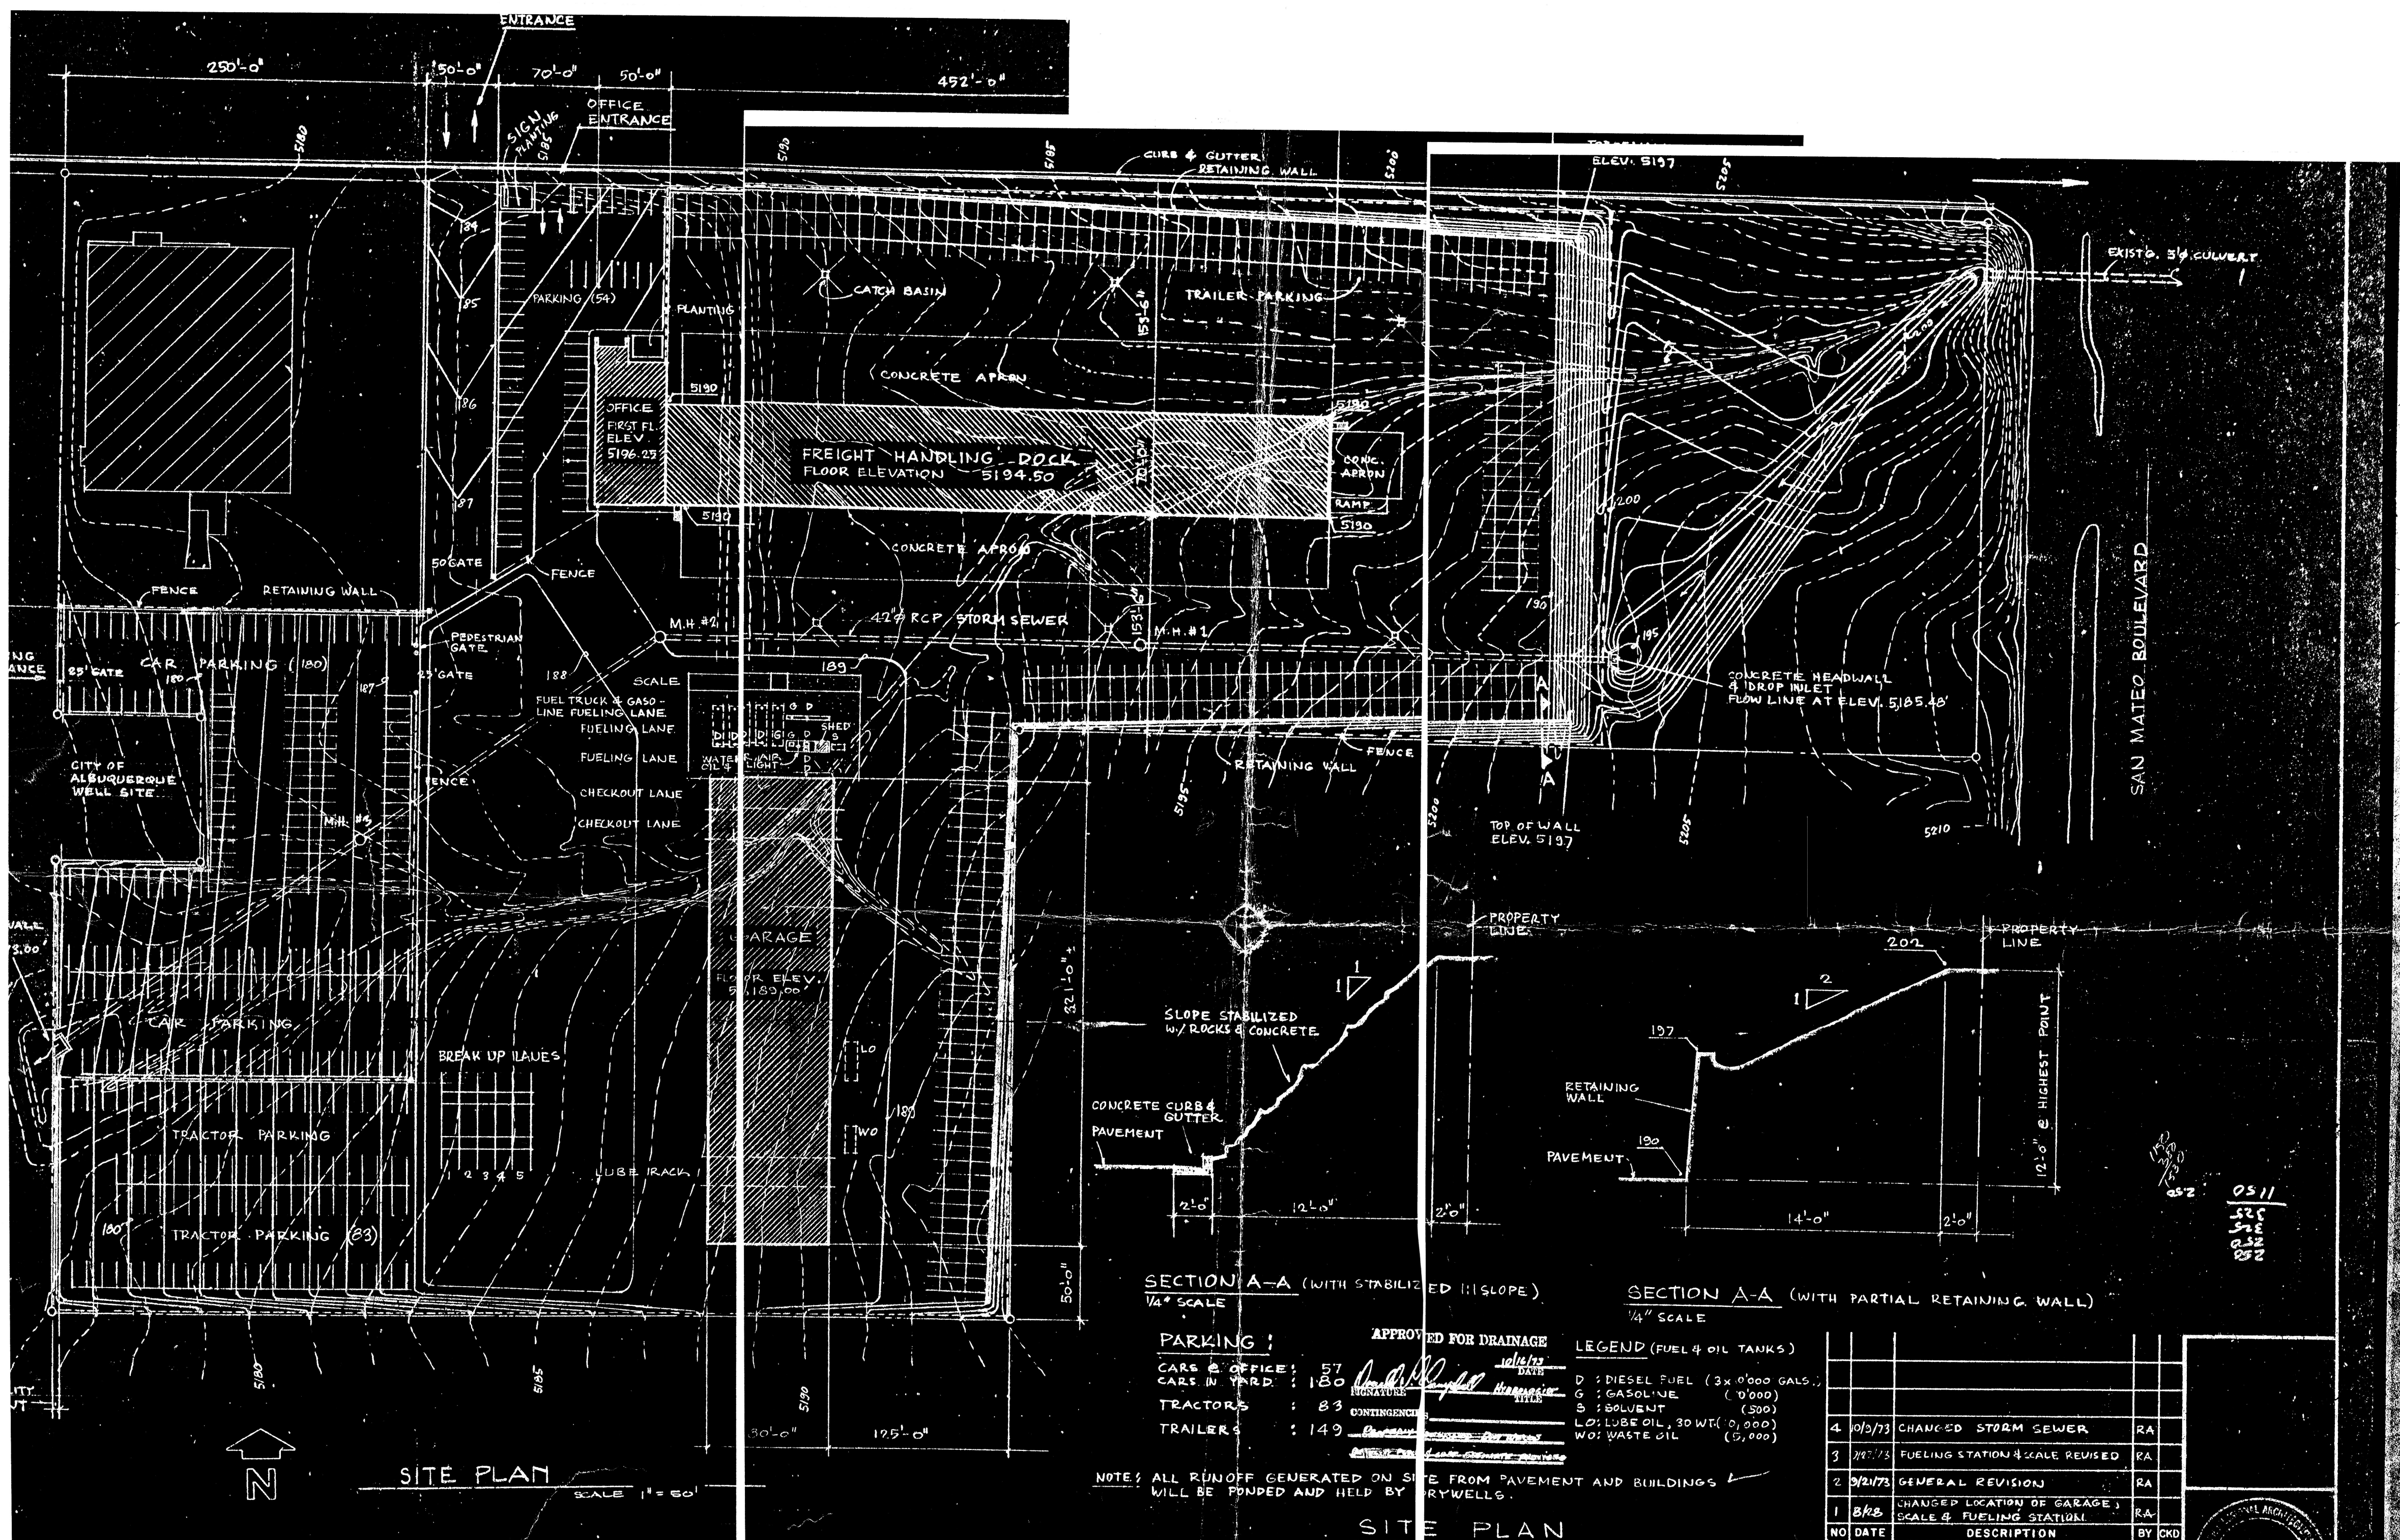

J. L. LAKER, LAKE AND ASSOCIATES
 ARCHITECTS & ENGINEERS, 601 SAN PEDRO DR. NE, ALBUQUERQUE, N.M. 87108 TEL. (505) 265-8452

NEW TERMINAL FOR
NAVAJO FREIGHT LINES
 ALBUQUERQUE, NEW MEXICO

NO	DATE	DESCRIPTION	BY	CHKD
4	10/3/73	CHANGED STORM SEWER	RA	
3	7/27/73	FUELING STATION & SCALE REVISED	RA	
2	9/21/73	GENERAL REVISION	RA	
1	8/28	CHANGED LOCATION OF GARAGE, SCALE & FUELING STATION	RA	

DRAWN BY RA	DATE: AUGUST 28, 73	SHEET NO. 1
CHECKED BY	DRAWING NO. 7312	OF 5 SHEETS

LONGITUDINAL PROFILE
OF 42" RCP STORM SEWER
SCALE: 1" = 50' HORIZ.

