


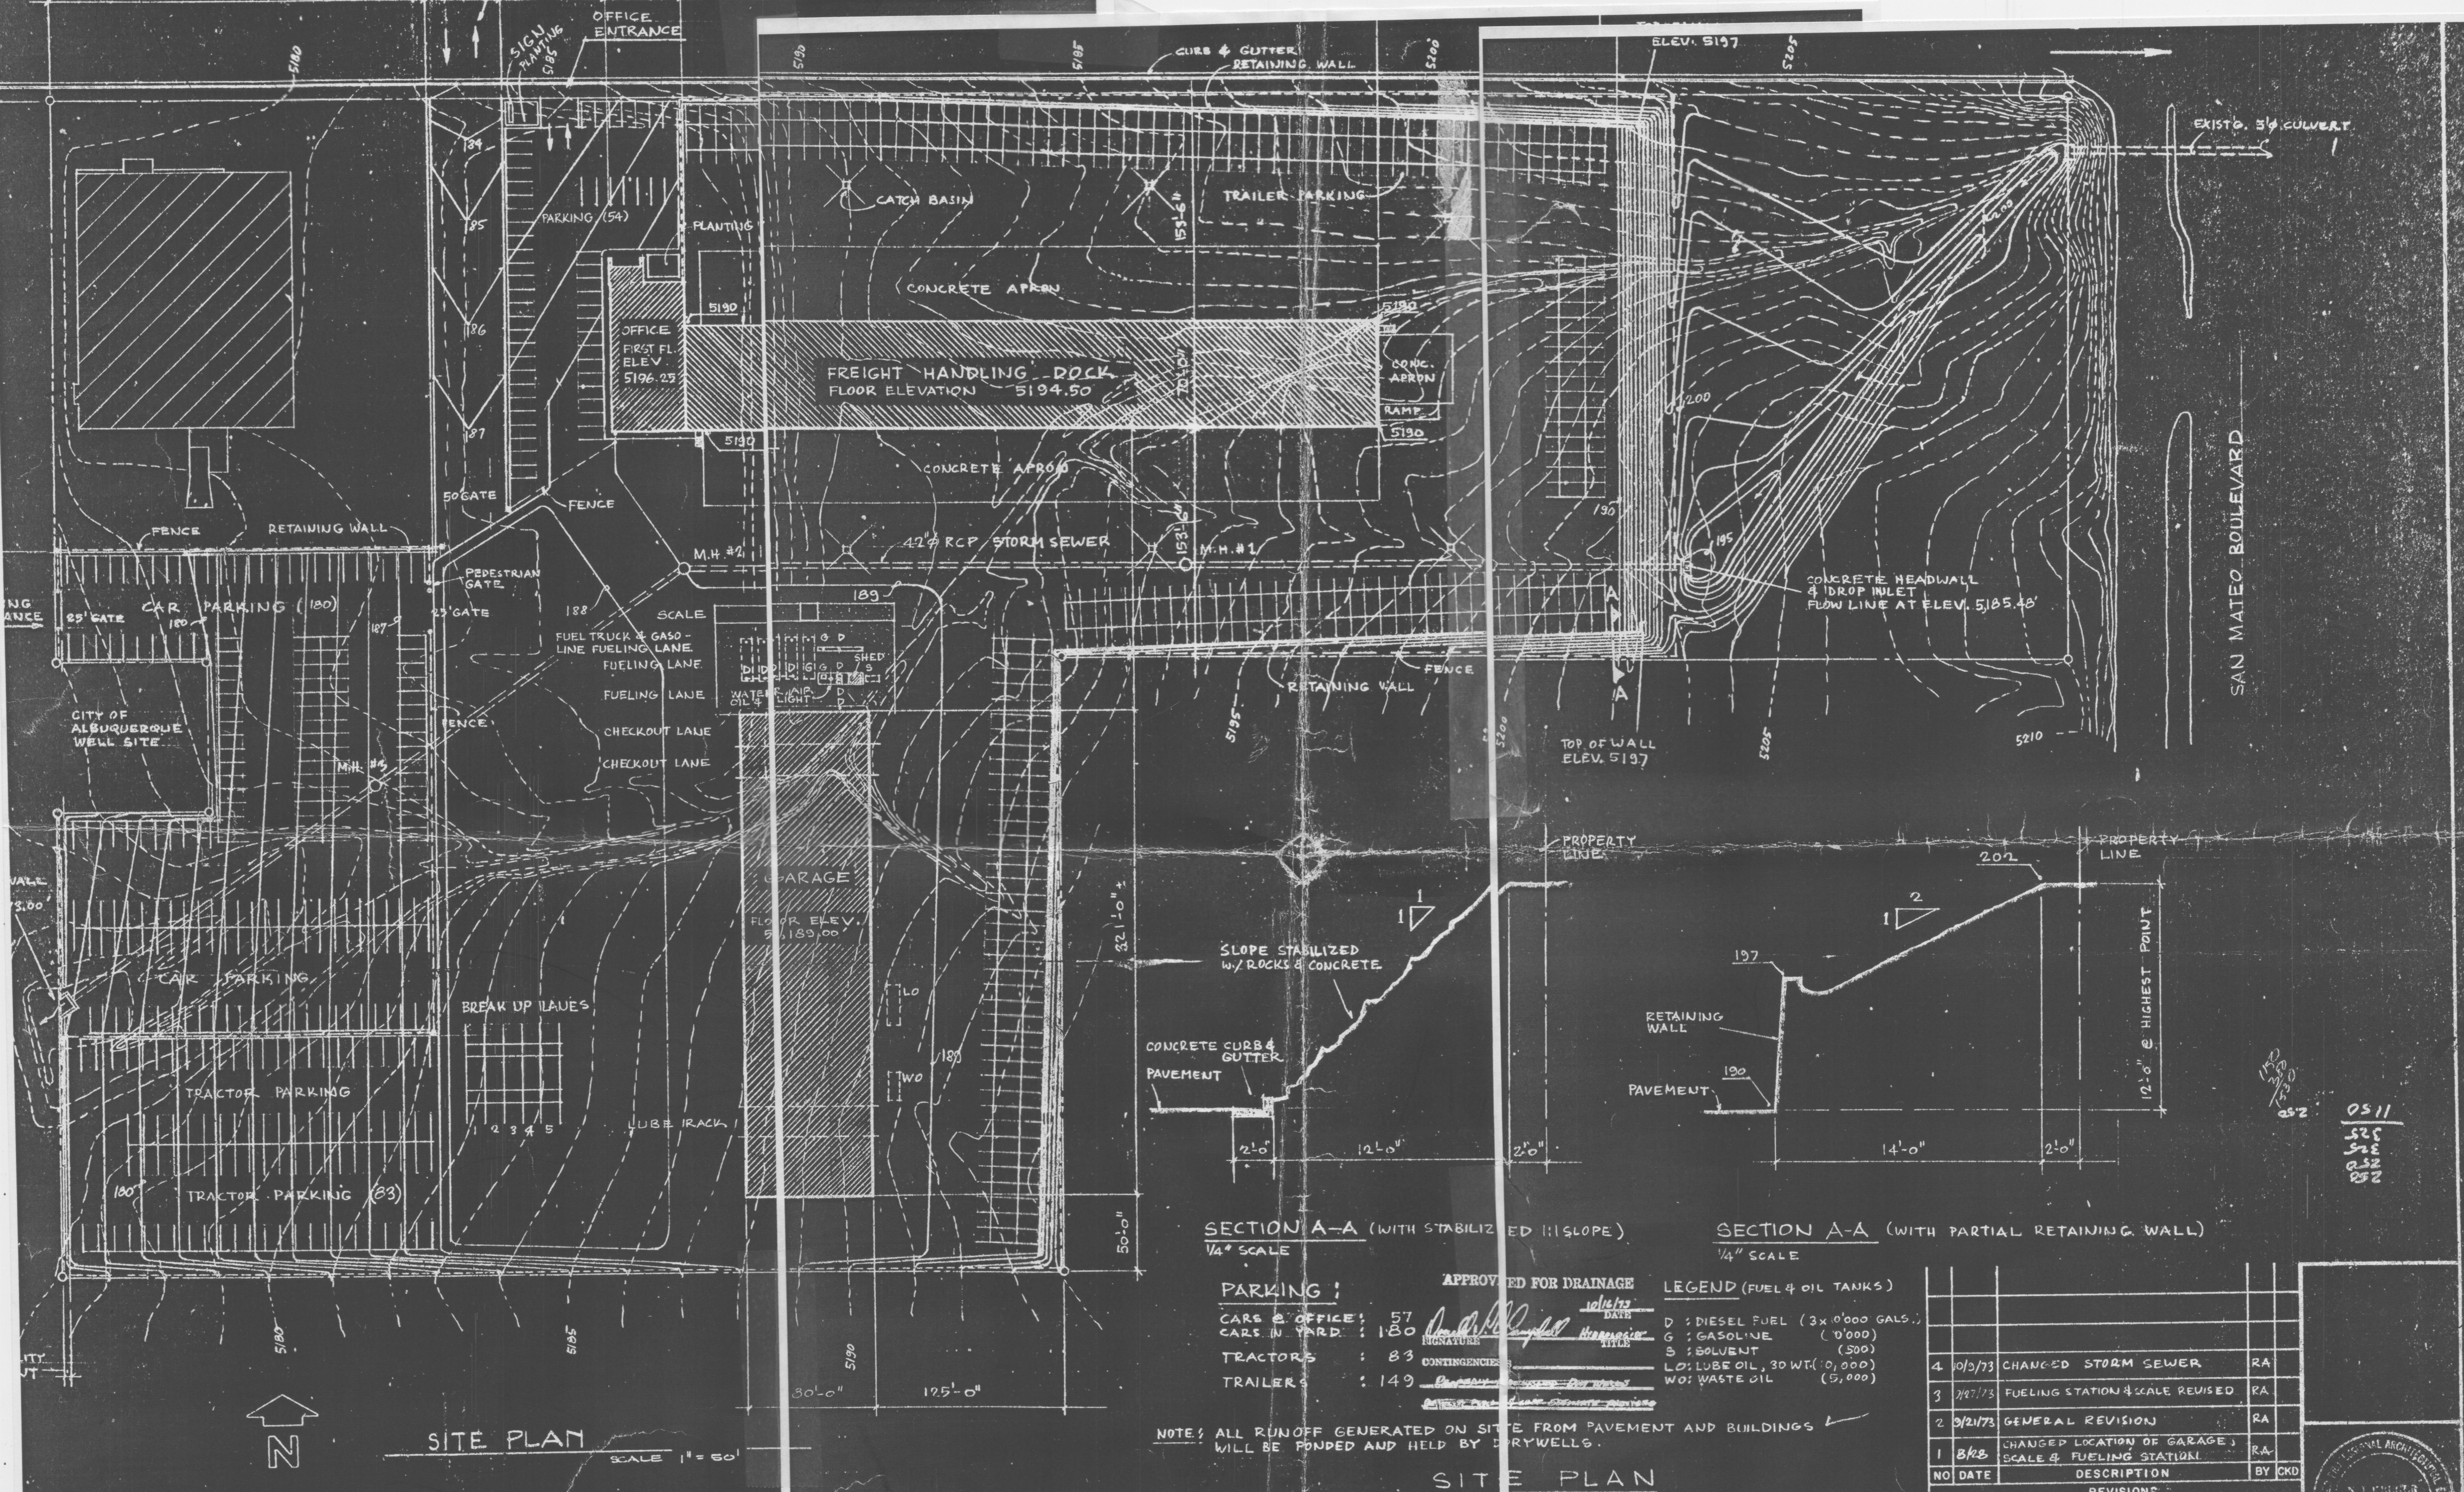

J. L. LAKE AND ASSOCIATES
ENGINEERS & ARCHITECTS, 601 SAN PEDRO DR. NE, ALBUQUERQUE, N.M. 87108 TEL. (505) 265-8452

NEW TERMINAL FOR NAVAJO FREIGHT LINES
ALBUQUERQUE, NEW MEXICO

LONGITUDINAL PROFILE OF 42" RCP STORM SEWER
SCALE: 1" = 50' HORIZ.