


LEGEND

CONTROLS

- PROJECT BOUNDARY / DISTURBED AREA
- SILT FENCE
- CULVERT
- DITCH WITH RIP RAP
- BERM WITH GRAVEL
- INLET - PROPOSED
- INLET PROTECTION
- SNAIL
- STABILIZED CONSTRUCTION ENTRANCE
- SOLID WASTE CONTAINER
- CONCRETE WASHOUT
- CHEMICAL TOILET
- STAGING AREA
- POSTING SIGN
- HAZMAT STORAGE
- CONSTRUCTION TRAILER
- POST AND PRE FLOW
- OUTFALL

NOTES

Map Symbols are NOT TO SCALE:
RECEIVING WATERS
Rio Grande
4.3 Miles to West
IMPAIRMENTS
E. Coll, Gross Alpha,
Dissolved Oxygen, PCBs, &
PCBs in fish tissue.

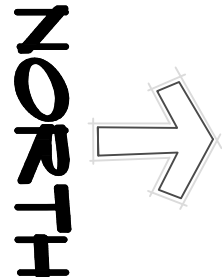

Scale: 1"=30'-0"

