




Inspections Plus, Inc.

Engineer Stamp

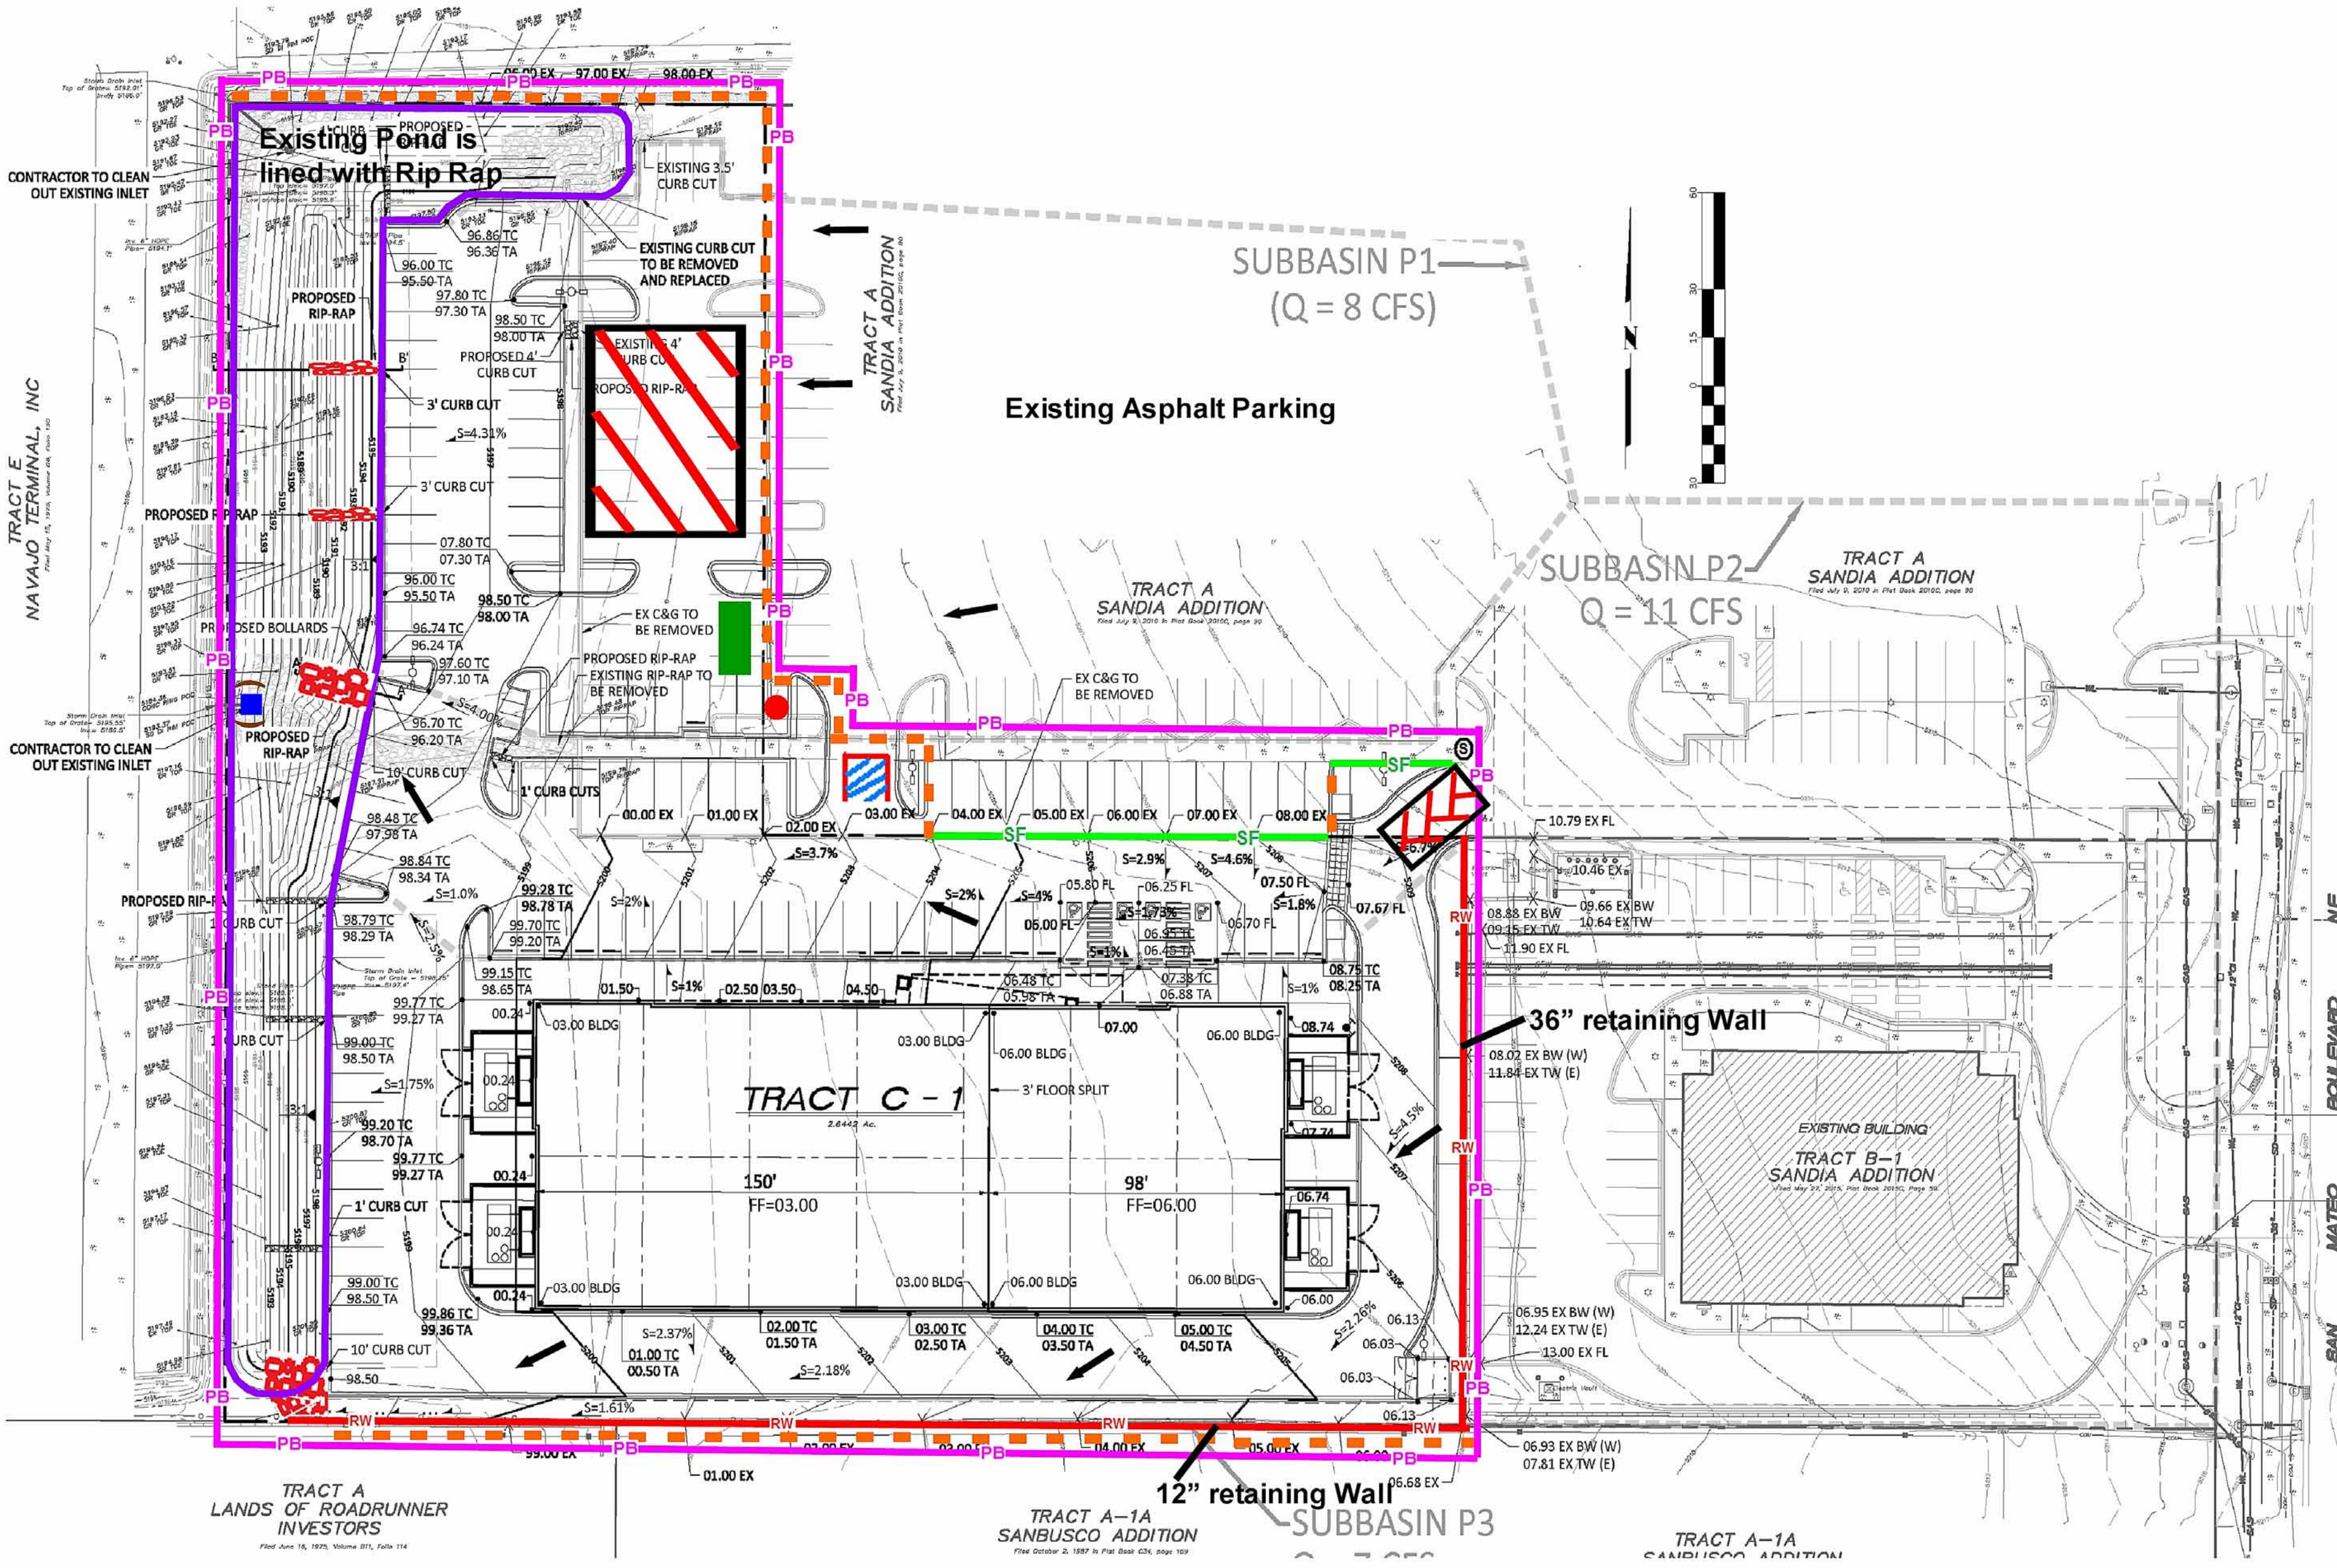

Legend

Erosion Sediment Control Plan

- PB** Project Perimeter & Disturbed Area
- SF** Silt Fence
- Pre Flow & Post Flow
- ⊗ Outfall
- Ⓢ Posting Sign
- ▨ Staging Area
- ▨ Stabilized Construction Entrance
- Trash Receptacle
- Chemical Toilet
- ▨ Concrete Washout
- - - Silt Fence fabric attached to chain link for dust control
- Existing Pond
- ⊞ Rip Rap
- ⊞ Existing Storm Inlet (Protection - Mulch sock and Coco fiber)
- RW - Existing Retaining Wall

Cool Springz Trampoline Park

Receiving Waters and Critical Habitat: Rio Grande

Impairments: E. coli, Dissolved Oxygen, PCBs in Fish Tissue, Water Temperature

Grade: Before and After 1% to 2%