



THE PURPOSE OF THIS PLAN IS TO PROVIDE GRADES FOR THE MILLING AND OVERLAYING OF EXISTING ASPHALT, ALL DRAINAGE PATTERNS WILL REMAIN. THE FIRST FLUSH VOLUME WILL BE RETAINED ON SITE

FIRST FLUSH CALCULATION

156,900 SF X .34/12=4,446 CF

EROSION CONTROL NOTES:

1. CONTRACTOR IS RESPONSIBLE FOR OBTAINING A TOPSOIL DISTURBANCE PERMIT PRIOR TO BEGINNING WORK.
2. CONTRACTOR IS RESPONSIBLE FOR MAINTAINING RUN-OFF ON SITE DURING CONSTRUCTION.
3. CONTRACTOR IS RESPONSIBLE FOR CLEANING ALL SEDIMENT THAT GETS INTO EXISTING RIGHT-OF-WAY.
4. REPAIR OF DAMAGED FACILITIES AND CLEANUP OF SEDIMENT ACCUMULATIONS ON ADJACENT PROPERTIES AND IN PUBLIC FACILITIES IS THE RESPONSIBILITY OF THE CONTRACTOR.
5. ALL EXPOSED EARTH SURFACES MUST BE PROTECTED FROM WIND AND WATER EROSION PRIOR TO FINAL ACCEPTANCE OF ANY PROJECT.

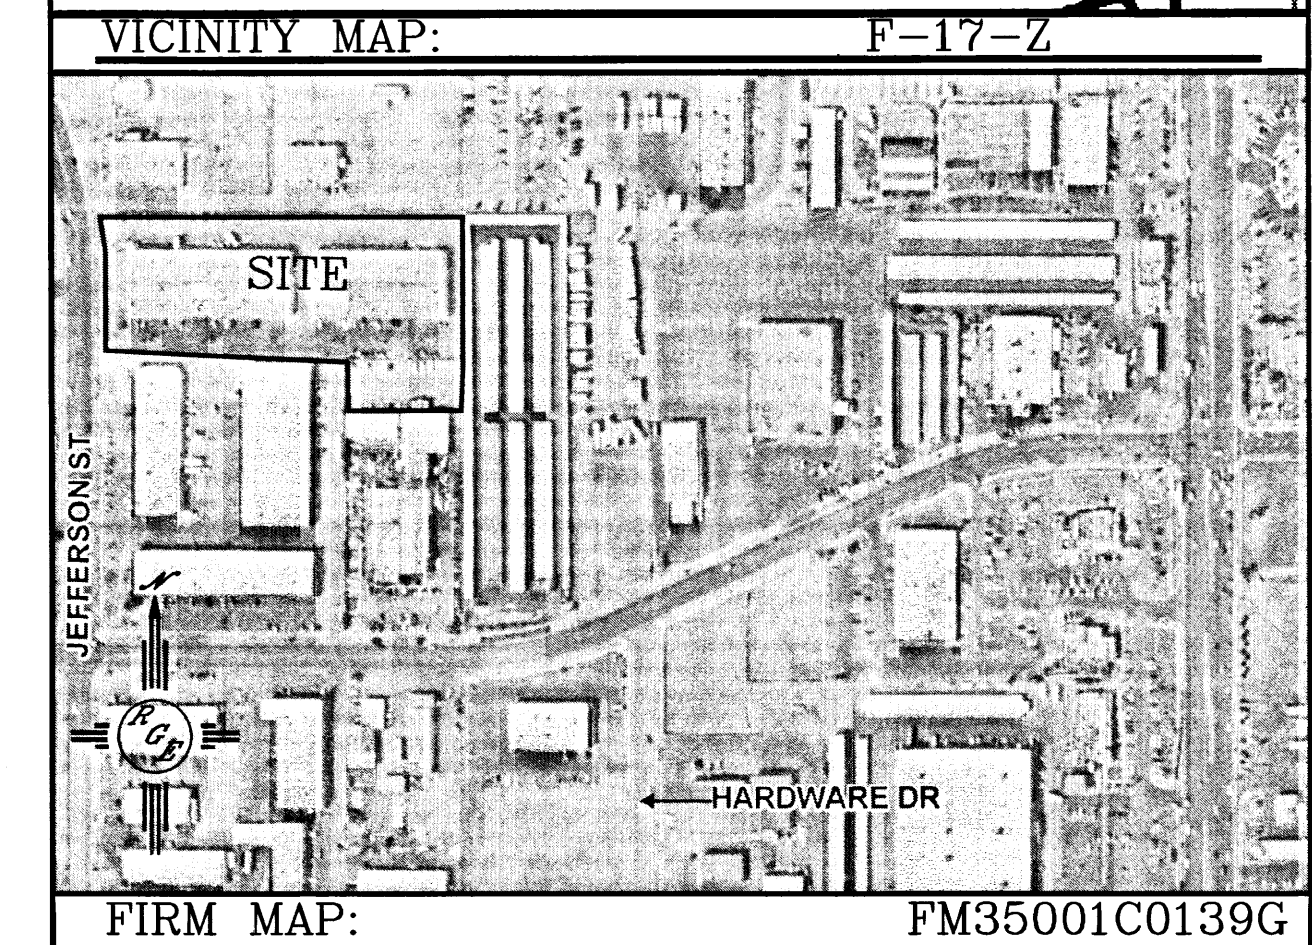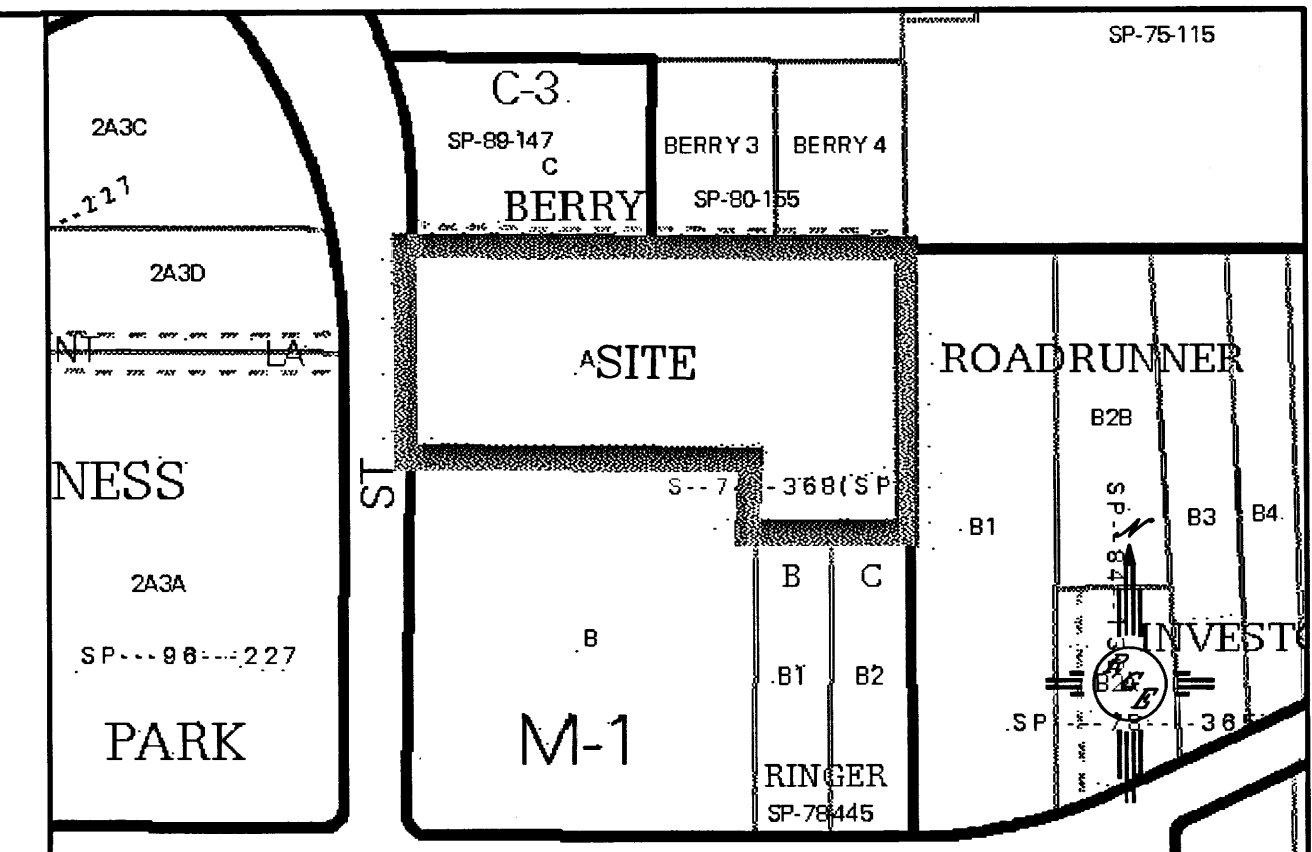

LEGAL DESCRIPTION:

TRACT A, BLK 1, ZUNI ADDITION

NOTES:


1. ALL SPOT ELEVATIONS REPRESENT TOP OF ASPHALT/FLOWLINE ELEVATION UNLESS OTHERWISE NOTED.
2. All striping shall conform to existing striping and dimensions
3. Existing refuse containers and location will remain

Needs Bench mark

LEGEND



- 5414--- EXISTING CONTOUR
- 5415--- EXISTING INDEX CONTOUR
- 5414--- PROPOSED CONTOUR
- 5415--- PROPOSED INDEX CONTOUR
- 5415--- SLOPE TIE
- 1 x 4048.25 EXISTING SPOT ELEVATION
- x 4048.25 PROPOSED SPOT ELEVATION
- BOUNDARY
- CENTERLINE
- RIGHT-OF-WAY
- PROPOSED EDGE OF PAVEMENT
- EXISTING EDGE OF PAVEMENT
- EXISTING CURB AND GUTTER

- LIMITS OF MILL EXISTING PAVING-BLEND AND REPAVE TO 3"
- REMOVE EX. SLOPE PAVING
REPLACE W/4" PCC SLOPE PAVING
SEE DETAIL THIS SHEET

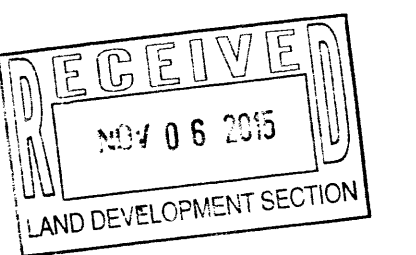

ENGINEER'S SEAL DAVID SOULE NEW MEXICO 14522 REGISTERED PROFESSIONAL ENGINEER	4906-4946 JEFFERSON NE GRADING / REPAVING PLAN	DRAWN BY WCWJ DATE 11-02-15 21527-10-28-15
10/3/15 DAVID SOULE P.E. #14522	 Rio Grande Engineering 1806 CENTRAL AVENUE SE SUITE 201 ALBUQUERQUE, NM 87106 (505) 872-0999	SHEET # JOB # 21527

CAUTION:
EXISTING UTILITIES ARE NOT SHOWN. IT SHALL BE THE SOLE RESPONSIBILITY OF THE CONTRACTOR TO CONDUCT ALL NECESSARY FIELD INVESTIGATIONS PRIOR TO ANY EXCAVATION TO DETERMINE THE ACTUAL LOCATION OF UTILITIES & OTHER IMPROVEMENTS.

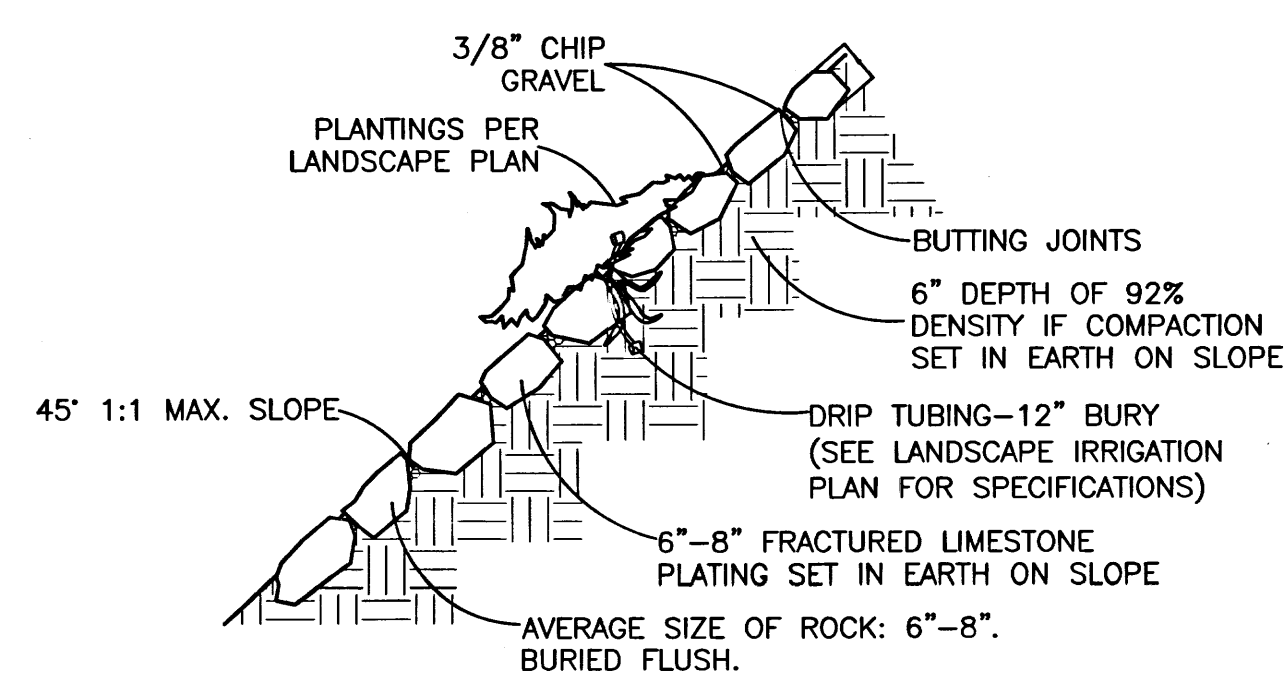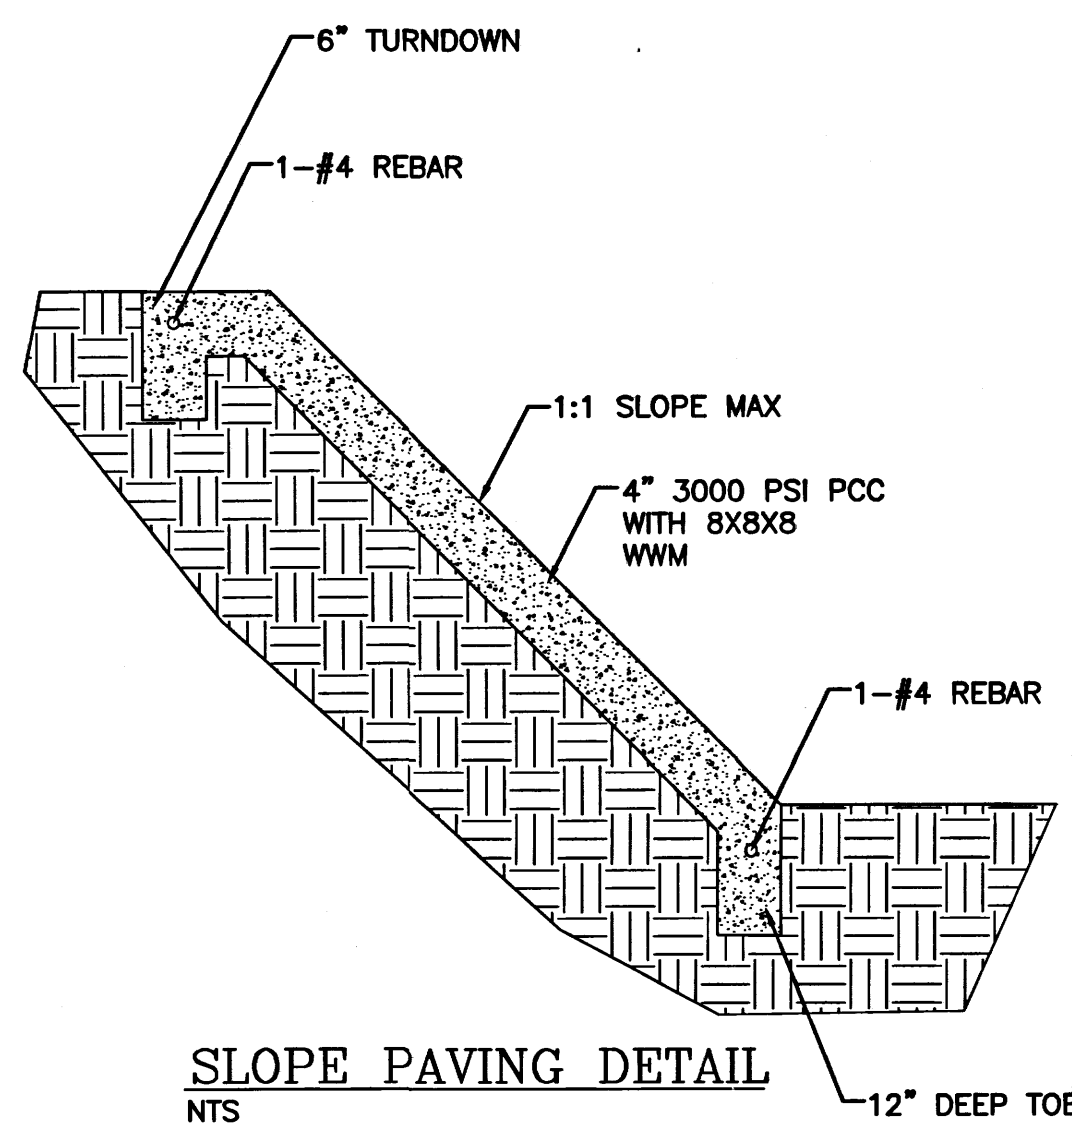

ROCK PLATING DETAIL
NTS

