


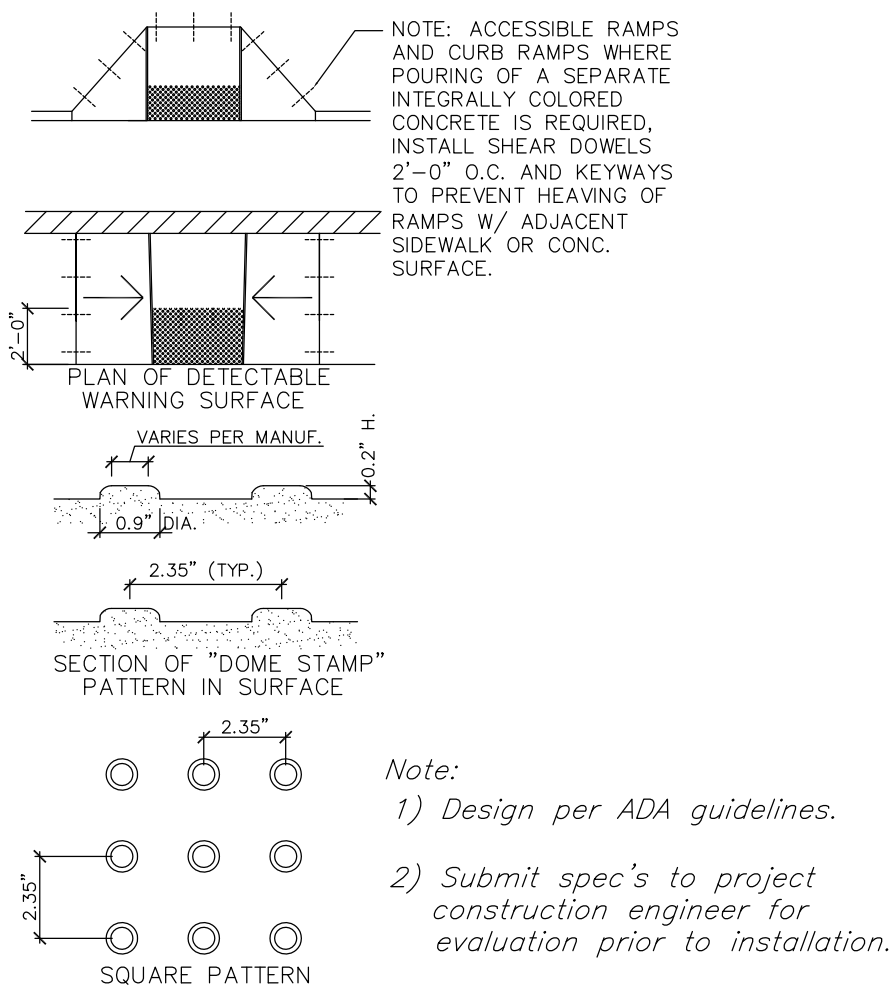

PLAN OF "DOME STAMP" PATTERN IN SURFACE

CURB RAMPS MUST HAVE A DETECTABLE WARNING FEATURE. THE DETECTABLE SURFACE MUST CONSIST OF RAISED TRUNCATED DOMES WITH A DIAMETER OF NOMINAL 0.9 INCHES, A HEIGHT OF NOMINAL 0.2 INCHES AND A CENTER-TO-CENTER SPACING OF NOMINAL 2.35 INCHES. THE TEXTURE OF THE DETECTABLE WARNING FEATURE MUST CONTRAST WITH THE SURROUNDING SURFACES (EITHER LIGHT-ON-DARK OR DARK-ON-LIGHT). SEE ABOVE.

4 **Truncated Dome Detail**
Not to Scale


Curve Data

C3
Δ = 94°32'51"
R = 20.00'
L = 33.00'
LC = 29.38'
S 42°36'15" E


C4
Δ = 91°17'42"
R = 20.00'
L = 31.87'
LC = 28.60'
N 45°46'10" E

C3	TC	FL
1	9.42	9.15
2	9.50	9.00
3	9.80	9.30

C4	TC	FL
1	9.05	8.55
2	8.84	8.34
3	8.41	8.34

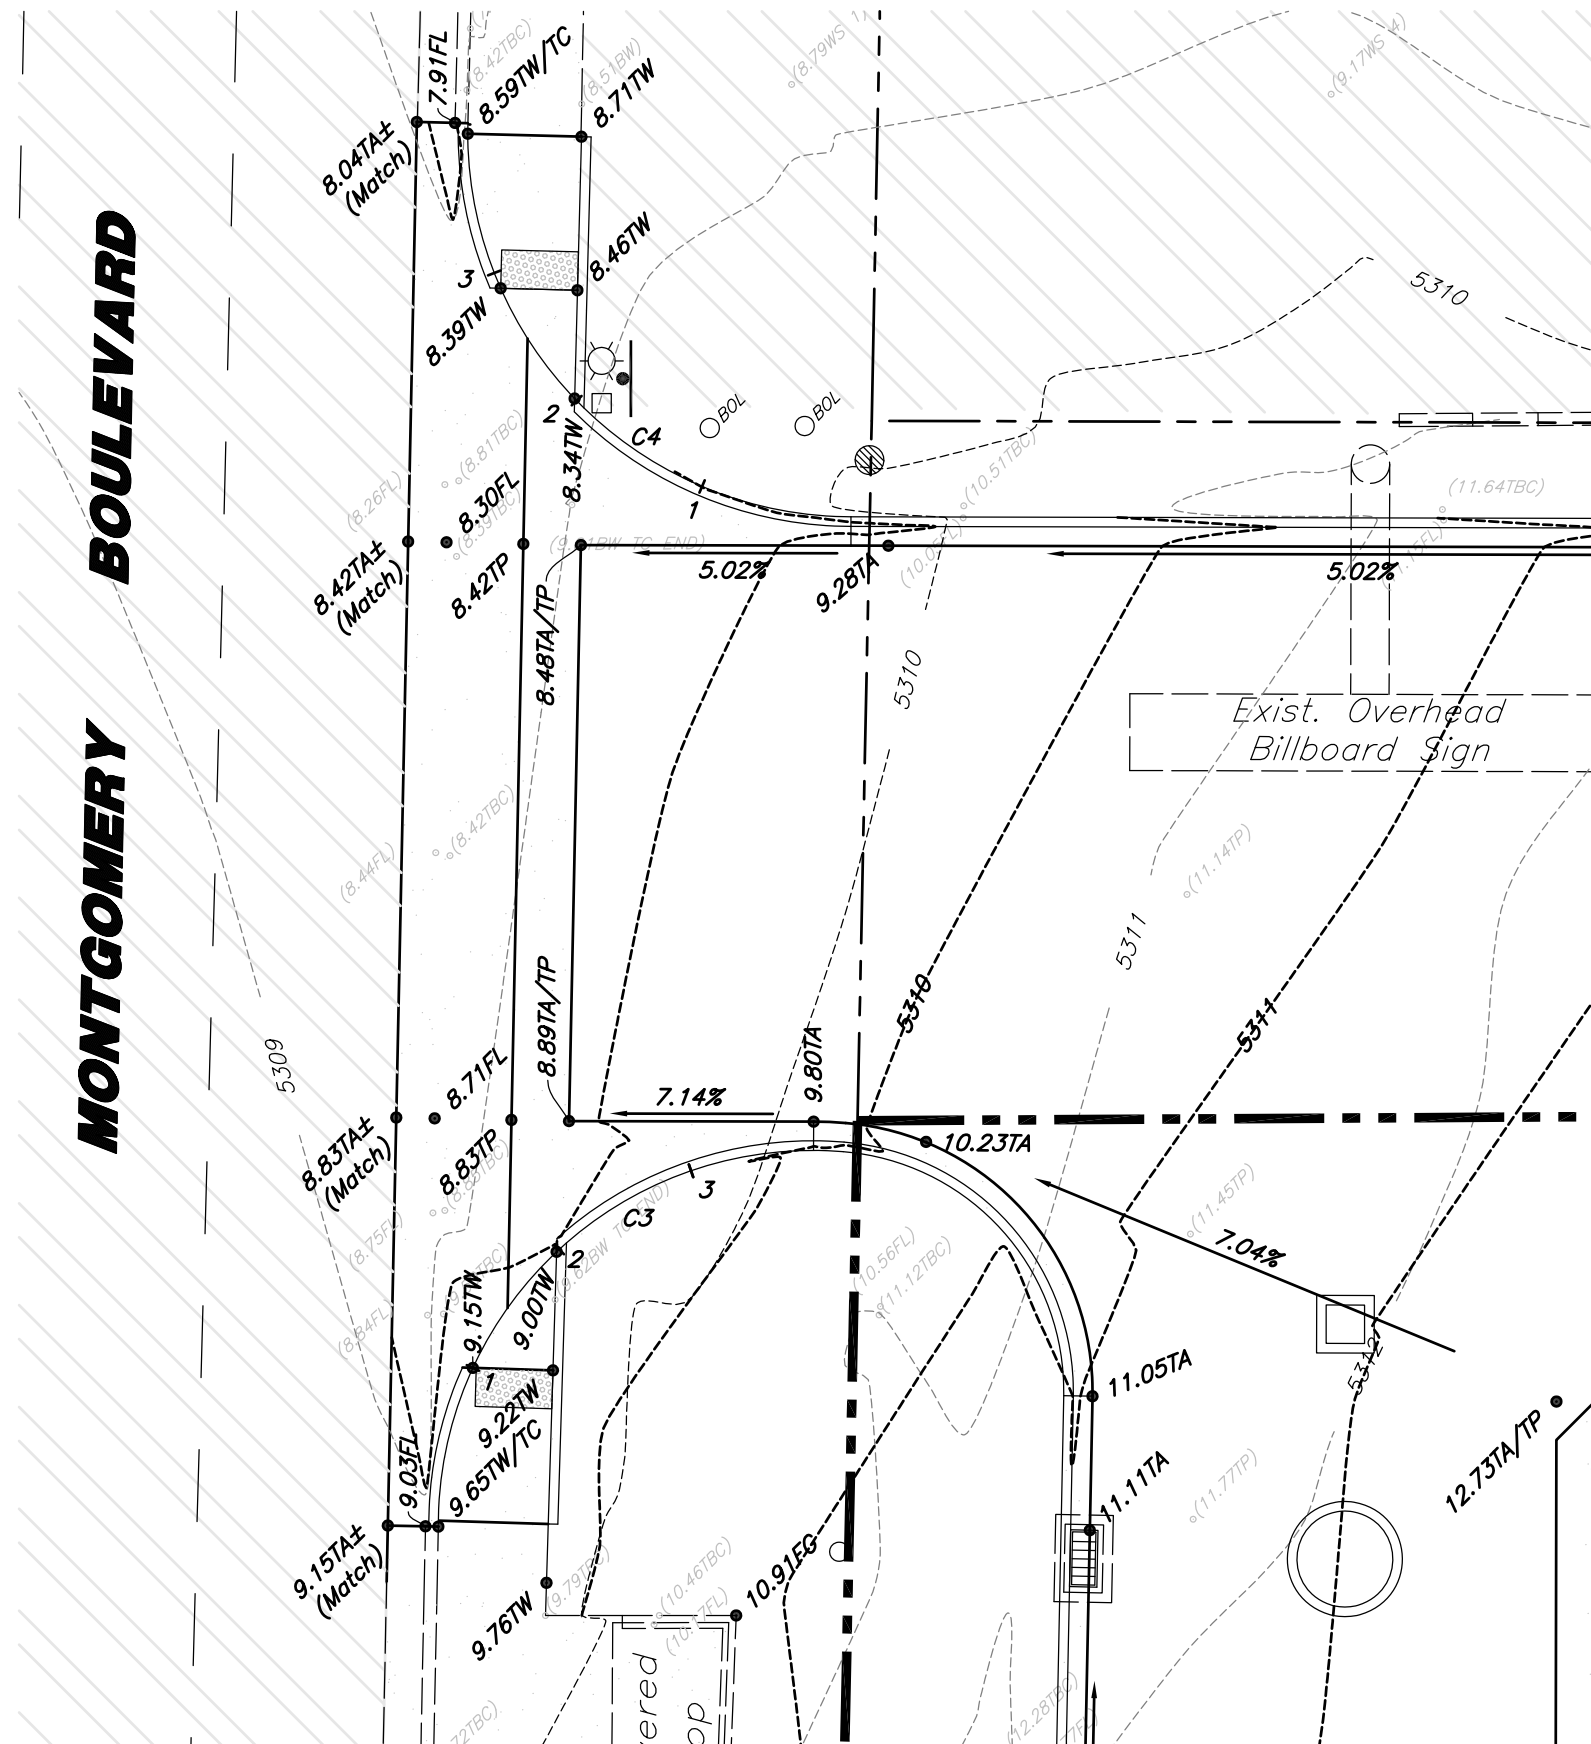

2 **Southwest Driveway Detail**
Scale: 1" = 10'

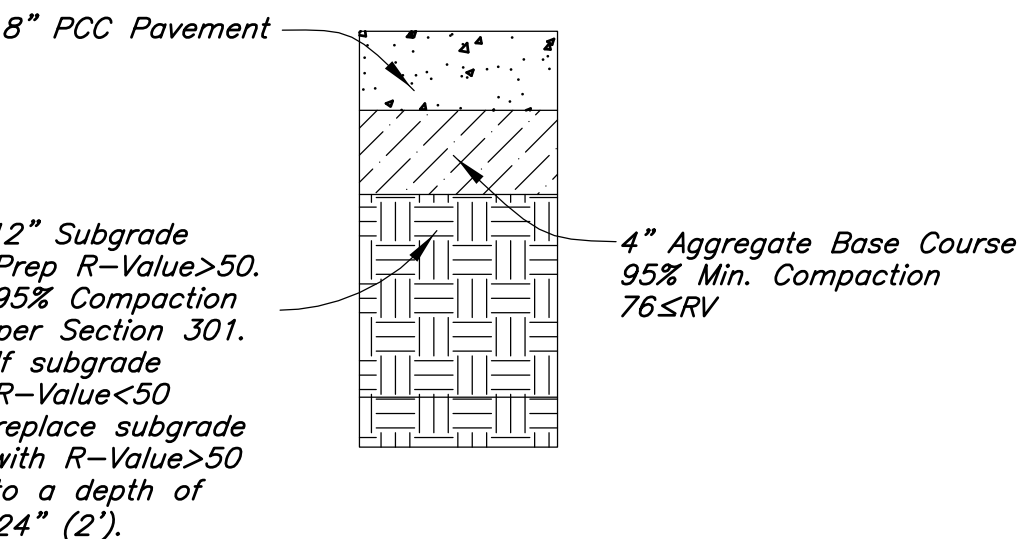

3 **PCC Concrete Section**
Per COA Dwg. 2407 (Modified)
Not to Scale


Curve Data

C2
Δ = 68°14'49"
R = 20.00'
L = 23.82'
LC = 22.44'
N 34°03'29" W

C1
Δ = 86°36'35"
R = 20.00'
L = 30.23'
LC = 27.44'
N 43°56'17" E

C2	TC	FL
1	19.00	18.58
2	X	18.56
3	18.58	18.34

C1	TC	FL
1	18.91	18.81
2	X	18.81
3	19.92	19.25

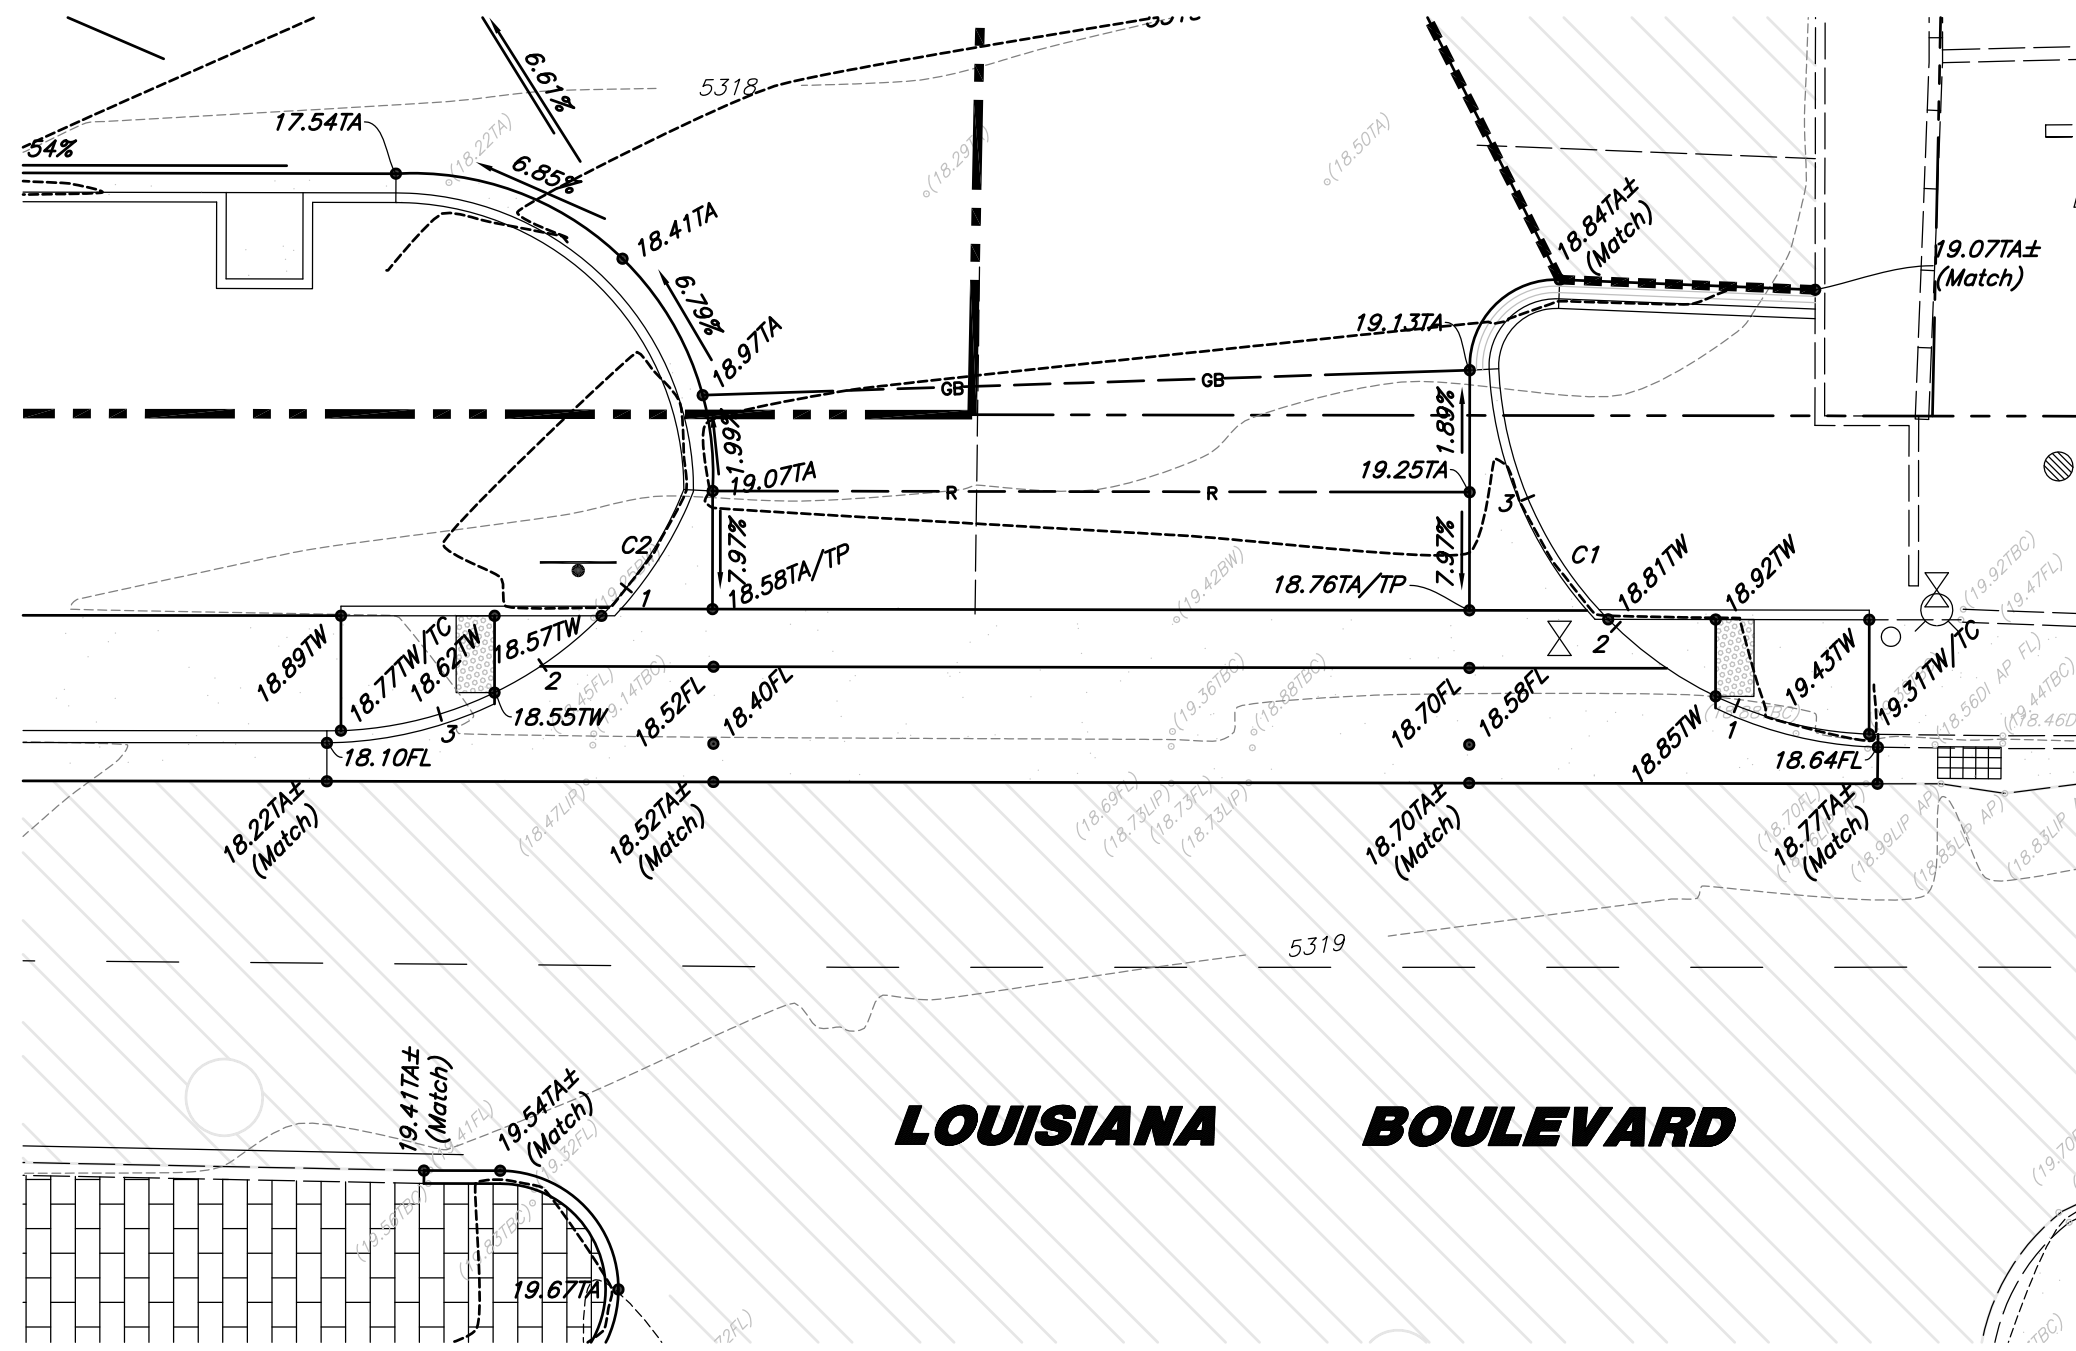

1 **Northeast Driveway Detail**
Scale: 1" = 10'

New Mexico One Call, Inc.
NMOCC
Professional Resources for Damage Prevention
1-800-321-ALERT

Smith's
FOOD & DRUG STORES
1550 South Redwood Road
Salt Lake City, Utah 84104
Telephone (801) 974-1400
#485
Albuquerque, New Mexico

ANA ANDERSON WAHLEN & ASSOCIATES Great Basin Engineering South 2010 North Redwood Road, Salt Lake City, Utah 84116 801-521-8528 - ana@engineering.net	
CITY OF ALBUQUERQUE PUBLIC WORKS DEPARTMENT ENGINEERING GROUP	
TITLE: Details	
DESIGN REVIEW COMMITTEE	CITY ENGINEER APPROVAL
SMITH'S FUEL CENTER #485 6941 Montgomery Blvd. NE	
LAST DESIGN UPDATE	
CITY PROJECT NO.	ZONE MAP NO.
X	F-18
SHEET NO. 5 of 6	
485DRC_Gr	

SURVEY INFORMATION		BENCH MARKS		AS BUILT INFORMATION	
NO.	BY	DATE	CONTRACTOR	WORK	DATE
			Albuquerque Control Survey Monument "15-G18"	STARTED BY	DATE
			Benchmark Only	ACCEPTANCE BY	DATE
			2.1 Miles East of I-25 & Montgomery	FIELD LOCATION BY	DATE
			Elevation = 5282.683 feet (NAVD 88).	DRAWINGS	DATE
			3-1/4" Aluminum Disc Set in a Concrete Post Flush	CHECKED BY	DATE
			with the Ground, Stamped "15-G18 1995"	MICRO-FILM INFORMATION	
				RECORDED BY	DATE
				FILED	DATE