




ADA Ramp - On-Site


Scale: 1" = 10'

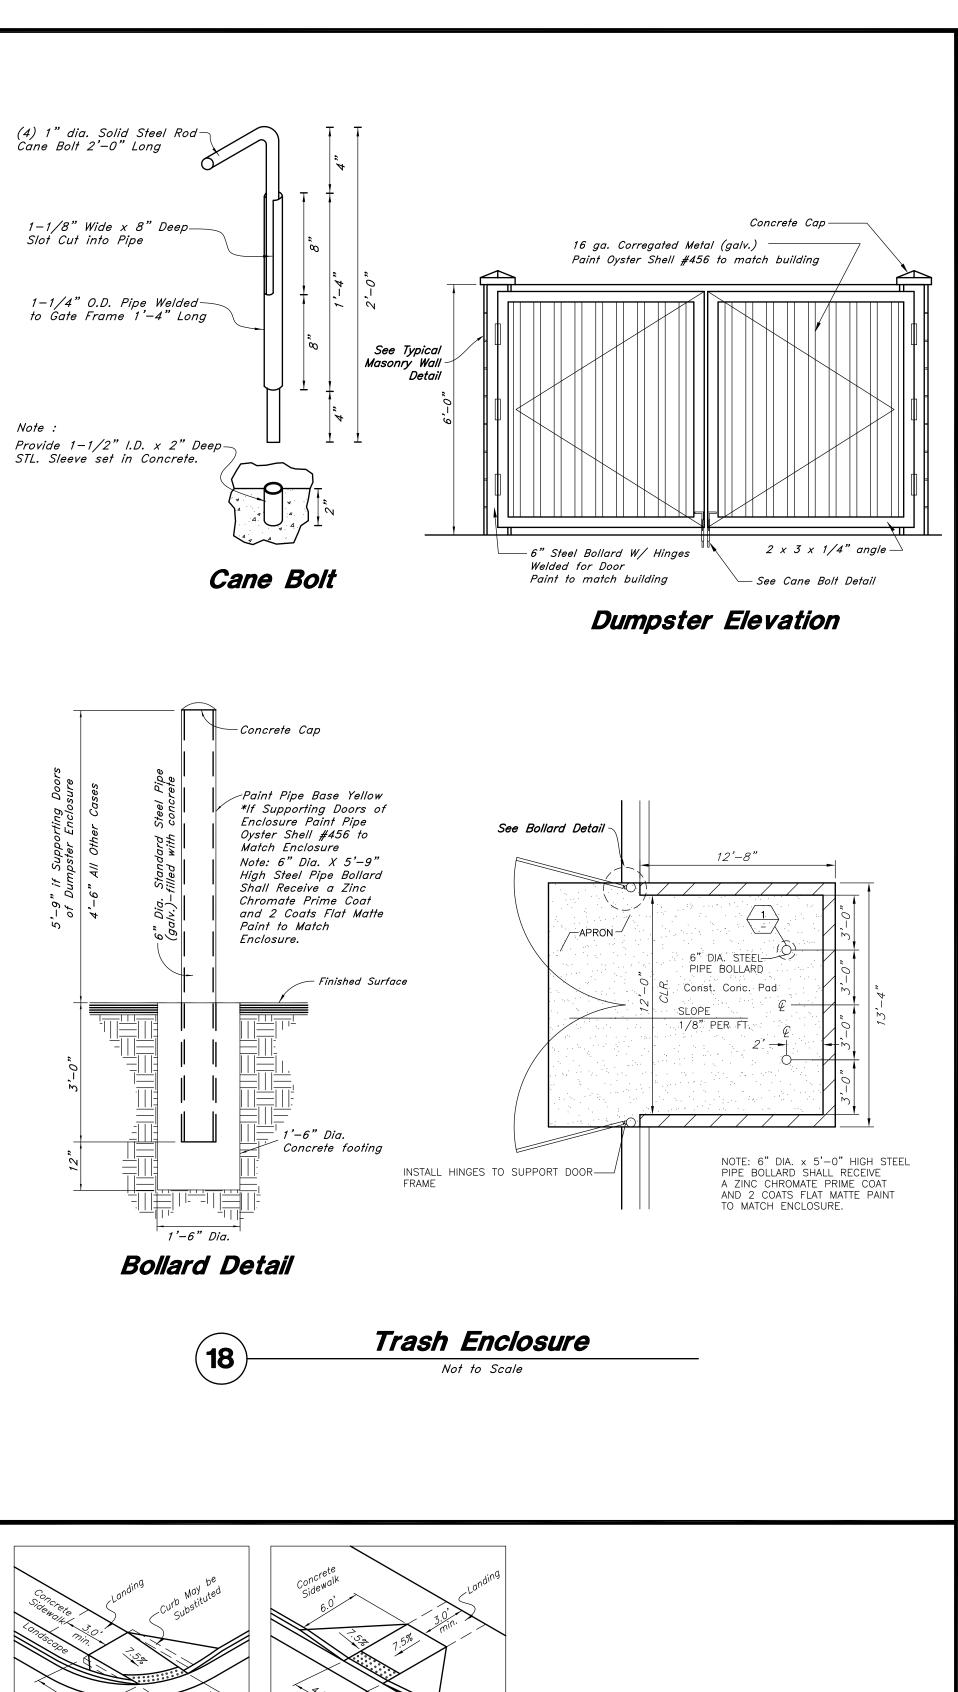

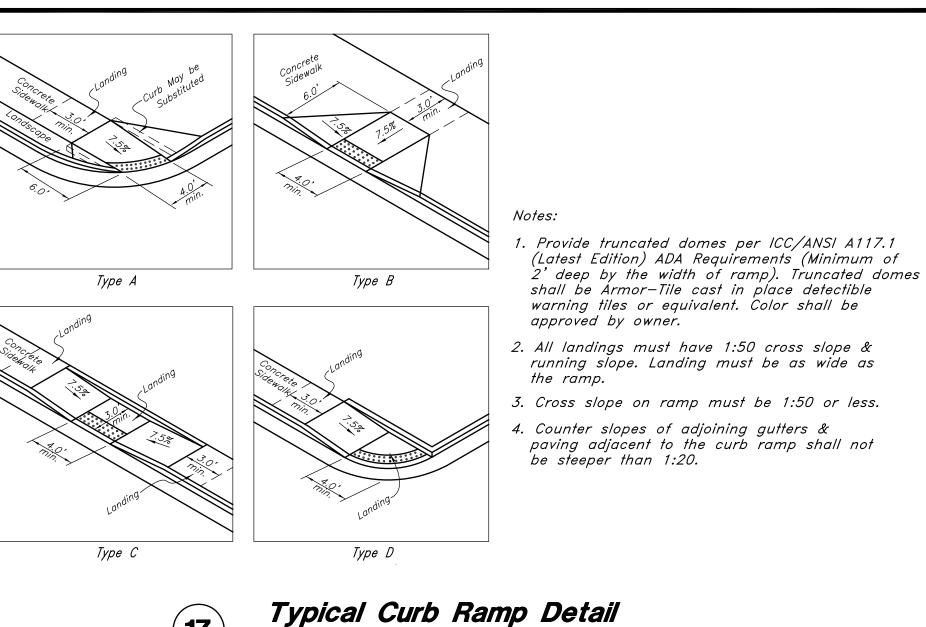

Not to Scale

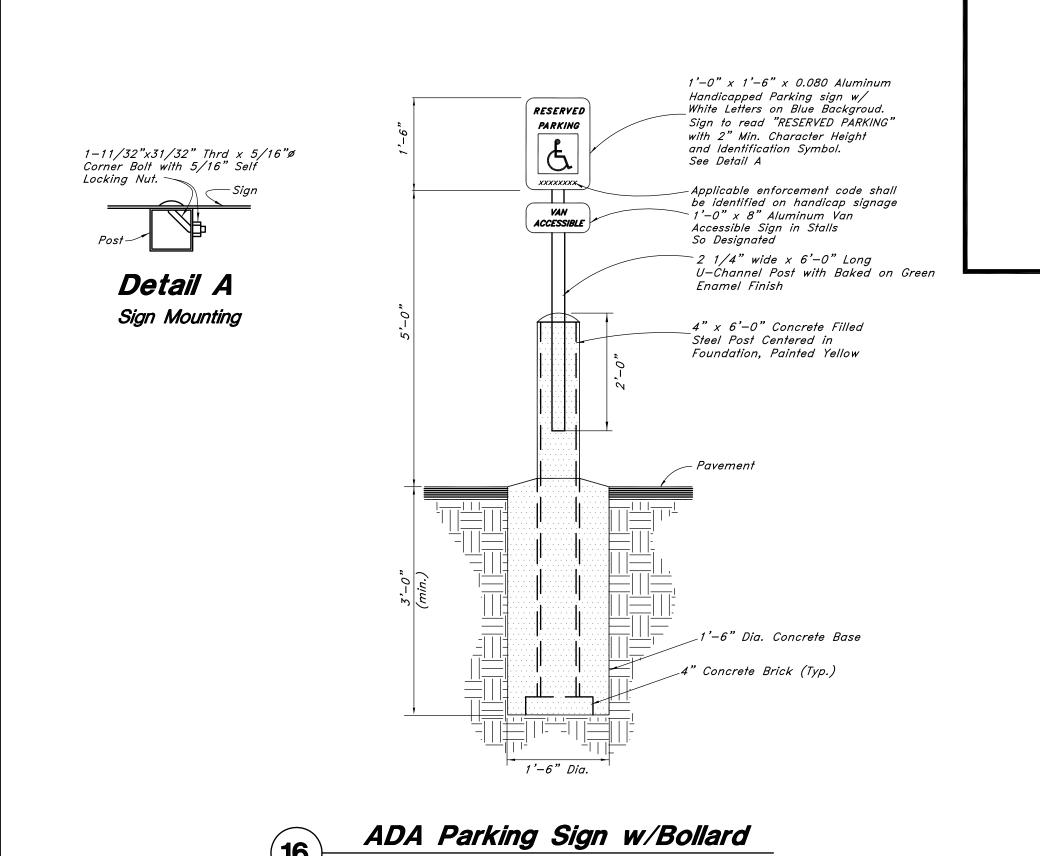

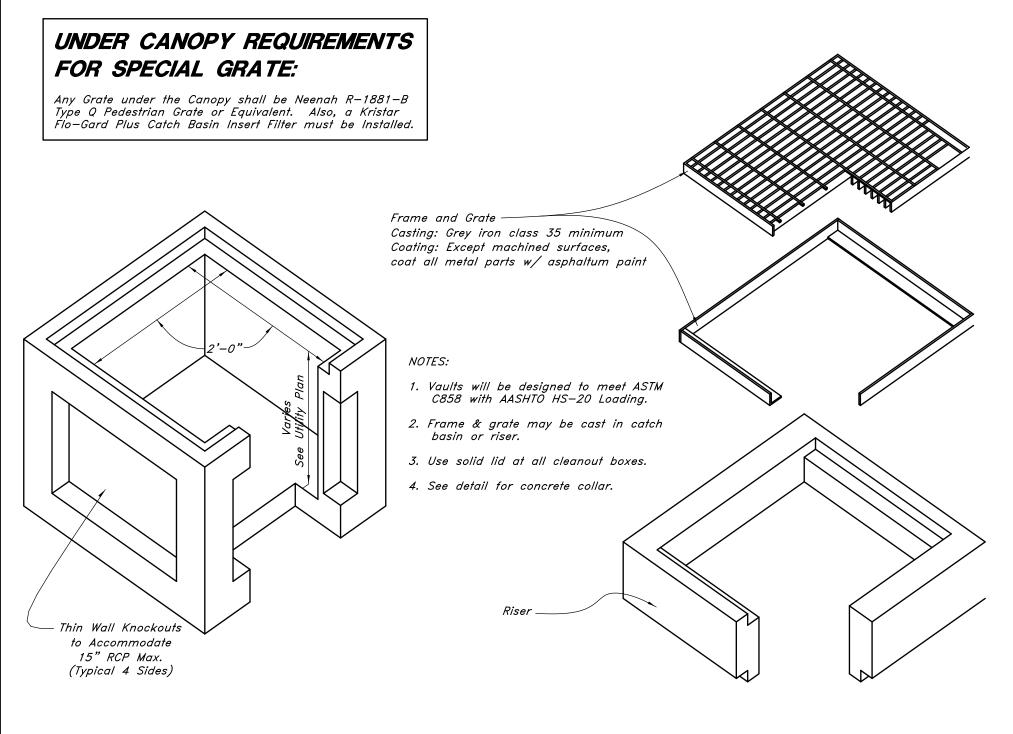



Precast 24" x 24" Catch Basin



Smiths
FOOD & DRUG STORES
1550 South Redwood Road
Salt Lake City, Utah 84104
Talaphana (801) 974-1400

Telephone (801) 974–1400

# 485

Albuquerque, New Mexico



Designed by: KR

Drafted by: AM

Smith's Food & Drug

SMC485-DT

Client Name:

22 Aug, 2014

C4.3