

CITY OF ALBUQUERQUE



Richard J. Berry, Mayor

June 21, 2017

David Thompson, PE
Thompson Engineering Consultants, Inc.
PO Box 65760
Albuquerque, NM, 87193

**RE: Little Turtle Parking Lot Improvements
Paving Plan
Stamp Date: 6/19/17
Hydrology File: F19D006**

Dear Mr. Thompson:

PO Box 1293

Based upon the information provided in your re-submittal received 6/20/2017, the Grading Plan is approved for Grading Permit and Paving Permit.

Albuquerque

If you have any questions, please contact me at 924-3995 or rbrissette@cabq.gov.

New Mexico 87103

Sincerely,

Renee C. Brissette

www.cabq.gov

Reneé C. Brissette, P.E.
Senior Engineer, Hydrology
Planning Department

LITTLE TURTLE PARKING LOT IMPROVEMENTS

INDEX OF SHEETS

- 1 TITLE SHEET
2 GENERAL NOTES
3 REMOVALS PLAN
4 PAVING PLAN
5 DETAILS

UTILITY COMPANY CONTACTS

PNM-ELECTRIC
ANTHONY KOZLOWSKI
Project Manager
4625 Edith Blvd., NE
Albuquerque, New Mexico 87107
(505) 241-3637

AT&T
DAVID STOCKTON
AREA MANAGER-GNFO
DENVER, CO.
(303) 620-2254

CENTURY LINK
ROSARITO KNIFFIN
Sr. Designer Engineer
201 3rd Street NW Room 700
Albuquerque, New Mexico 87102
(505) 417-7629

XSPEDIUS
STEVE BENJAMIN
505 Marquette NE, Suite 1605
Albuquerque, New Mexico 87102
(505) 998-2220

NEW MEXICO GAS CO.
JOE DUNLOP
MAIL STOP G S66
4625 Edith Blvd., NE
Albuquerque, New Mexico 87107
(505) 697-3156

COMCAST CABLE
MIKE MORTUS
Construction Coordinator
4611 Montbel Pl., NE
Albuquerque, New Mexico 87107
(505) 761-6252

ABCWUA
(WATER & SEWER)
KRISTOPHER CADENA
SENIOR ENGINEER
P.O. Box 1293
Albuquerque, New Mexico 87103
(505) 924-3998


McLeodUSA
RICK MUELLER
Supervisor of Outside Techs.
505 Marquette NE, Suite 1600
Albuquerque, New Mexico 87102
(505) 217-0038

MCI WORLDCOM
ANDY DARNELL
Operation Manager
6001 Midway Park, NE
Albuquerque, NM 87107
(505) 346-4470



TIME WARNER TELECOM
ROYAL HARRISON
Plant Manager
3830 Singer Blvd. NE, Suite 1000
Albuquerque, NM 87109
(505) 938-7339

QWEST LONG DISTANCE
LARRY KELLY
400 TIJERAS AVE. NW
SUITE 570
Albuquerque, New Mexico 87102
(505) 246-0501

RED FLEX
BRIAN KORITA
23751 N 23RD AVE.
PHOENIX, AZ. 85085
(480) 226-7725

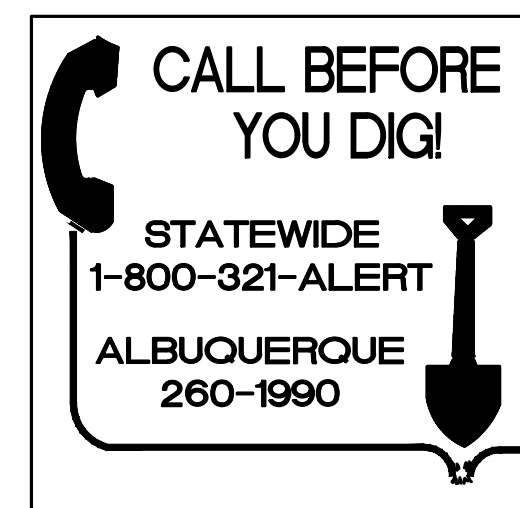

REV.	SHEETS	CITY ENGINEER	DATE	User Department	DATE	User Department	DATE		
ENGINEERS STAMP & SIGNATURE		APPROVED	ENGINEER			DATE	APPROVED FOR CONSTRUCTION		
		DRC Chairman							
		Transportation							
		Water/Wastewater							
		Hydrology							
		C I P							
		AMAFCA							
		Constr. Coord.					CITY ENGINEER DATE		
PROJECT NUMBER		ZONE ATLAS NO.		F-19-Z		DRAWING NO. 1 OF 5			

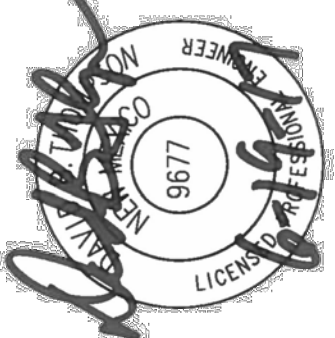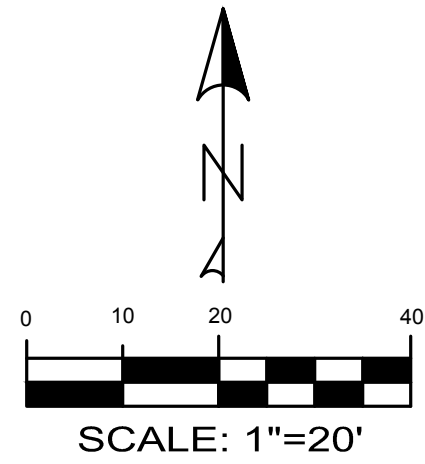

LITTLE TURTLE PARKING LOT IMPROVEMENTS	REMOVALS PLAN
---	---------------

CITY/COUNTY REVIEW		
DEPARTMENT	SIGN-OFF	DATE
WASTEWATER MGMT. DIV.		
WATER SERVICES		
SUBDIVISION ENG.		
STREETS		
TRAFFIC		
FOR CITY/COUNTY USE ONLY		

SHEET No.

3 of 5








Thompson
Engineering
Consultants, Inc.

tecnn@yahooc.com

P.O. BOX 65760
ALBUQUERQUE, NM 87193

PHONE: (505) 271-2199
FAX: (505) 650-9246

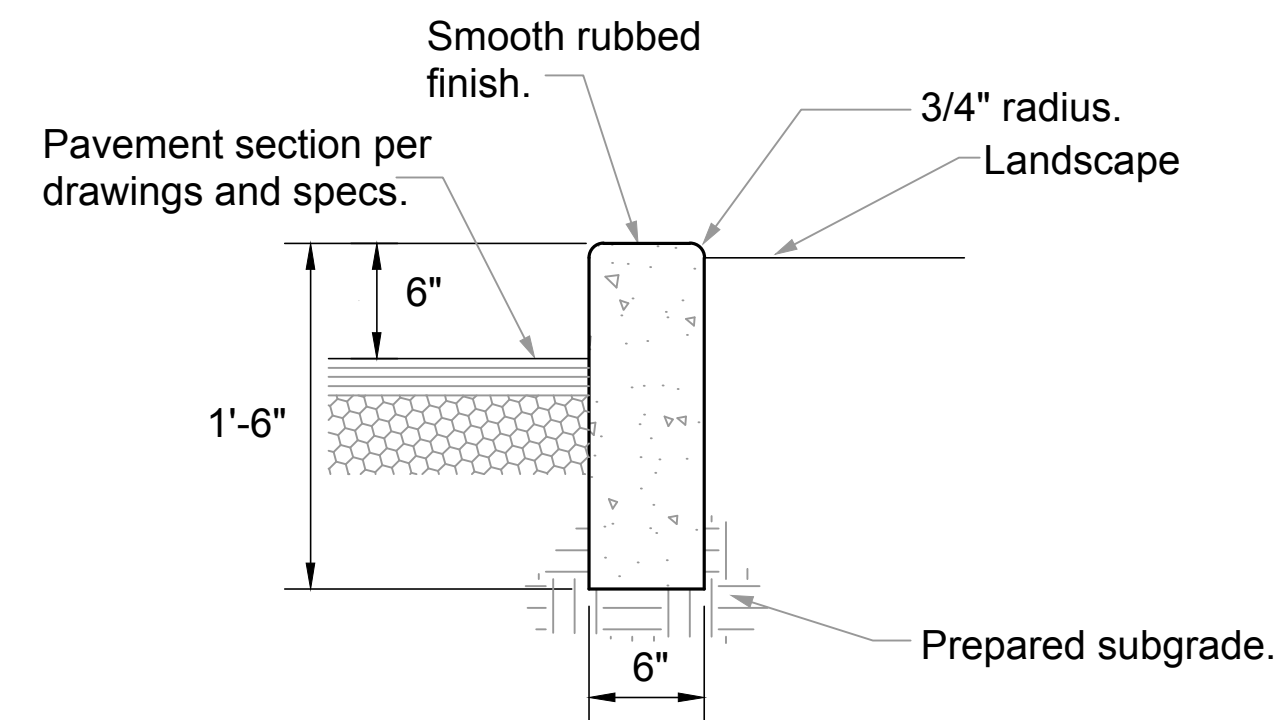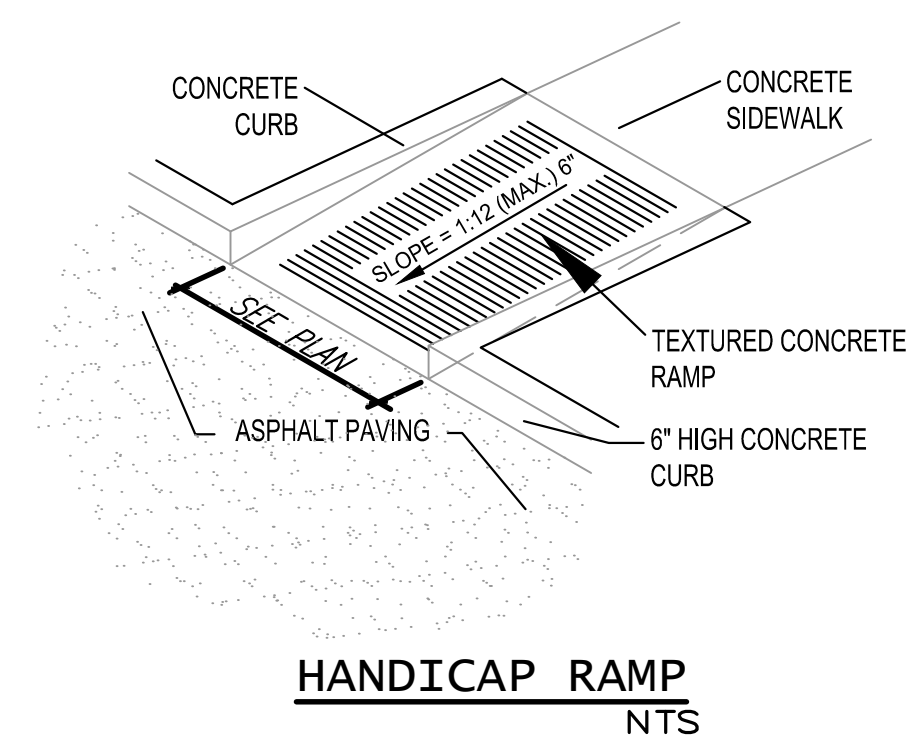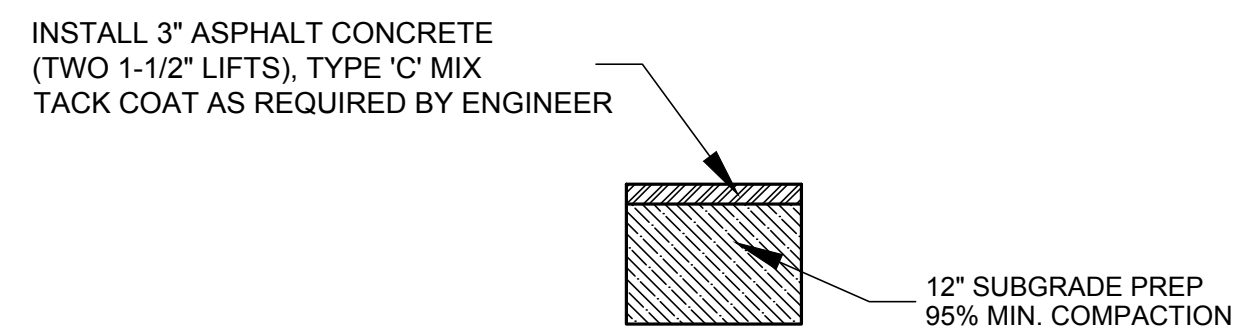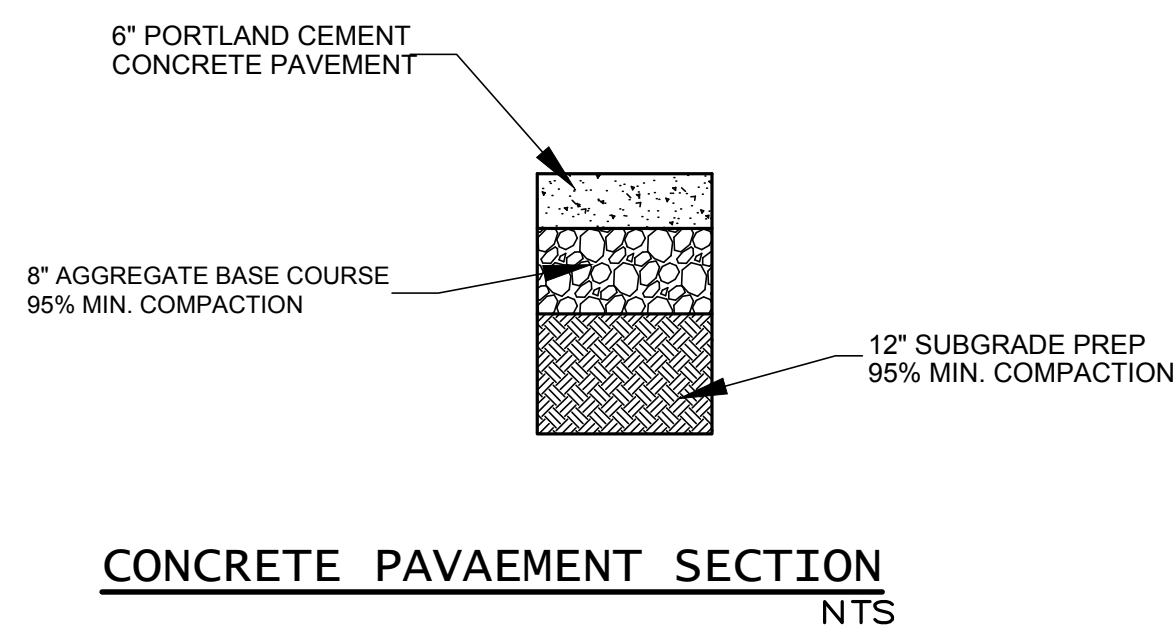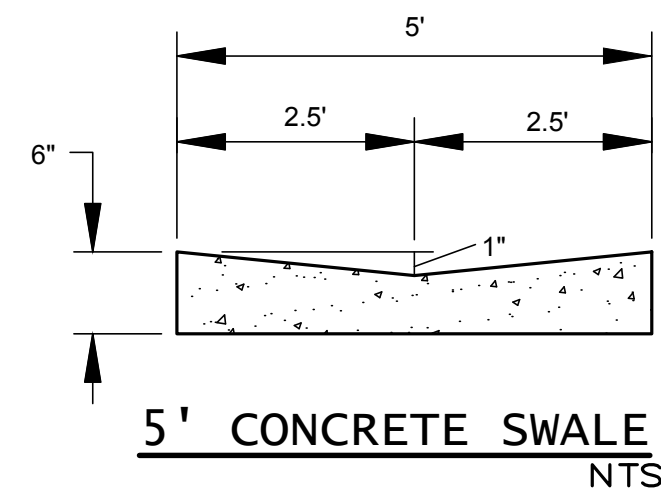


CURB & GUTTER CONSTRUCTION NOTES:

- A. Curbs, gutters & cut-off walls to be constructed of 3500 psi P.C.C. unless otherwise noted.
- B. Edges not specifically dimensioned shall be edged with a 3/8" edging tool.
- C. Remove & replace 12" wide strip of pavement beyond lip of gutter when constructing curb & gutter adjacent to existing a.c. pavement.
- D. Dimensions at rounded corners measured to intersection of straight lines.
- E. For all other curbing provide control jts. @ 10' o.c., provide expansion jts. @ 50' o.c. & adjacent to buildings and walls.

CITY/COUNTY REVIEW			
DEPARTMENT	SIGN-OFF	DATE	
WASTEWATER MGMT. DIV.			
WATER SERVICES			
SUBDIVISION ENG.			
STREETS			
TRAFFIC			
FOR CITY/COUNTY USE ONLY			

SHEET No.

5 of 5

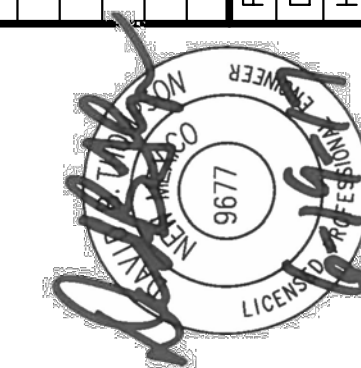

LITTLE TURTLE PARKING LOT IMPROVEMENTS

DETAILS



T
Engineering
Consultants, Inc.

PHONE: (505) 271-2199
FAX: (505) 830-9248

P.O. BOX 65760
ALBUQUERQUE, NM 87193

tecinc@yahoo.com