



1. CONCRETE SHALL BE 4000 PSI.
2. ALL REINFORCING STEEL #4 BARS. ALL VERTICAL AND HORIZONTAL TIE BARS 18" MAXIMUM SPACING.


D	H	L
12"	2'-8"	7'-0"

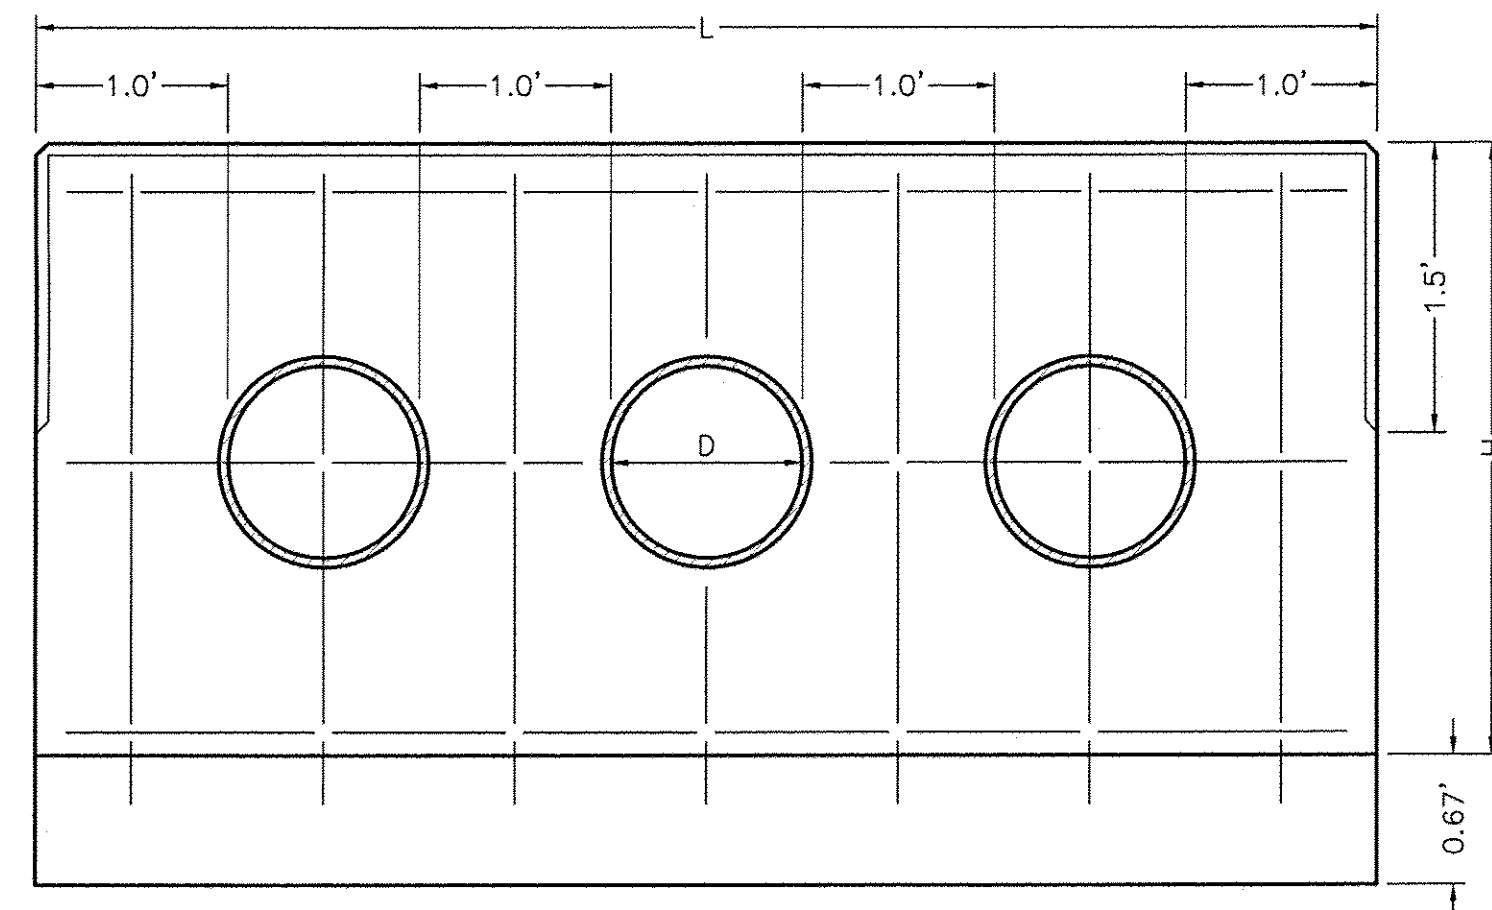


ELEVATION
NTS

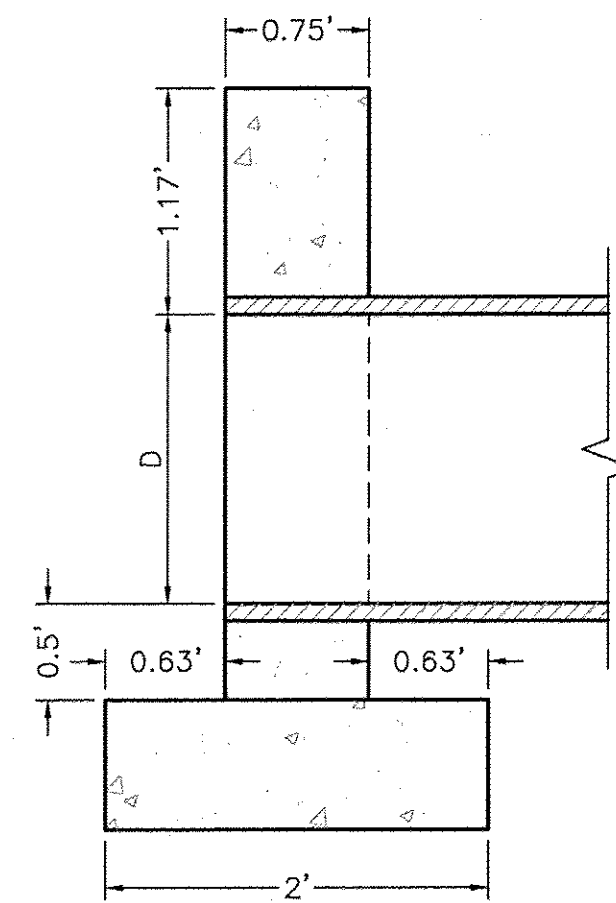

SECTION
NTS

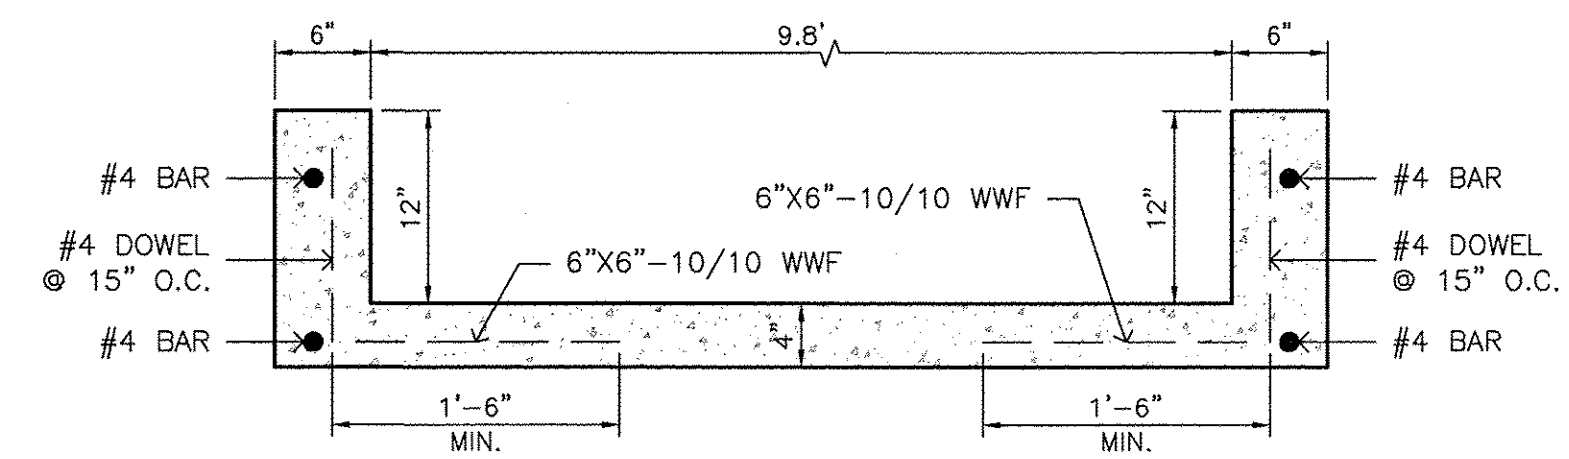

SECTION B-B
NTS

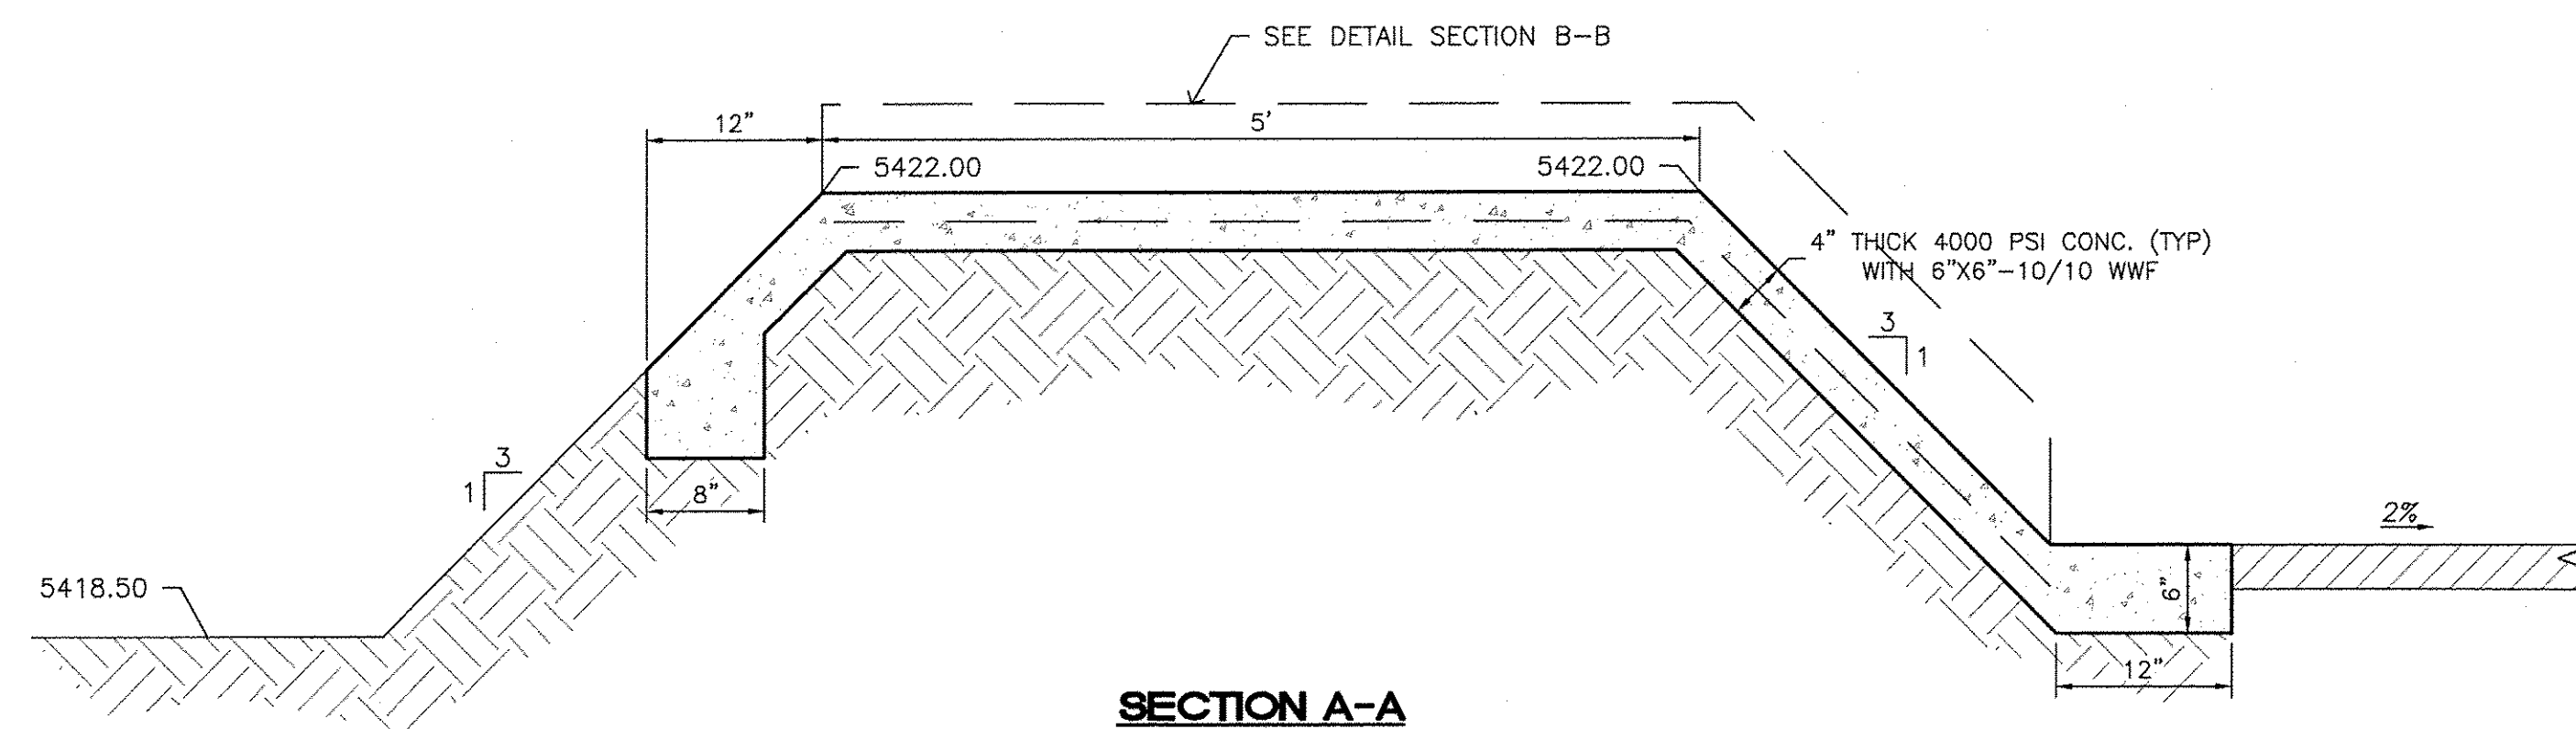

SECTION A-A
NTS

