



FOOD
3,500 SF
29 SPACES

POLE SIGN BASE


DECISION POINT

STOP

500-FT SIGHT DISTANCE (AASHTO CASE B-1)



GRAPHIC SCALE

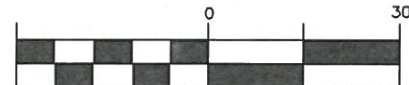

(IN FEET)

1 inch = 30 ft.