CITY OF ALBUQUERQUE

Planning Department Alan Varela, Director



Mayor Timothy M. Keller

April 12, 2024

Scott Anderson, RA Scott C. Anderson & Associates Architects 2818 4th St NW, Suite C Albuquerque, NM 87107

Re: Solis Warehouse 3050 Todos Santos St NW Site Plan Architect's Stamp 2-8-24 (G10D029K)

Dear Mr. Anderson,

The Site Plan submittal received 4-11-2024 is approved for Building Permit by Transportation. A copy of the stamped and signed plan will be needed for each of the building permit plans. Please keep the original to be used for certification of the site for final C.O. for Transportation.

PO Box 1293 When the site construction is completed and an inspection for Certificate of Occupancy (C.O.) is requested, use the original City stamped approved TCL for certification. Redline any minor changes and adjustments that were made in the field. A NM registered architect or engineer must stamp, sign, and date the certification TCL along with indicating that the development was built in "substantial compliance" with the TCL. Submit this certification, the TCL, and a completed Drainage and Transportation Information Sheet to the PLNDRS@cabq.gov for log in and evaluation by Transportation.

NM 87103

Once verification of certification is completed and approved, notification will be made to Building Safety to issue Final C.O. To confirm that a final C.O. has been issued, call Building Safety at 924-3690.

www.cabq.gov

Sincerely,

Curtis A Cherne

Curtis Cherne, P.E. Senior Engineer, Planning Dept. Development Review Services

C: File



City of Albuquerque

Planning Department Development & Building Services Division


DRAINAGE AND TRANSPORTATION INFORMATION SHEET (DTIS)

Project Title:	Hydrology File #
City Address, UPC, OR Parcel:	
Applicant/Agent:	Contact:
	Phone:
Email:	
Applicant/Owner:	Contact:
Address:	Phone:
Email:	
(Please note that a DFT SITE is one that nee	ds Site Plan Approval & ADMIN SITE is one that does not need it.)
TYPE OF DEVELOPMENT: PLAT	(#of lots) RESIDENCE
DFT	SITE ADMIN SITE
RE-SUBMITTAL: YES NO	
DEPARTMENT: TRANSPORTA	TION HYDROLOGY/DRAINAGE
Check all that apply under Both the Type	of Submittal and the Type of Approval Sought:
TYPE OF SUBMITTAL:	TYPE OF APPROVAL SOUGHT:
ENGINEER/ARCHITECT CERTIFICA	TION BUILDING PERMIT APPROVAL
PAD CERTIFICATION	CERTIFICATE OF OCCUPANCY
CONCEPTUAL G&D PLAN	CONCEPTUAL TCL DFT APPROVAL
GRADING & DRAINAGE PLAN	PRELIMINARY PLAT APPROVAL
DRAINAGE REPORT	FINAL PLAT APPROVAL
DRAINAGE MASTER PLAN	SITE PLAN FOR BLDG PERMIT DFT
CLOMR/LOMR	APPROVAL
TRAFFIC CIRCULATION LAYOUT (SIA/RELEASE OF FINANCIAL GUARANTEE
ADMINISTRATIVE	FOUNDATION PERMIT APPROVAL
TRAFFIC CIRCULATION LAYOUT F APPROVAL	OR DFT GRADING PERMIT APPROVAL
TRAFFIC IMPACT STUDY (TIS)	SO-19 APPROVAL
STREET LIGHT LAYOUT	PAVING PERMIT APPROVAL
OTHER (SPECIFY)	GRADING PAD CERTIFICATION
• mEx (5) Een 1)	WORK ORDER APPROVAL
	CLOMR/LOMR
	OTHER (SPECIFY)

DATE SUBMITTED: ____

SCALE: NTS



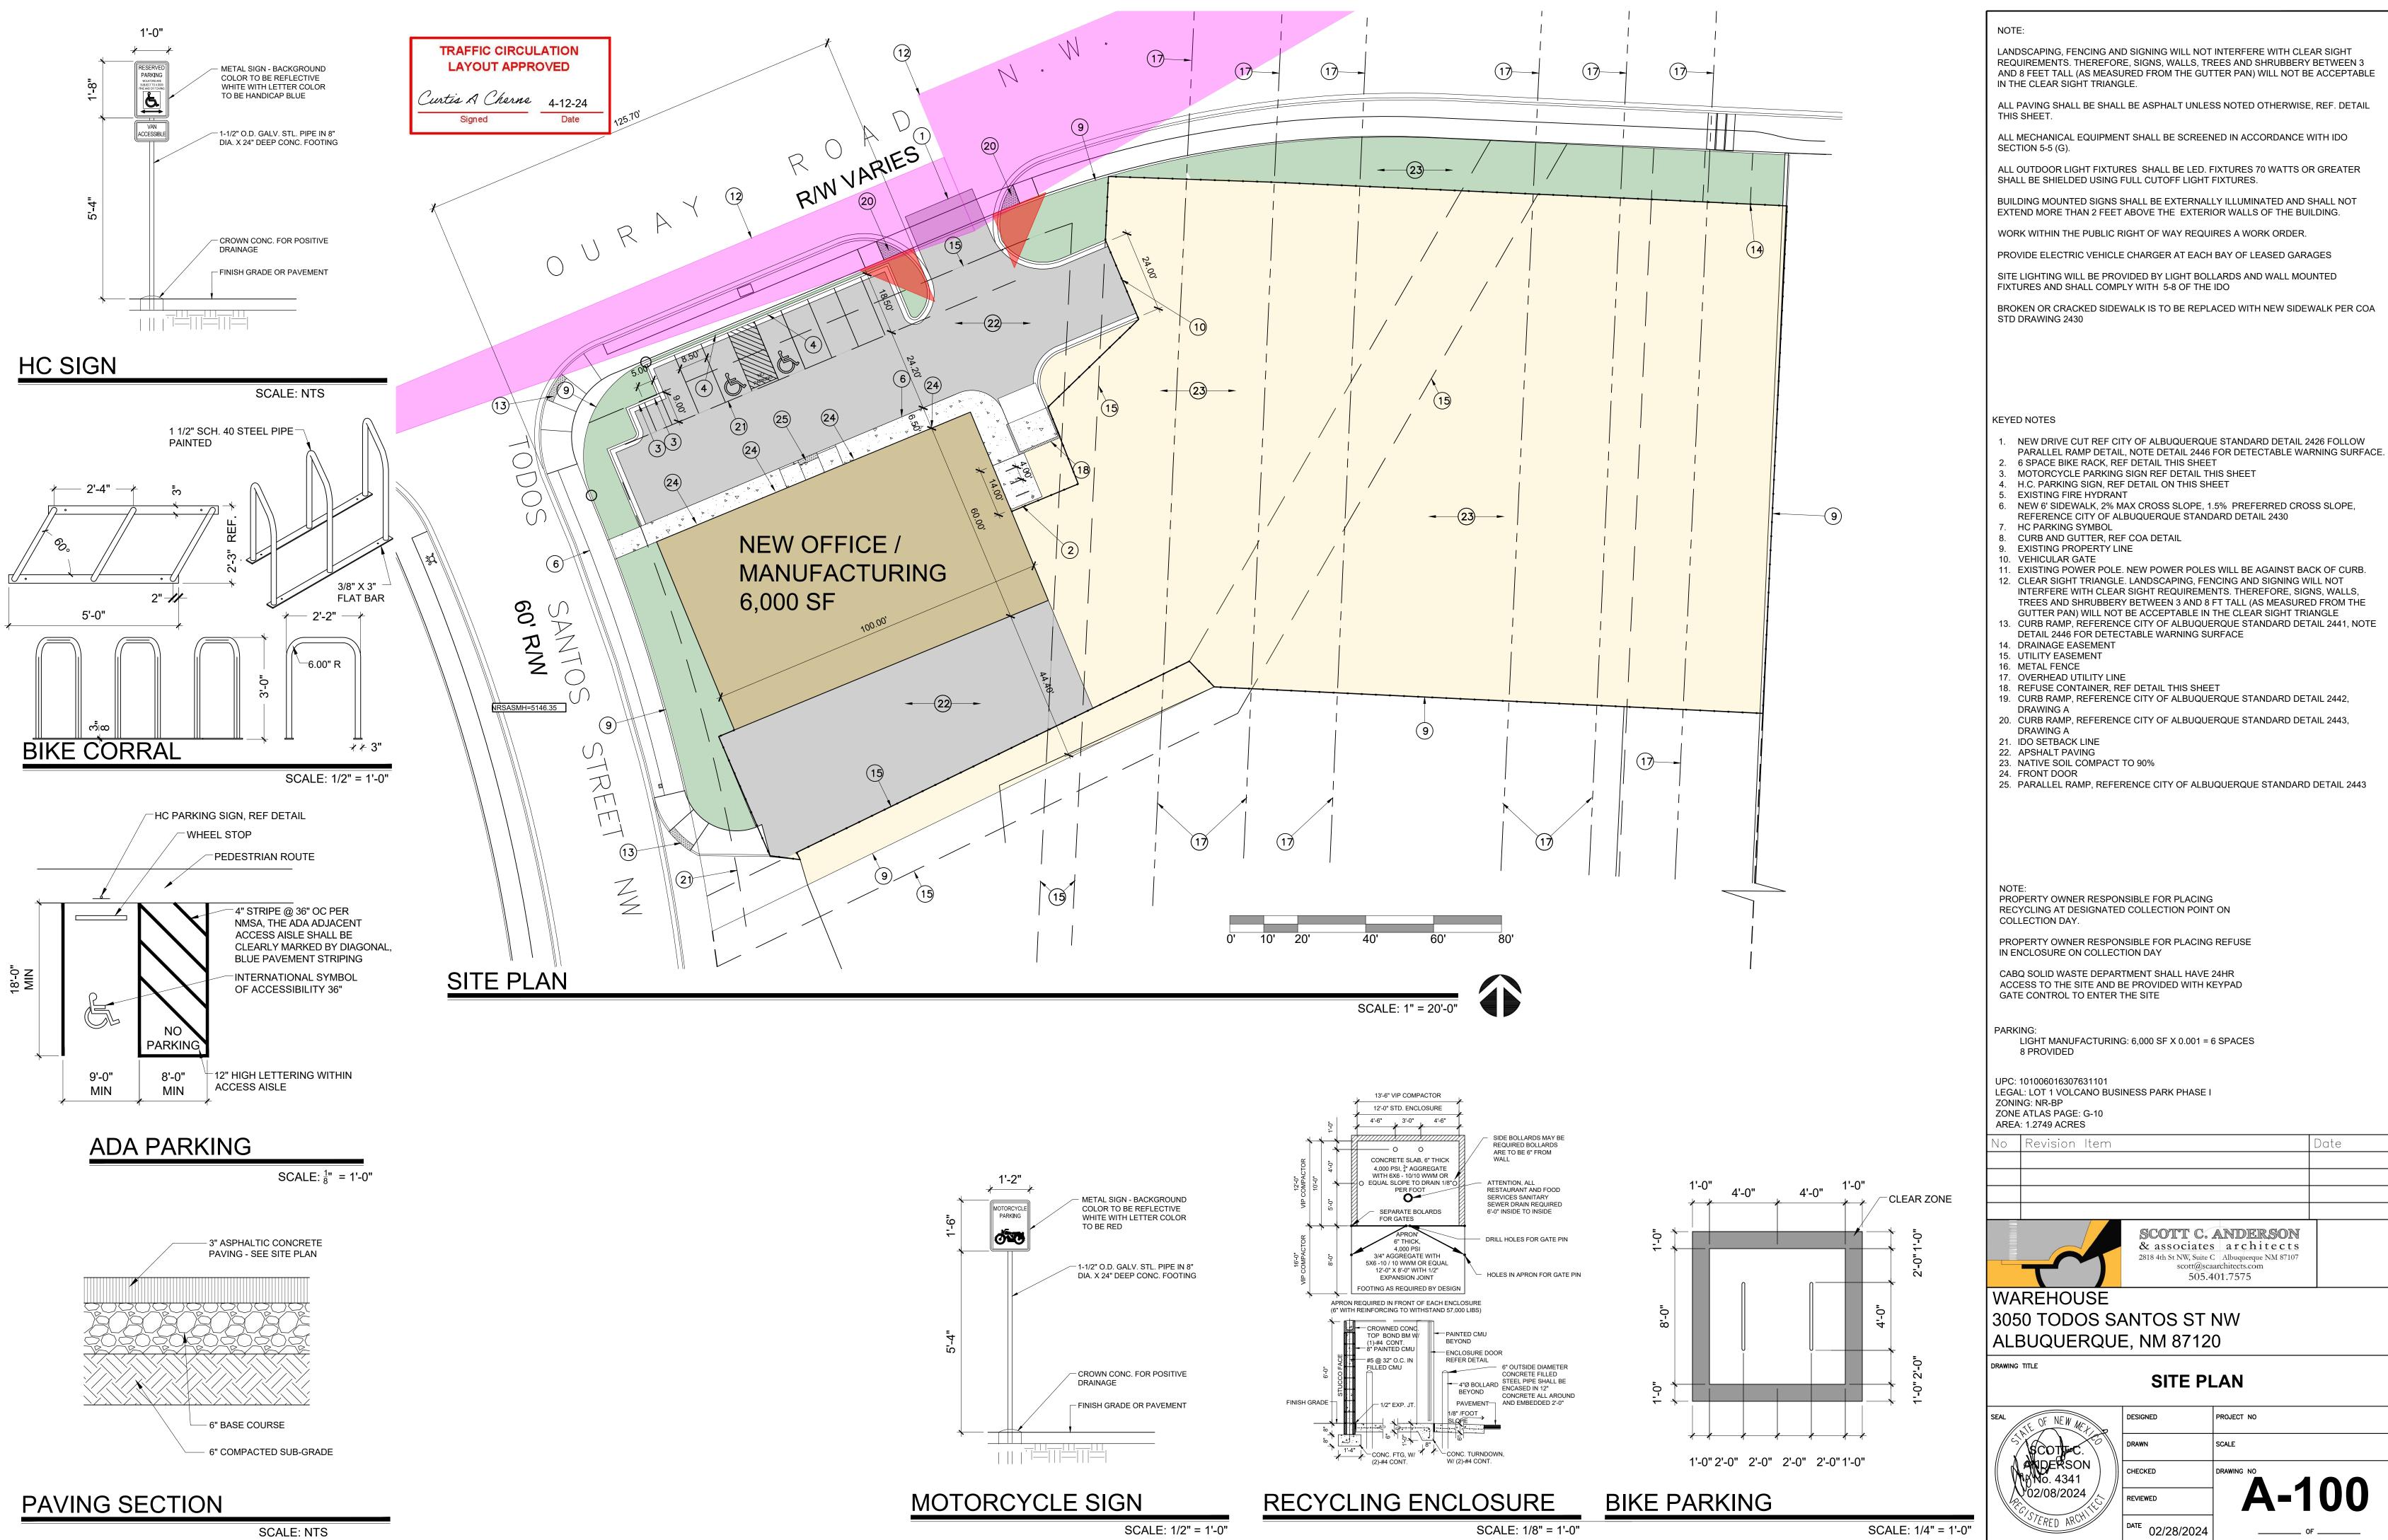





SCALE: 1/8" = 1'-0"

