


# LEGEND

## CONTROLS


- PROJECT BOUNDARY
- DISTURBED AREA
- SILT FENCE
- EXISTING FENCE
- STABILIZED CONSTRUCTION ENTRANCE
- INLET - PROPOSED
- INLET PROTECTION
- SCALE
- STAGING AREA
- SOLID WASTE CONTAINER
- CONCRETE WASHOUT
- CHEMICAL TOILET
- OUTFALL
- POST AND PRE FLOW
- POSTING SIGN

## NOTES

Map Symbols are NOT TO SCALE:  
RECEIVING MATTERS  
0.44 Miles to East  
IMPAIRMENTS  
E Coli, Gross Alpha,  
Dissolved Oxygen, PCBs, &  
PCBs in Fish Tissue.

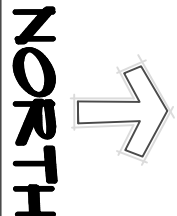

Scale: 1"=40'-0"

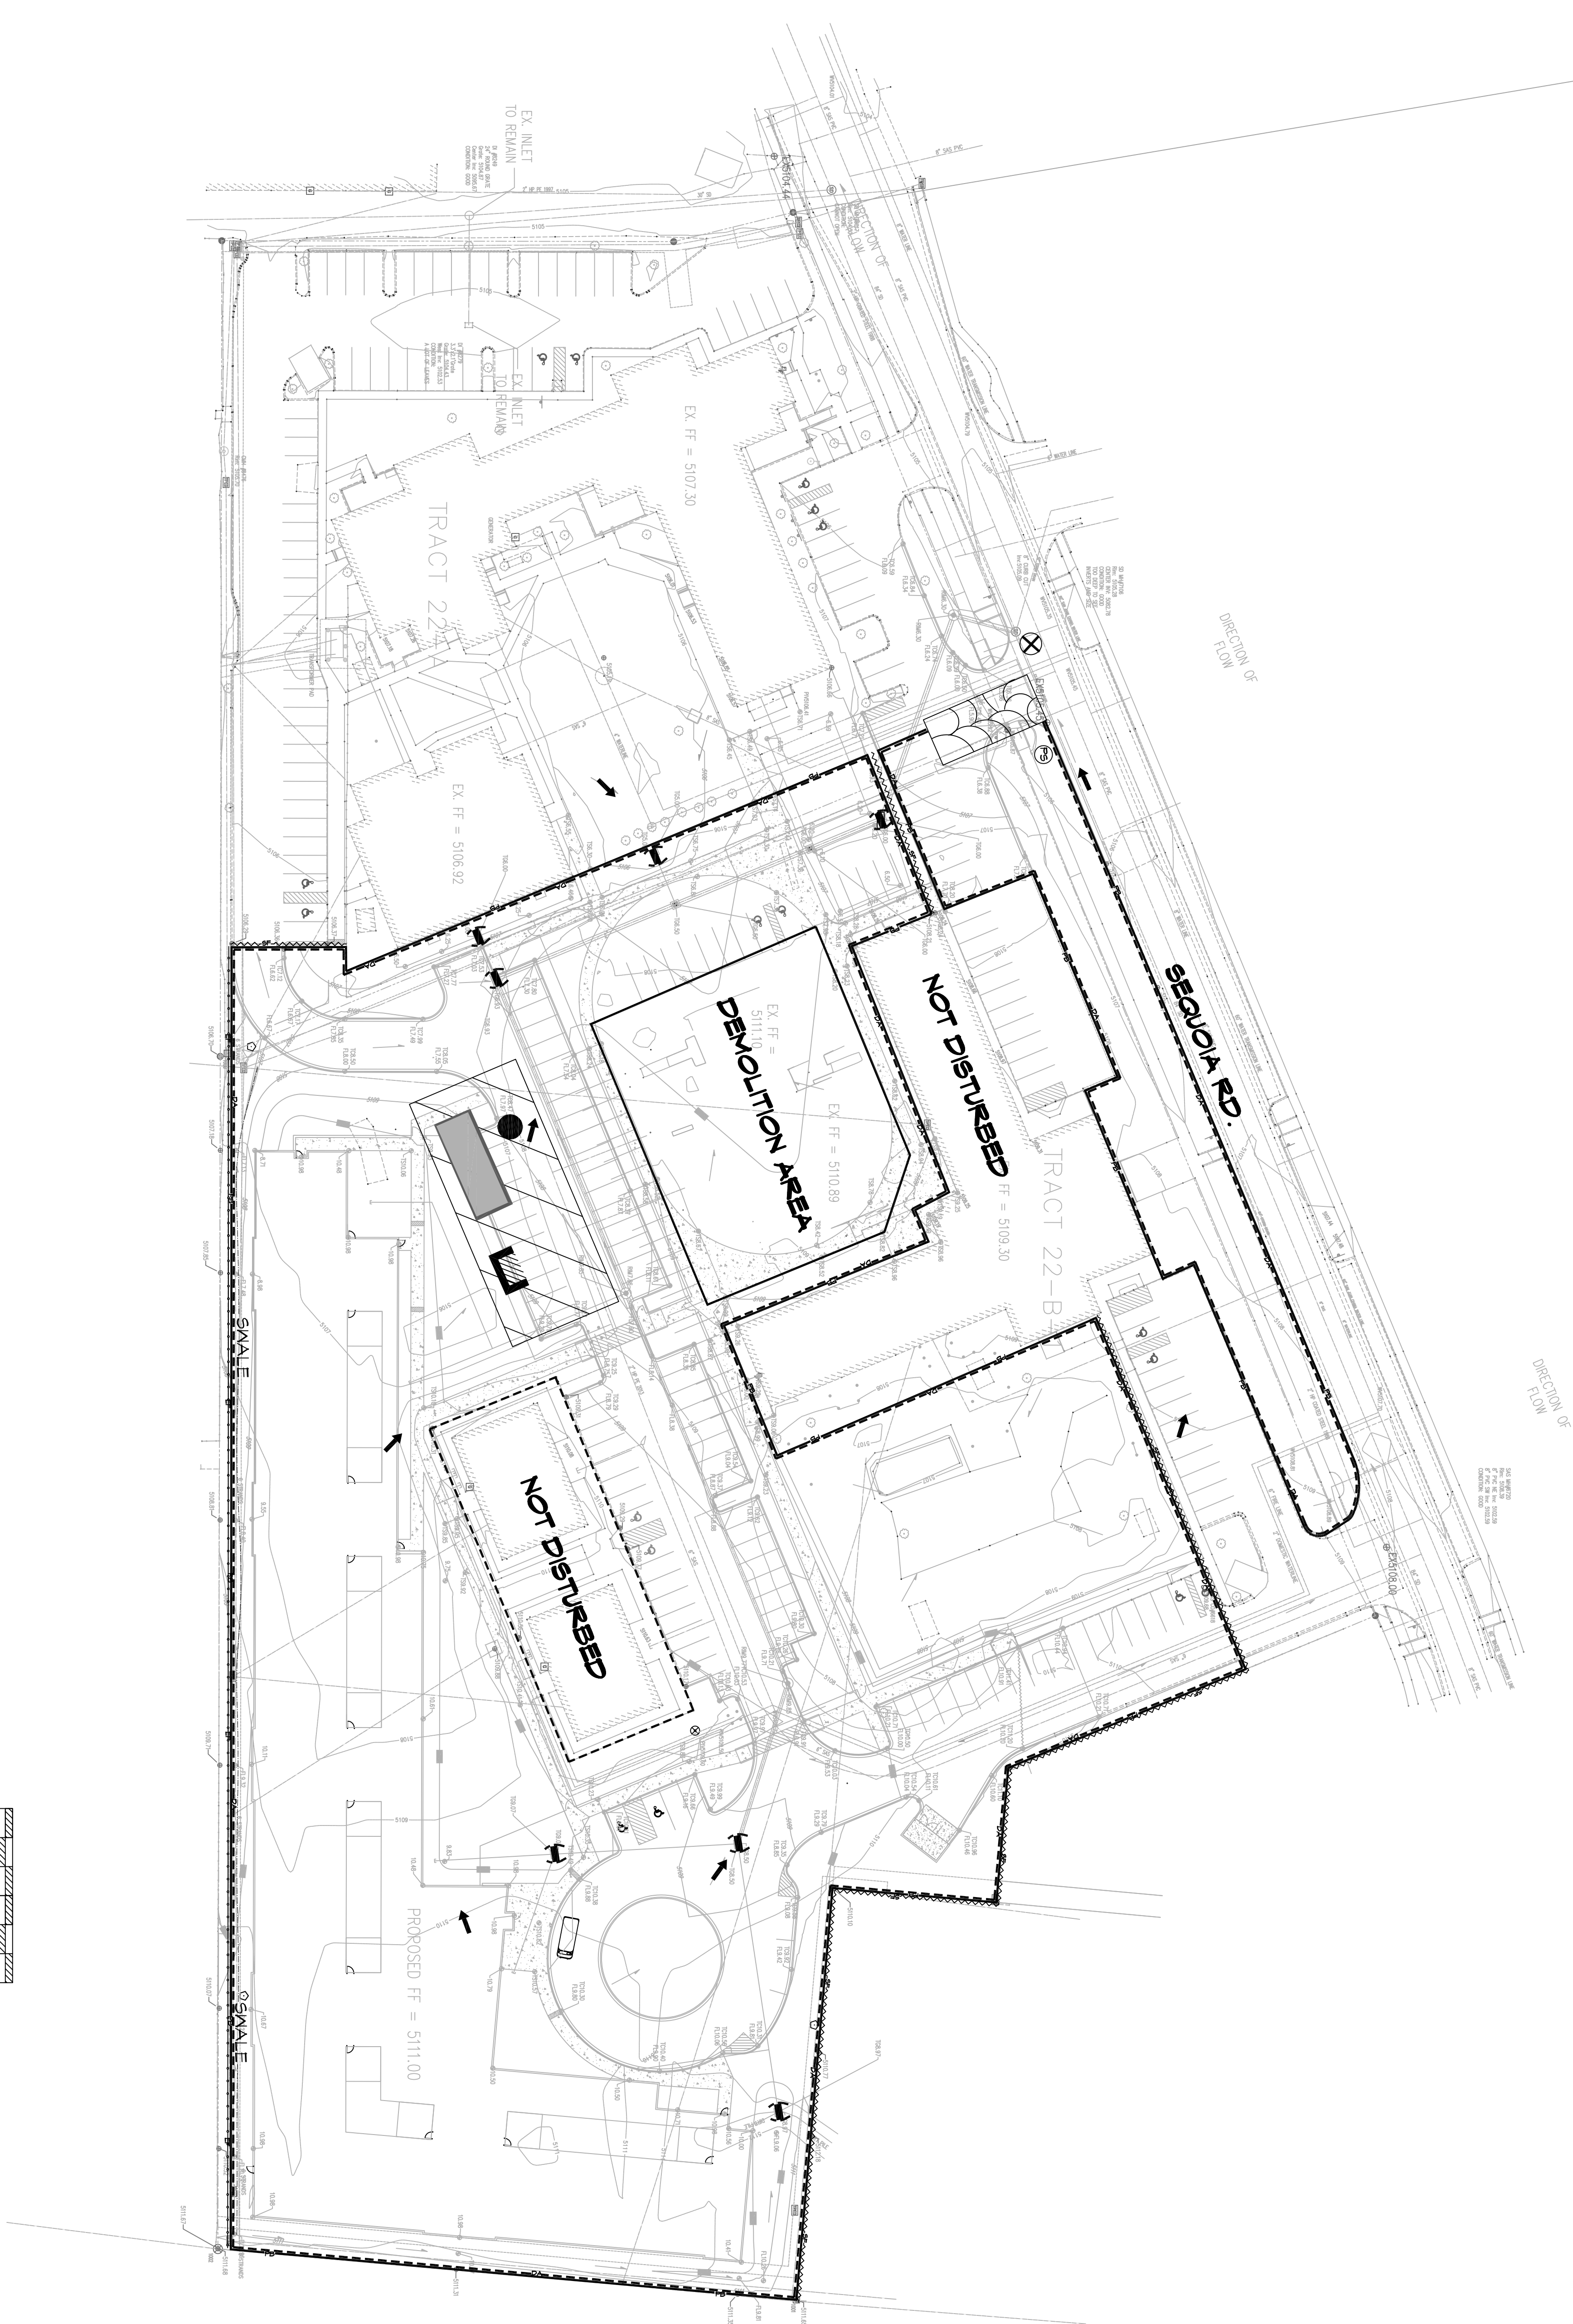

6/19/14