

2'-4" ± OR AS INDICATED ON GRADING PLAN

6" MIN.

PROVIDE 1/2" EXPANSION JT. & ELIMINATE TURNIN. EDGE AT SIDEWALK/BDLG. FINISH GRADE.

CROSS SLOPE @ 1/8" PER FT. UNLESS OTHERWISE INDICATED ON GRADING PLAN

1'-6"

5"

3"

3"





3"

7"

CONCRETE CURB

4" THICK CONCRETE WALK W/ CONTROL JOINTS @ 6'-0" O.C. & EXPANSION JOINTS @ 24'-0" O.C., UNLESS NOTED OTHERWISE

1/2" EXPANSION JT. W/ CURB

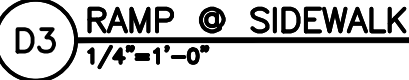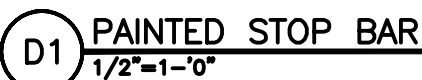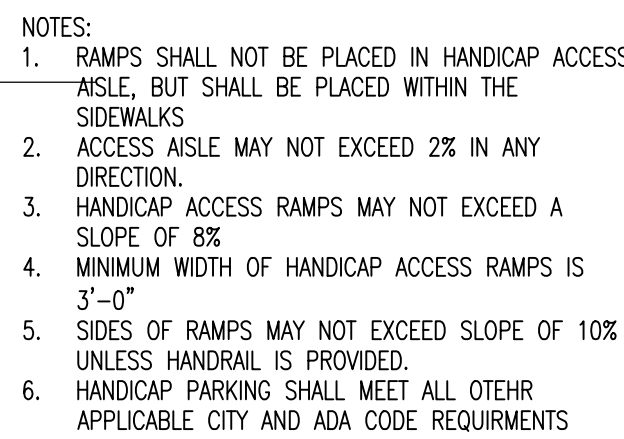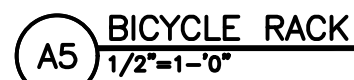

2-12-24

albuquerque nm 87111 (ph) 505 332 9323 (fax) 212 0901

7-Brews Coffee
3835 Coors Blvd. NW
Albuquerque NM

TCL-2