



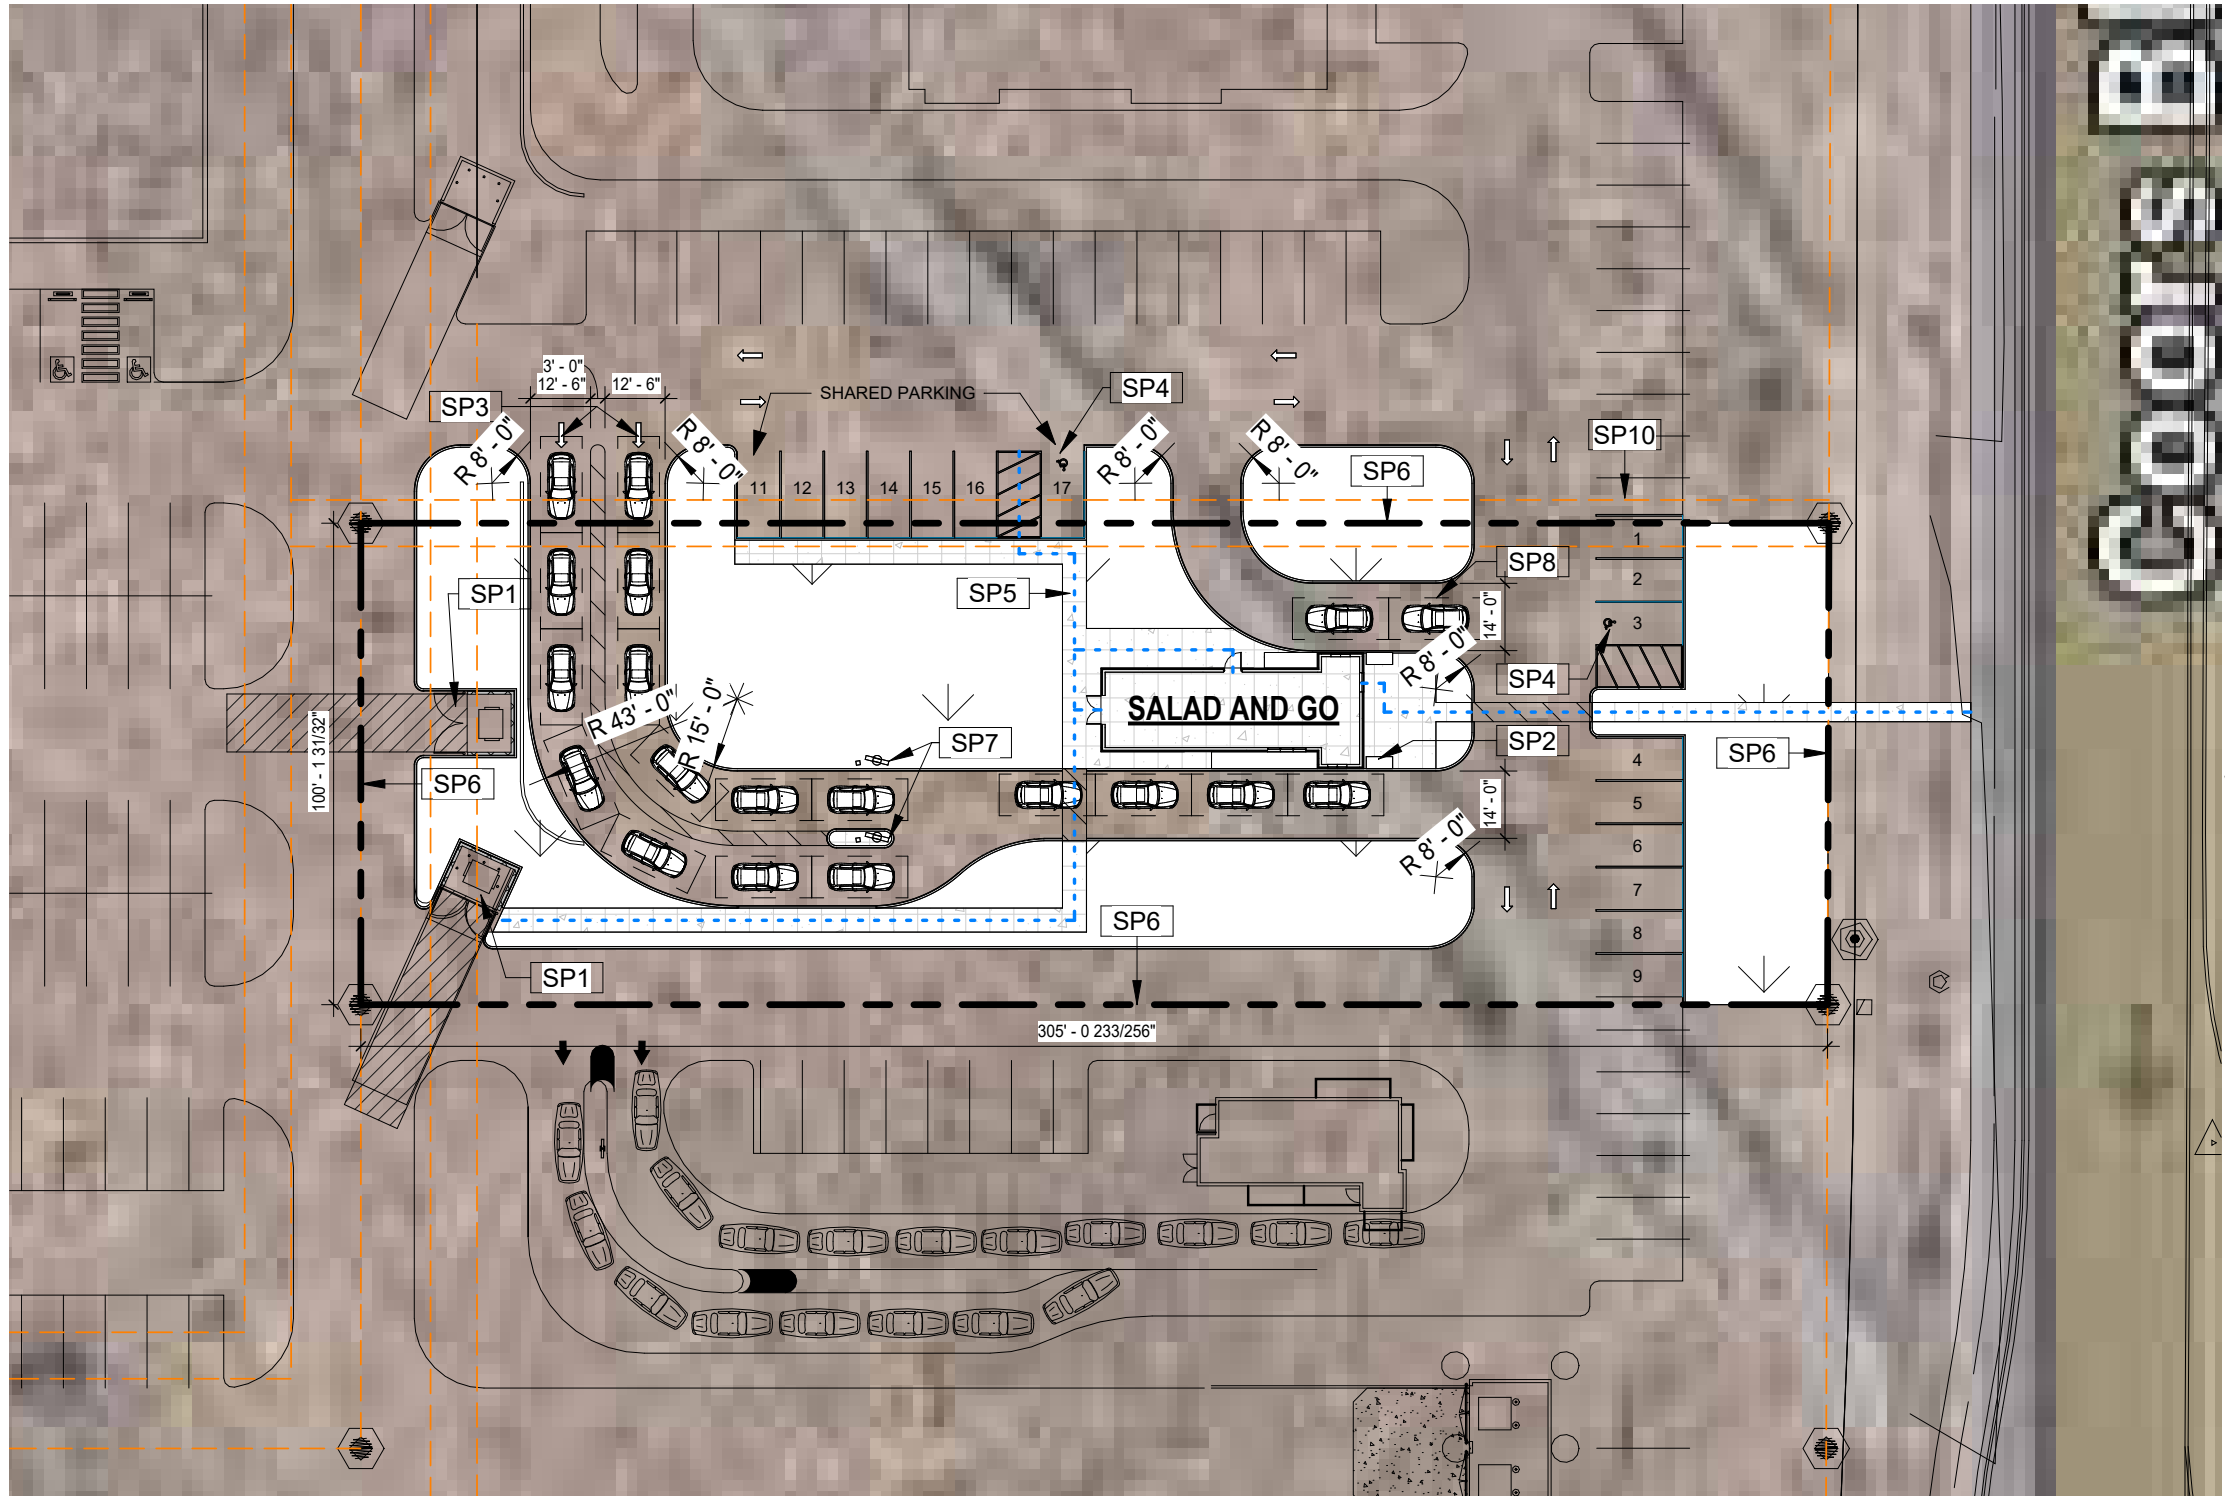

1 Preliminary Site Plan
1" = 40'-0"

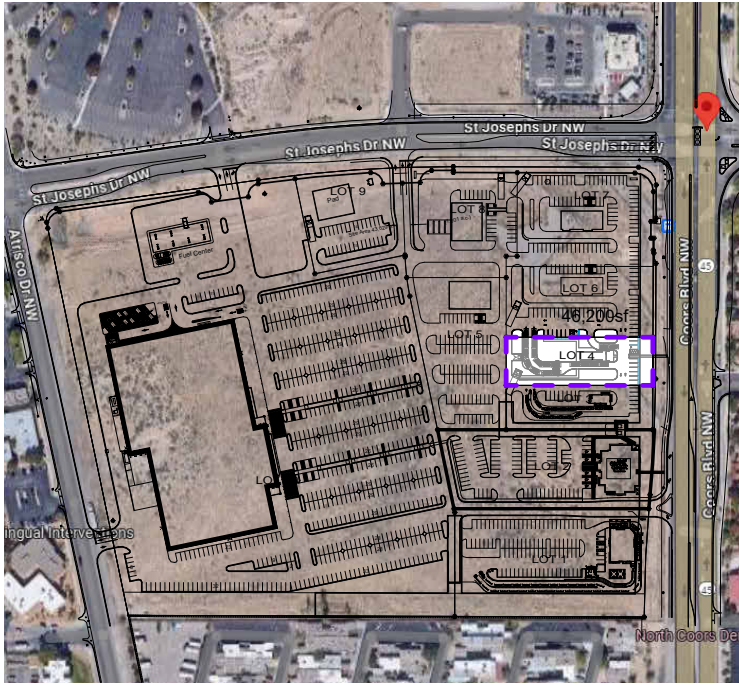

2 Location Plan
1" = 400'-0"

Site Information

- 1. Tax Property ID: (TBD)
- 2. Zoning District: C
- 3. Site Area: 0.7529 Acres
- 4. Parking Spaces: 15 Standard + 2 Accessible
- 5. Drive-Thru Spaces: 17 Drive Thru + 2 Mobile
- 6. City: Albuquerque
- 7. County: Bernalillo

Site Plan Keynotes

SP1	TRASH ENCLOSURE
SP2	PLANTERS
SP3	DRIVE THRU LANE
SP4	ACCESSIBLE PARKING
SP5	ACCESSIBLE PATH OF TRAVEL
SP6	LEASE LINE
SP7	MENU BOARDS
SP8	MOBILE EXPRESS LANE
SP10	UTILITY EASEMENT