

GENERAL NOTES

1. CONTRACTOR MUST OBTAIN A TOPSOIL DISTURBANCE PERMIT FROM THE ENVIRONMENTAL HEALTH DIVISION PRIOR TO CONSTRUCTION.
2. CITY OF ALBUQUERQUE STANDARD SPECIFICATIONS FOR PUBLIC WORKS CONSTRUCTION, LATEST EDITION SHALL GOVERN ALL WORK.
3. THE CONTRACTOR SHALL CONFORM TO ALL CITY, COUNTY, STATE AND FEDERAL DUST CONTROL MEASURES AND REQUIREMENTS AND WILL BE RESPONSIBLE FOR PREPARING AND OBTAINING ALL NECESSARY APPLICATIONS AND APPROVALS.
4. THE CONTRACTOR SHALL ENSURE THAT NO SOIL ERODES FROM THE LOTS INTO PUBLIC RIGHT-OF-WAY. THIS CAN BE ACHIEVED BY CONSTRUCTING TEMPORARY BERMS AND WETTING THE SOIL TO KEEP IT FROM BLOWING.



VICINITY MAP



ZONE ATLAS MAP G-14-Z

LEGAL DESCRIPTION


LOTS 15-A AND 16-A,
ALVARADO GARDENS UNIT No. 2
CITY OF ALBUQUERQUE, BERNALILLO COUNTY,
NEW MEXICO

LEGEND


- PERIMETER WALL OR SILT FENCE (TYPICAL)
- CONCRETE WASHOUT AREA
- COMPACTED CONSTRUCTION ENTRANCE
- DUMPSTER AREA
- WATTLES (AROUND SD INLETS TYPICAL)
- REMOVE & REPLACEMENT OF ASPHALT PAVEMENT FOR UTILITY CONNECTIONS

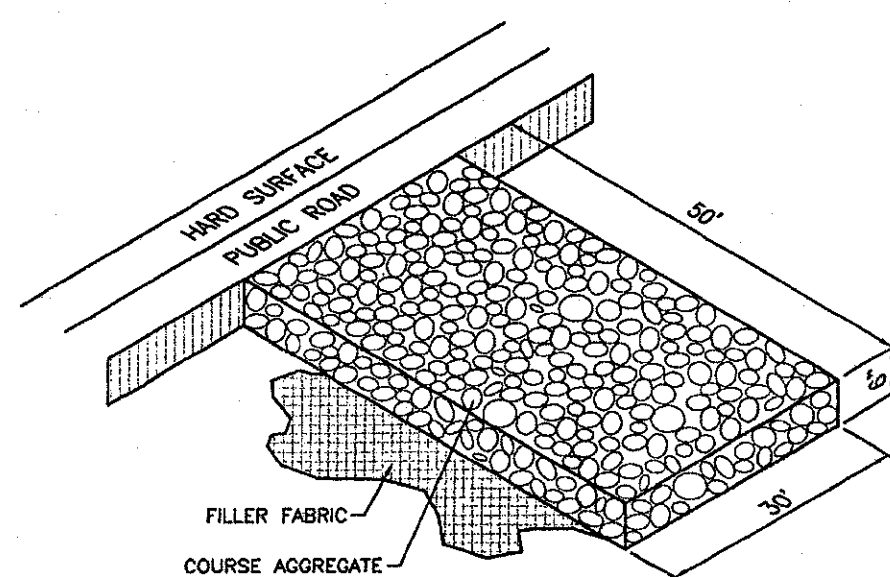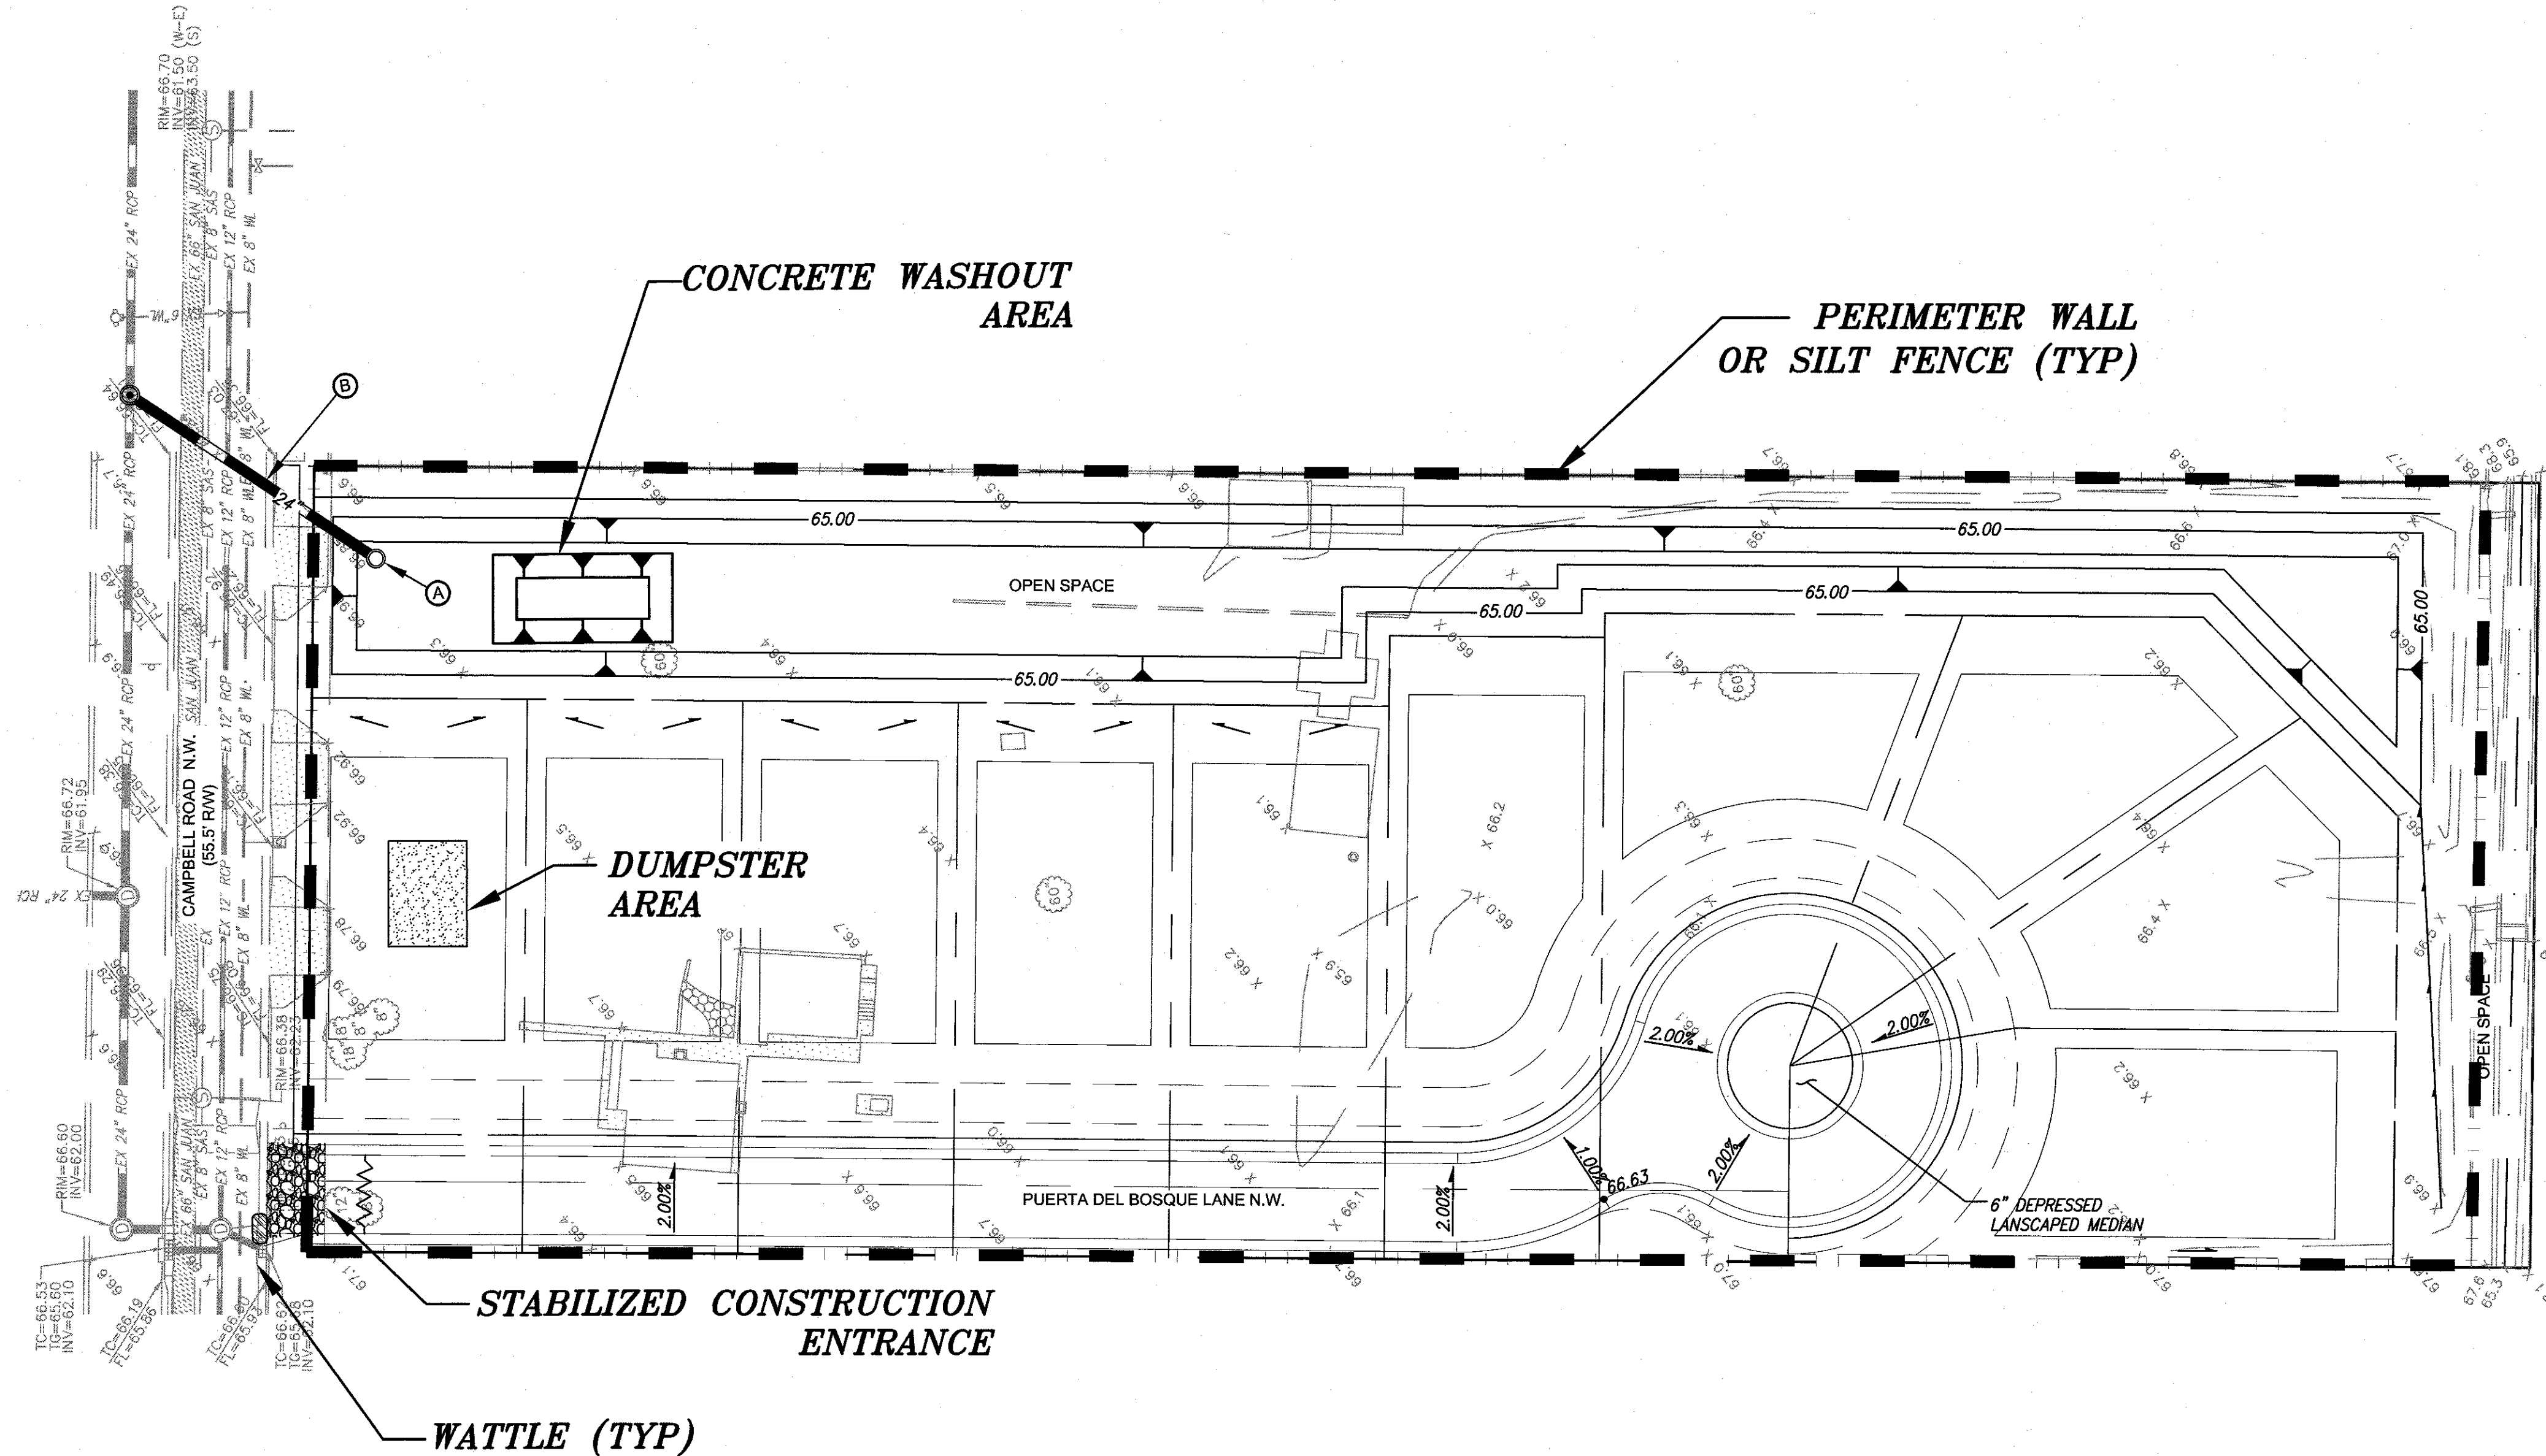



STABILIZED CONSTRUCTION ENTRANCE
N.T.S.

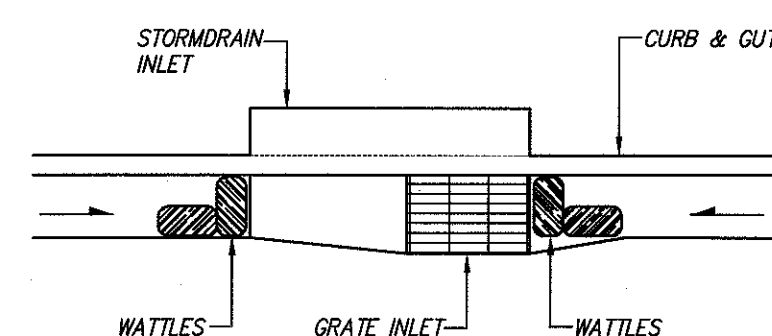

WATTLE DETAIL AT STORM INLET
SCALE: 1"=3'

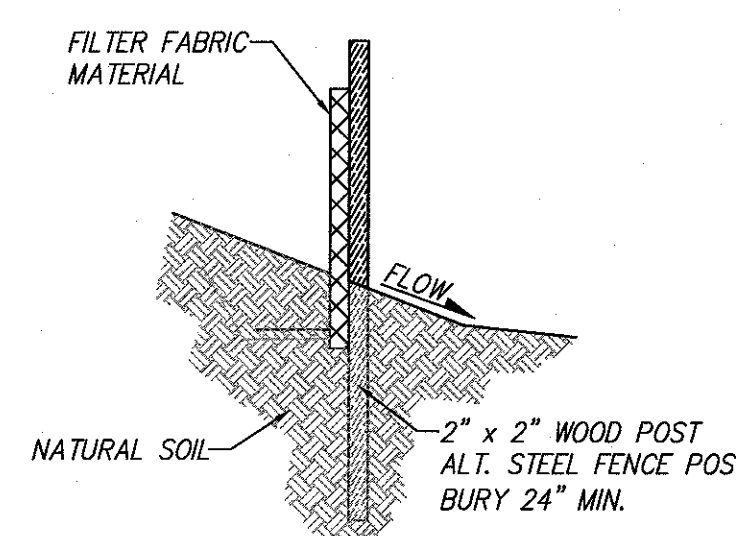

SILT FENCE FOR SEDIMENT CONTROL
N.T.S.

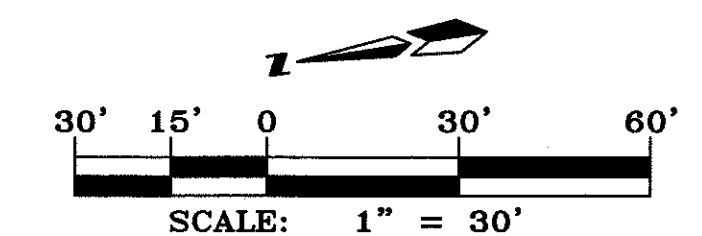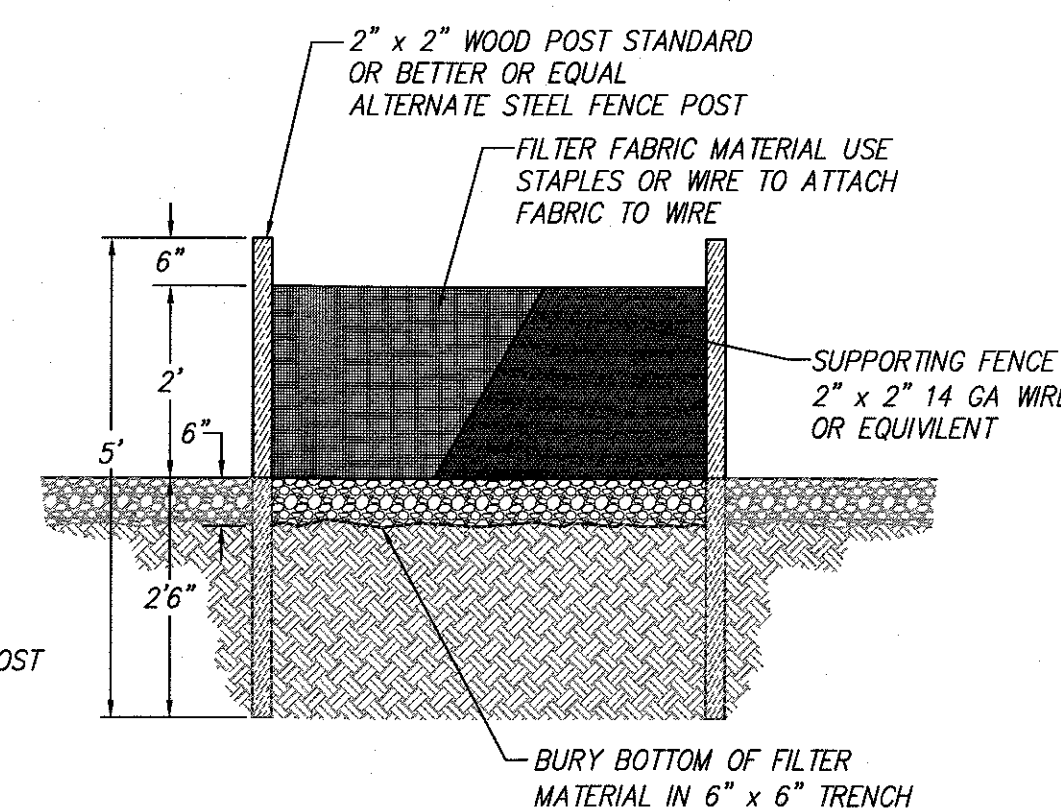

SCALE: 1" = 30'



MARK GOODWIN & ASSOCIATES, P.A.
CONSULTING ENGINEERS
P.O. BOX 90606
ALBUQUERQUE, NEW MEXICO 87199
OFFICE (505) 828-2200, FAX (505) 797-9539



CITY OF ALBUQUERQUE
PUBLIC WORKS DEPARTMENT

TITLE: PUERTA DEL BOSQUE EROSION & SEDIMENT CONTROL PLAN		MO./DAY/YR.	
DESIGN REVIEW COMMITTEE	CITY ENGINEER APPROVAL	MO./DAY/YR.	MO./DAY/YR.
CITY PROJECT NO.		SHEET 1 OF 1	
ZONE MAP NO. G-14-Z		DATE 10/16	
LAST DESIGN UPDATE		DATE 10/16	
DESIGNED BY HLC		DATE 10/16	
DRAWN BY HLC		DATE 10/16	
CHECKED BY DMG		DATE 10/16	



ENGINEER'S SEAL

SURVEY INFORMATION

BENCH MARKS

AS BUILT INFORMATION

CONTRACTOR	DATE	CONTRACTOR'S	DATE	FIELD	DATE	FIELD	DATE	FIELD	DATE
APRS Brass Cap stamped 10-0134"		From the intersection of I-40 and Rio Grande Boulevard, travel north on Rio Grande Boulevard 1.4 miles to the intersection with Candelaria Road and the station on the right in the northeast quadrant of the intersection.							
		Geographic Position in feet (NAD83)							
		N.M. State Plane Coordinates (Central Zone)							
		No Coordinates							
		Elevation in feet (NAVD83) = 4970.872							