


INSTALL
APPROXIMATELY
15 LF OF NEW CURB.

CONTRACTOR TO EXTEND DOWNSPOUT
COLLECTION GUTTERING ALONG THE
SIDE OF THE BUILDING.

EXTEND DOWNSPOUT PIPE ACROSS
LANDSCAPING ISLAND AT GRADE TO ENSURE
THE NEW BUILDING ADDITION WILL
DISCHARGE INTO THE PARKING LOT.

SCALE: 1"=20'

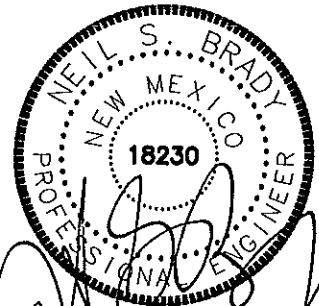

C1a SHEET 1 OF 1	O'Reilly AUTO PARTS 233 South Patterson Springfield, MO 65802 Phone: (417) 862-2674	PROJECT: ADDITION TO O'REILLY AUTO PARTS STORE 416 CANDELARIA ROAD NW ALBUQUERQUE, NM	ANDERSON A/E ENGINEERING, INC. ENGINEERS • SURVEYORS • LABORATORIES • DRILLING 2043 W. WOODLAND • SPRINGFIELD, MISSOURI 65807 • PHONE (417) 865-2711	REVISIONS
	SITE GRADING & STORMWATER PLAN			