



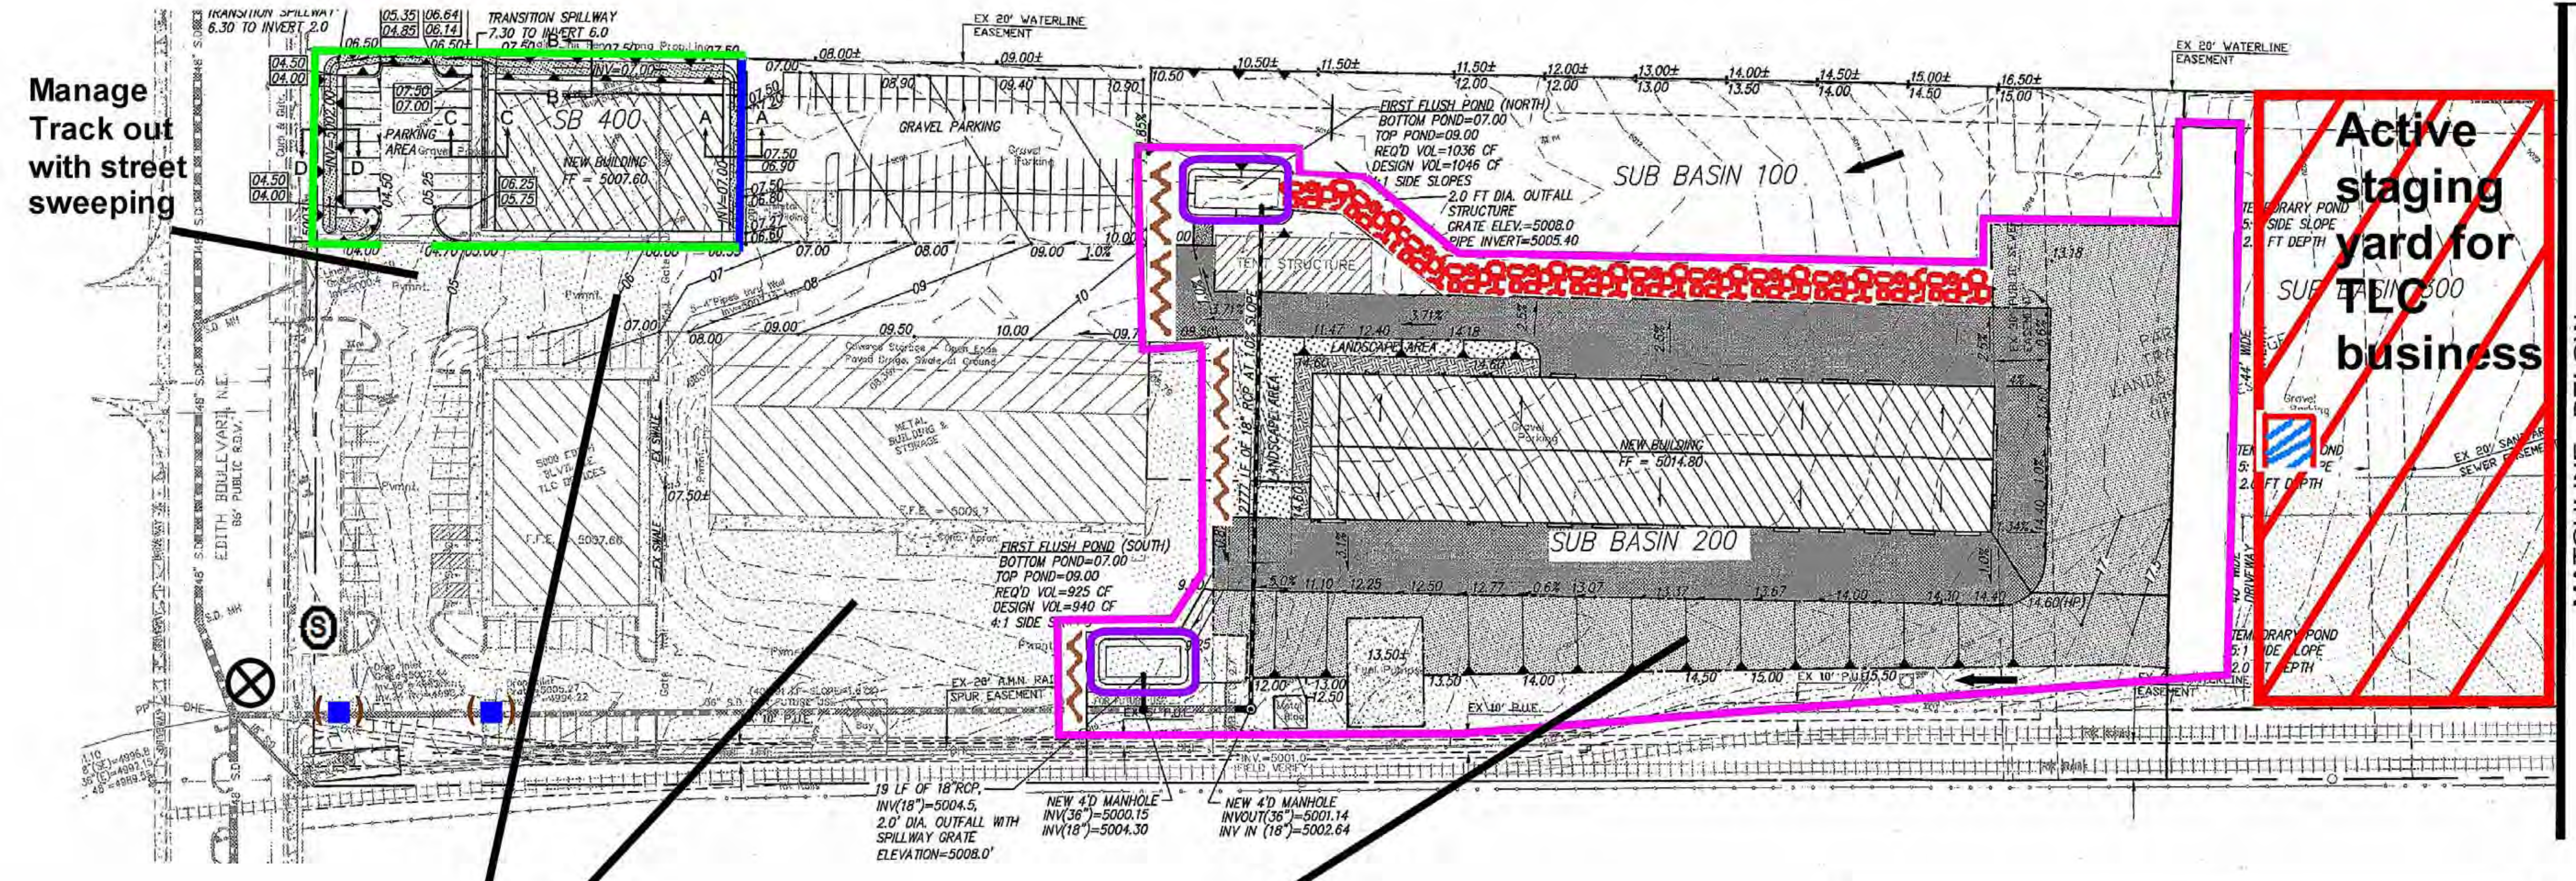

Inspections Plus, Inc.

Engineer Stamp

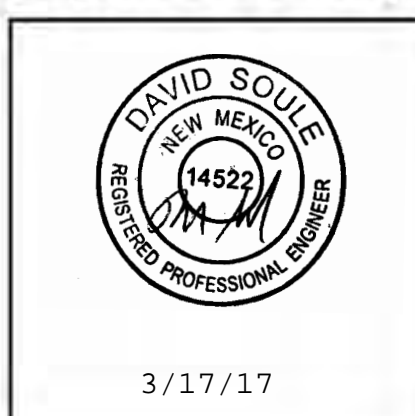

Manage Track out with street sweeping

Active staging yard for TLC business

MATCHLINE - BELOW


This structure is being built within an active construction yard. The existing paved parking lot will serve as the stabilized construction entrance.

Currently this is an active access drive to the East end of the yard

### Legend

#### Erosion Sediment Control Plan

- Project Perimeter & Disturbed Area
- Pre Flow & Post Flow
- Outfall
- Posting Sign
- Retention Pond
- Existing inlet with protection
- Mulch Socks
- Concrete Washout
- Stabilized Construction Entrance
- Existing Paved Parking lot
- Trash Receptacle Existing
- Chemical Toilet Inside existing business
- Rip Rap
- Block Wall
- Silt Fence

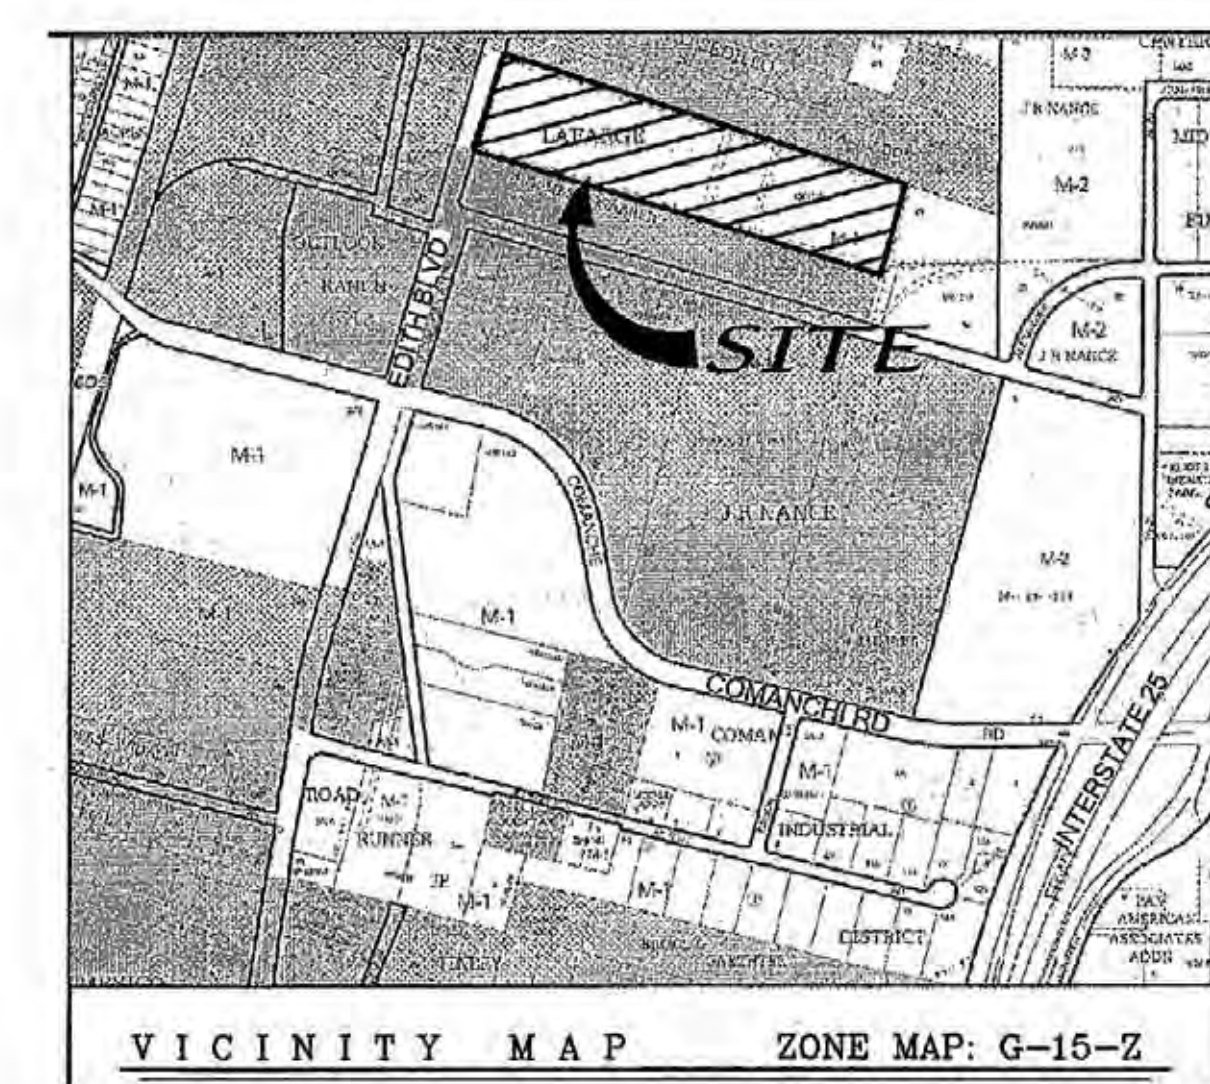

### TLC Warehouse

Receiving Waters and Critical Habitat: Rio Grande is located 2.8 miles to the West.

Impairments: E. coli, Dissolved Oxygen, PCBs in Fish Tissue, Water Temperature

Grade: Before and After 1%