


CITY OF ALBUQUERQUE
PUBLIC WORKS DEPARTMENT
ENGINEERING GROUP

TITLE: STORM DRAIN SYSTEM PLAN & PROFILE
WIDENING OF EDITH BOULEVARD
PHASE II

APPROVALS	ENGINEER	DATE	APPROVALS	ENGINEER	DATE
DRC CHAIRMAN			WATER		
TRANSPORTATION			WASTEWATER		
HYDROLOGY					
PROJECT NO.	3675.91	MAP NO.	G-15	SHEET OF	10-4

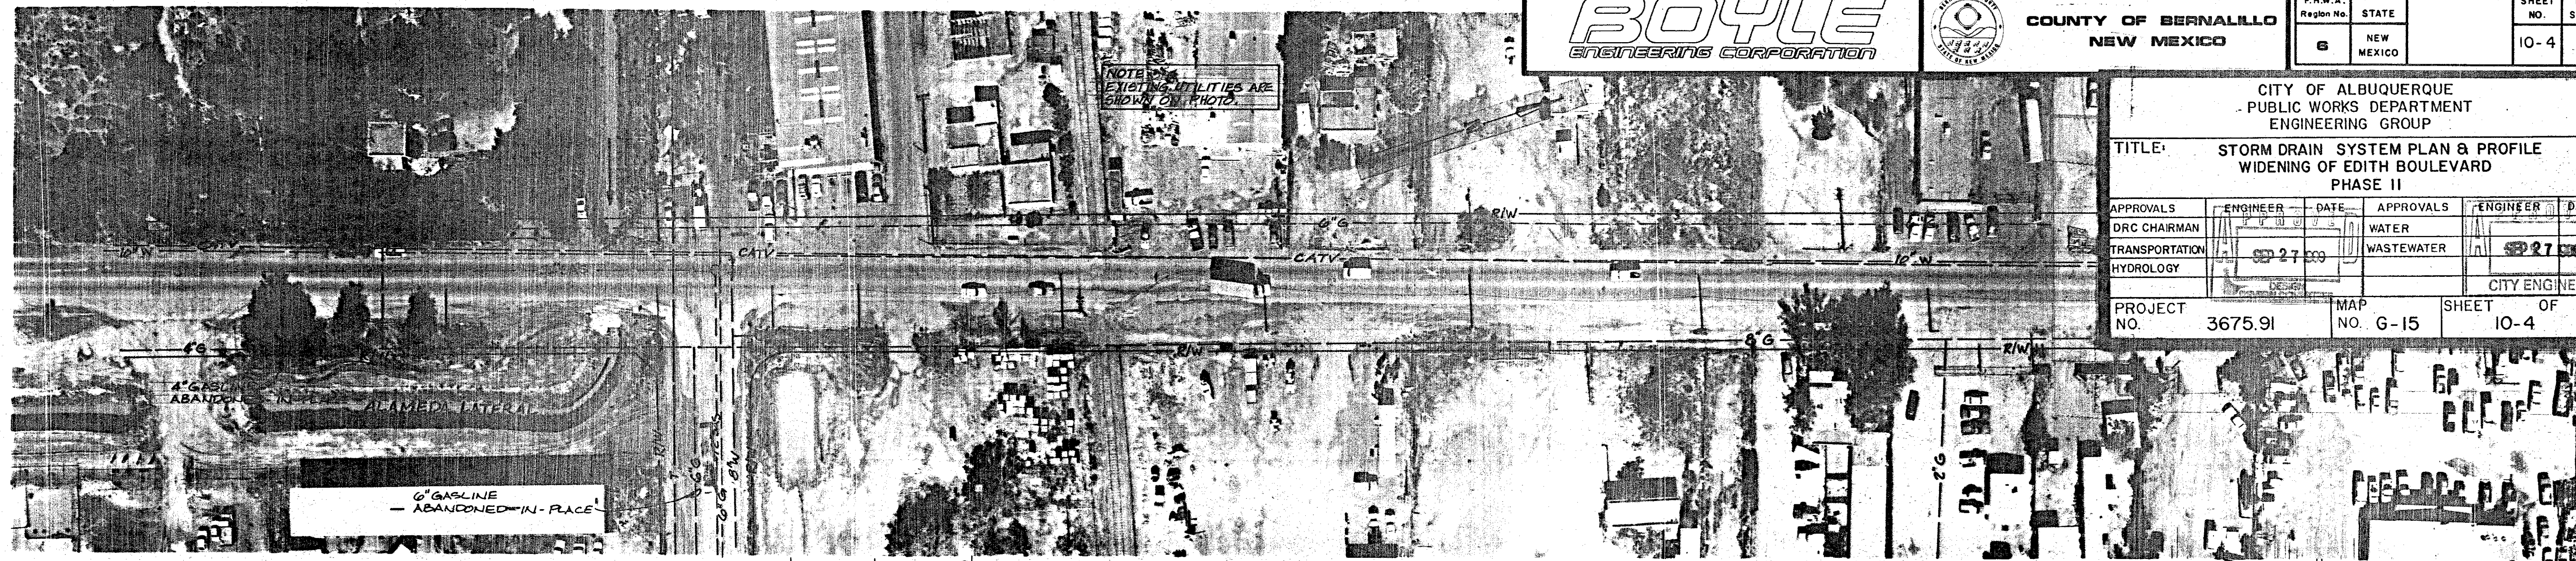

DESIGN
DRAWN
CHECKED
DATE

