


ALL BROKEN OR CRACKED SIDEWALK MUST BE REPLACED WITH SIDEWALK AND CURB AND GUTTER. REF COA STANDARD DETAIL 2415B .

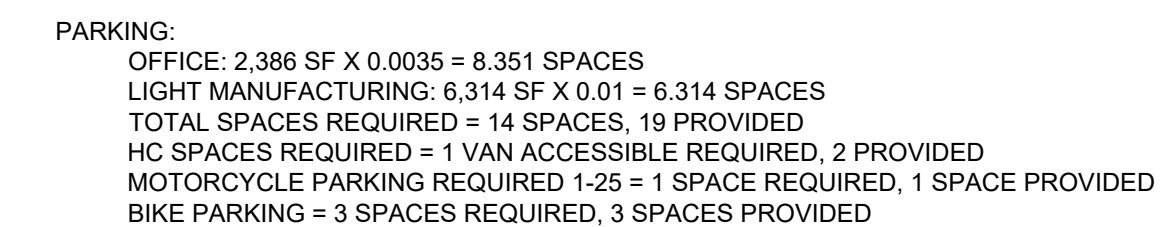

No	Revision Item	Date



DRAWING TITLE	SITE PLAN
---------------	------------------

