



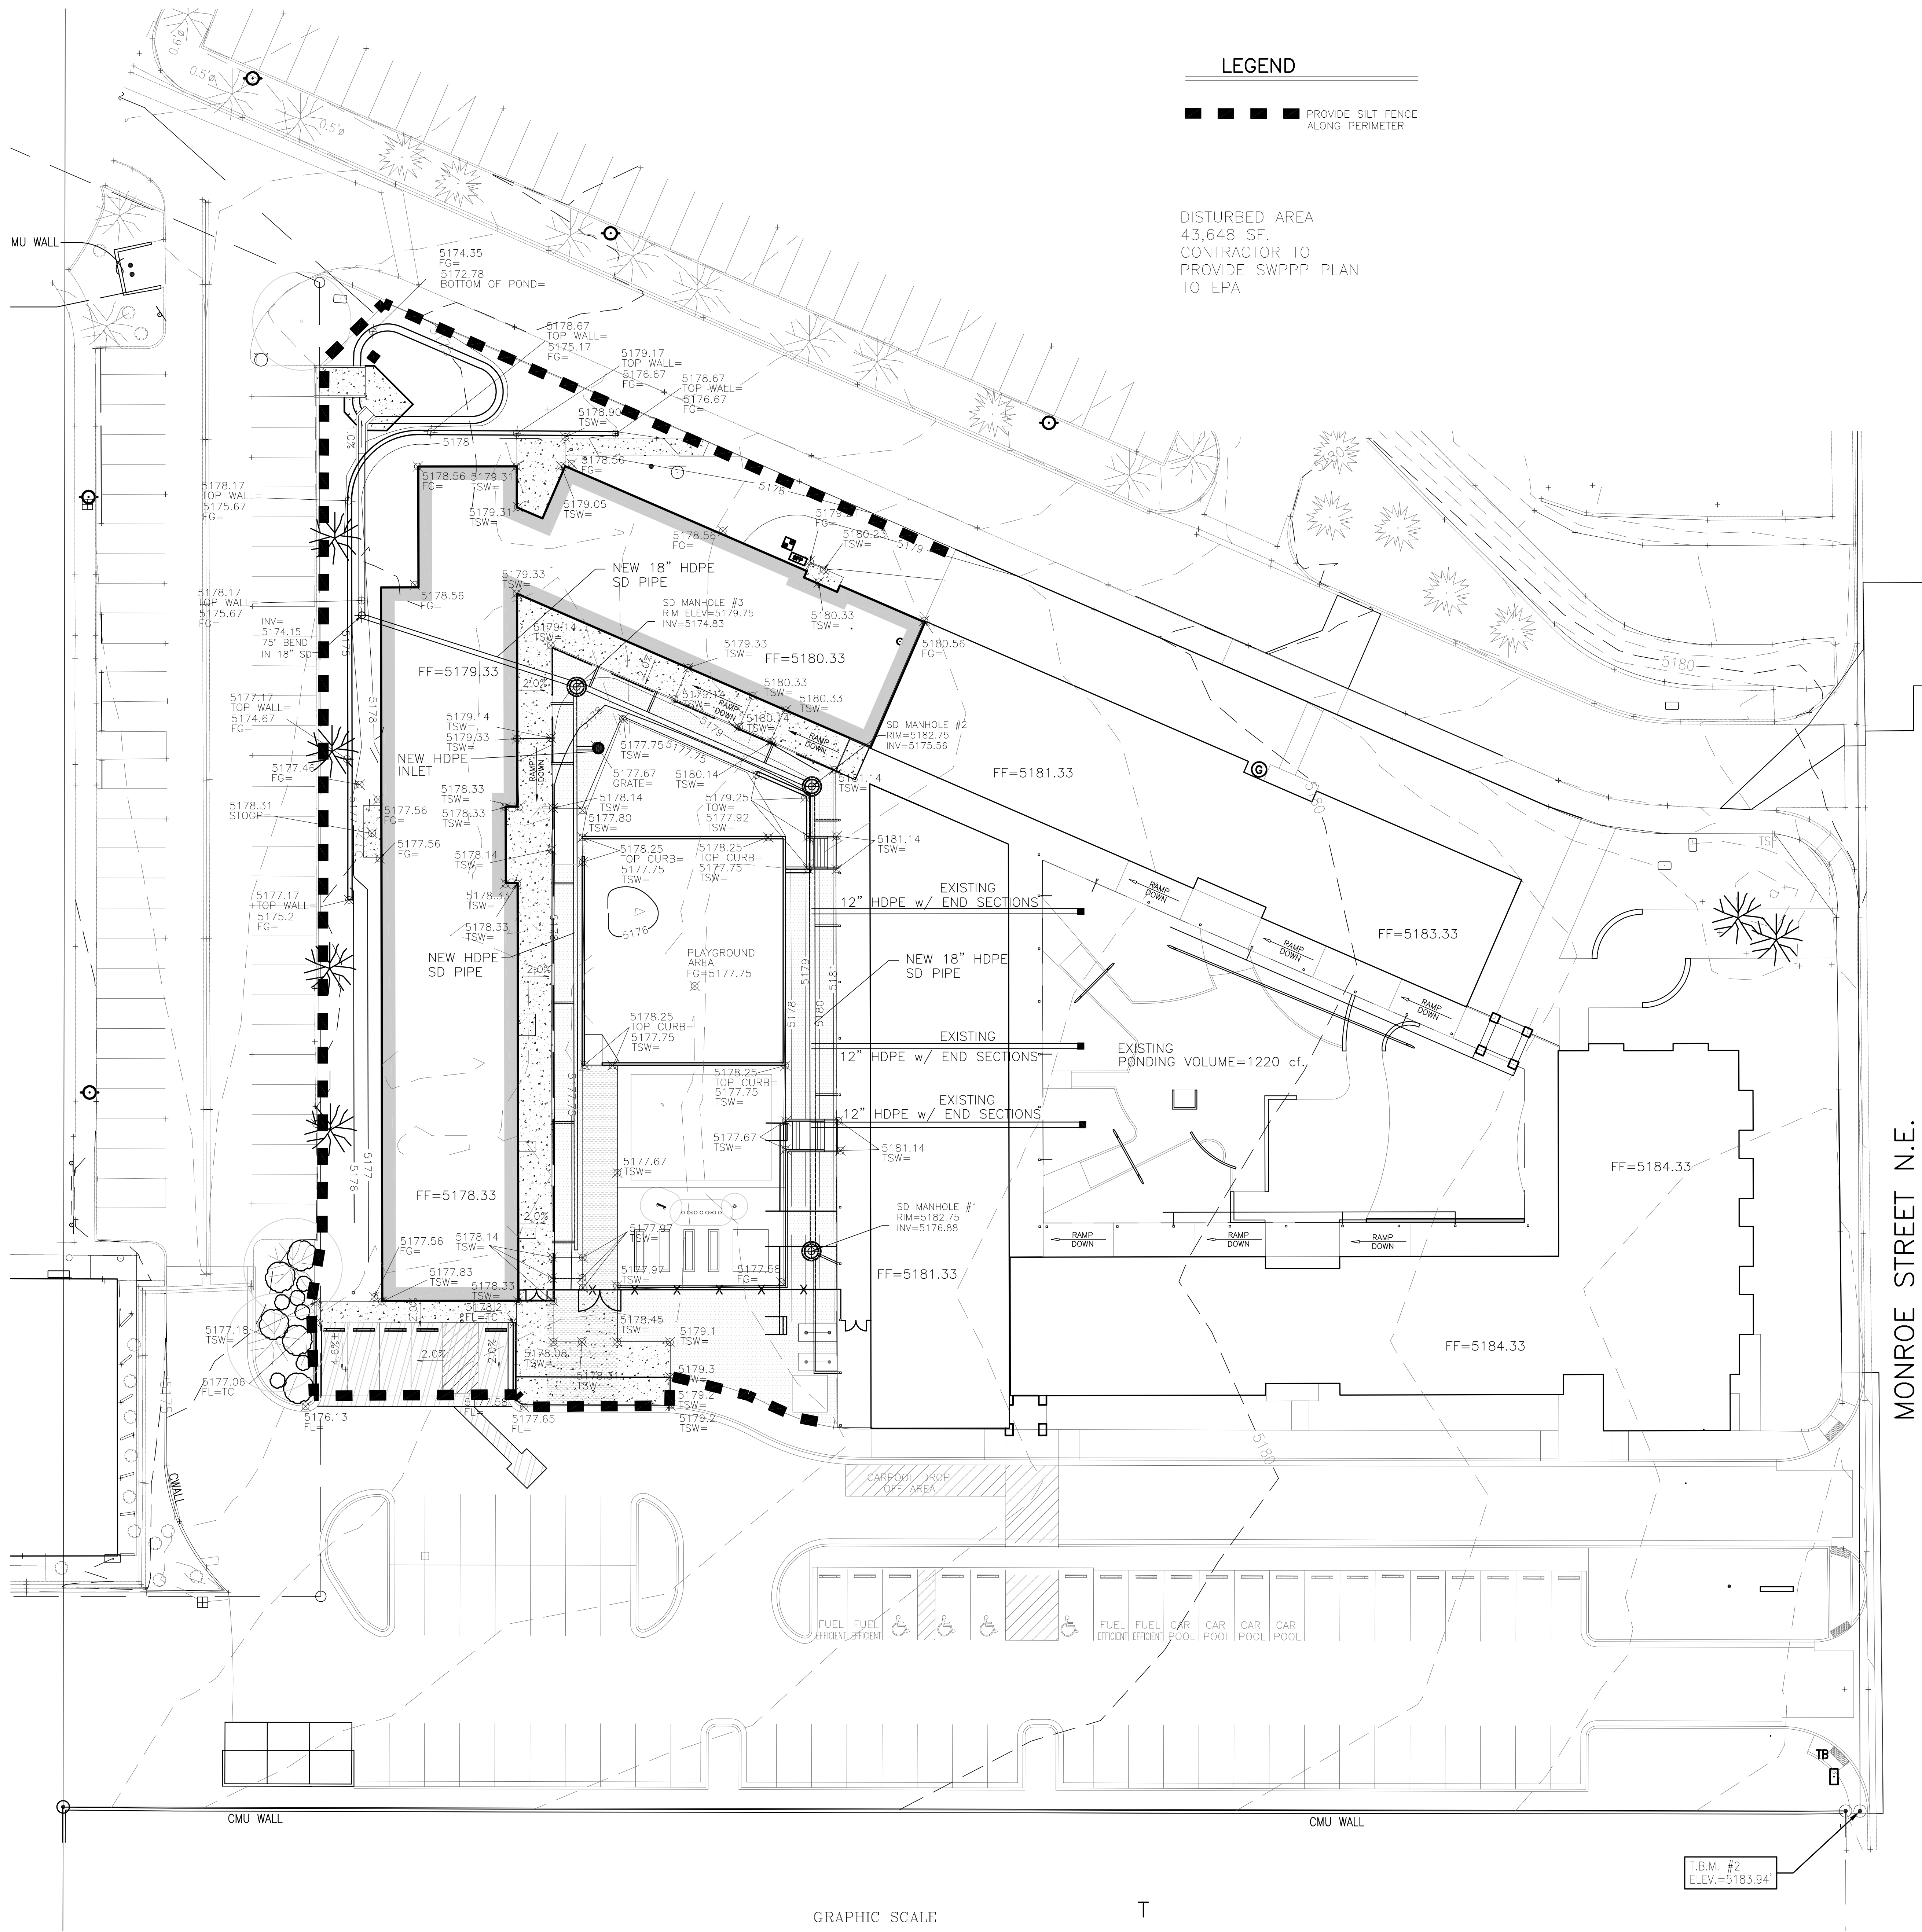


A1 EROSION AND SEDIEMTN CONTROL PLAN
SCALE: 1" = 20'-0"

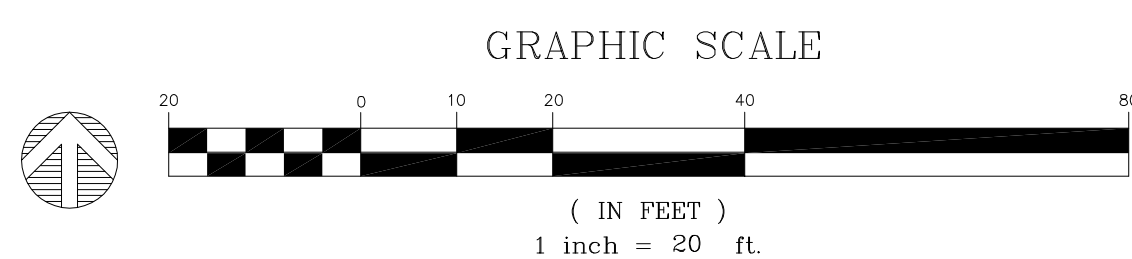


T

T.B.M. #2
ELEV.=5183.94'

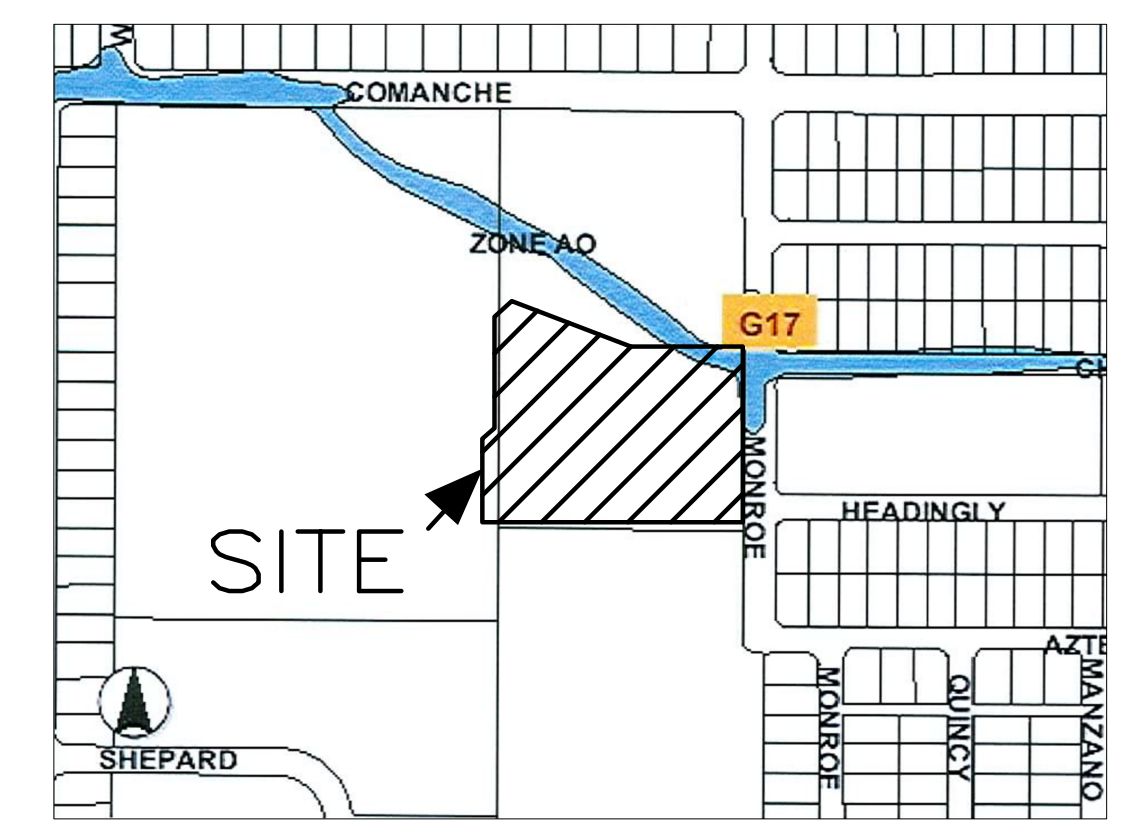

C6 FLOOD ZONE MAP
SCALE: 1" = 20'-0"

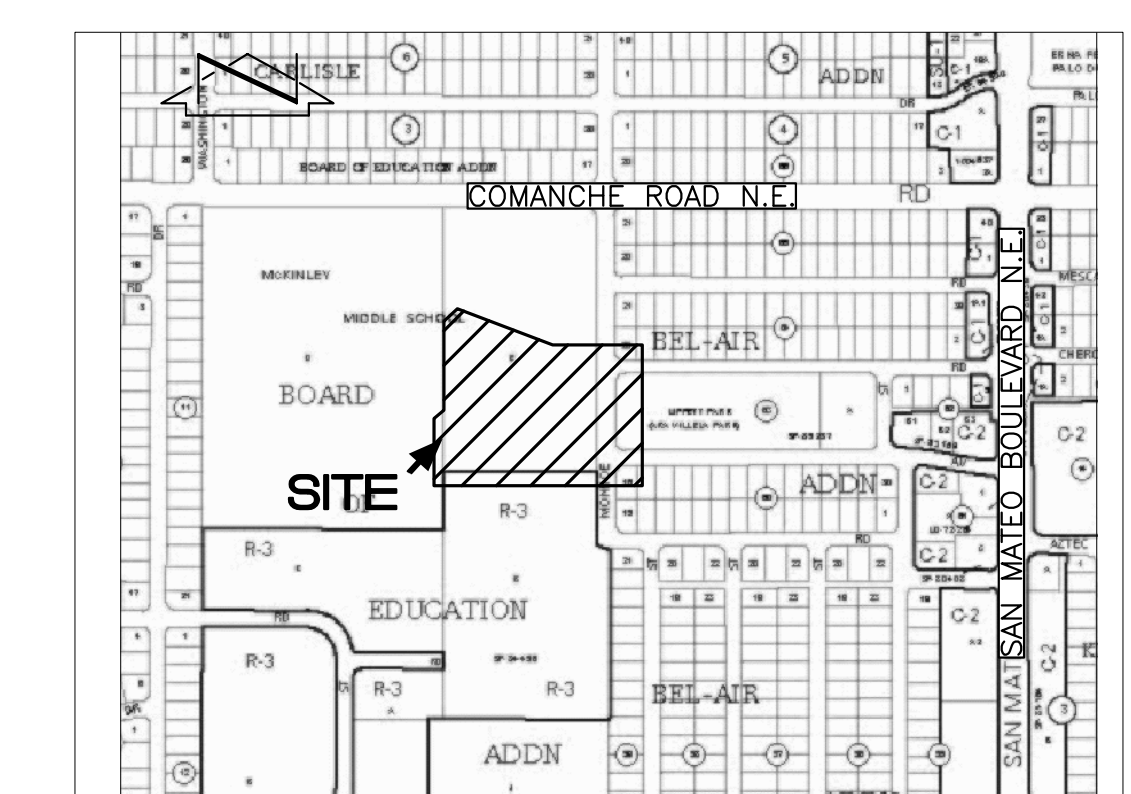

A6 VICINITY MAP G-17
SCALE: NOT TO SCALE

LEGEND

■■■■ PROVIDE SILT FENCE
ALONG PERIMETER

DISTURBED AREA
43,648 SF.
CONTRACTOR TO
PROVIDE SWPPP PLAN
TO EPA

STAMP

PROJECT NAME

**DESERT WILLOW FAMILY
SCHOOL - PHASE II
CLASSROOM ADDITION**
3303 MONROE STREET NE
ALBUQUERQUE, NEW MEXICO

REVISIONS:

No.	DATE	DESCRIPTION

COPYRIGHT © DESIGN GROUP

DESIGNER: **DAA**
CHECKED: **DAA**
DATE: JUNE 10, 2016
SCALE: 1" = 20'-0"
JOB NO.: 3043
CAD FILE: 3022MC_ESC

SHEET TITLE:
**EROSION AND
SEDIMENT CONTROL
PLAN**

SHEET NUMBER:

ESC