
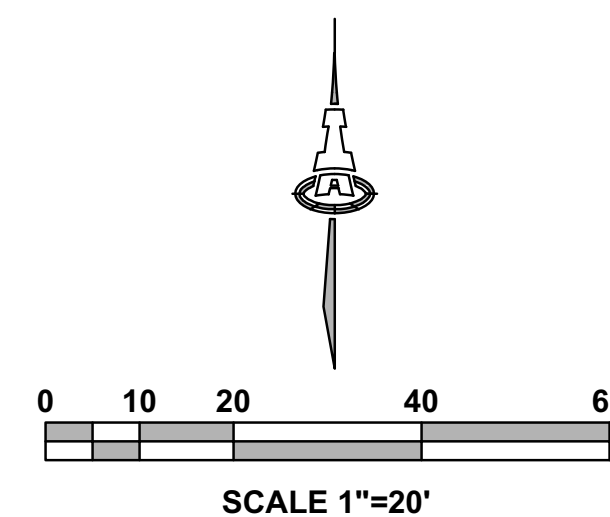
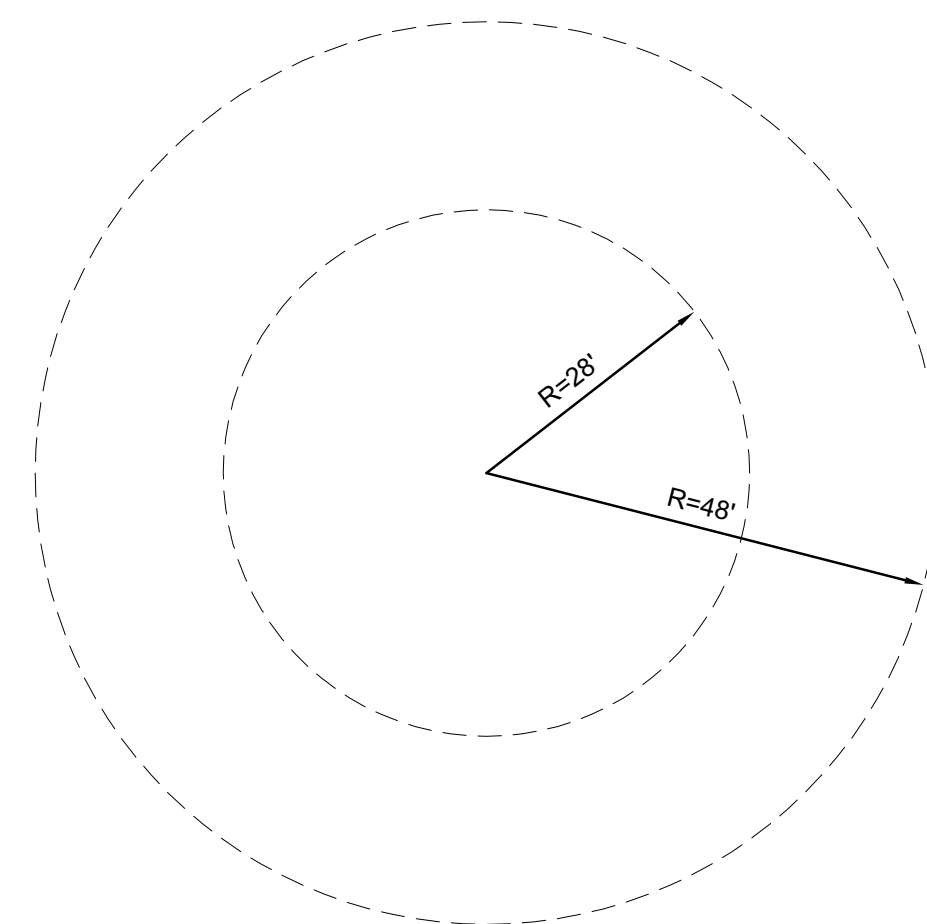


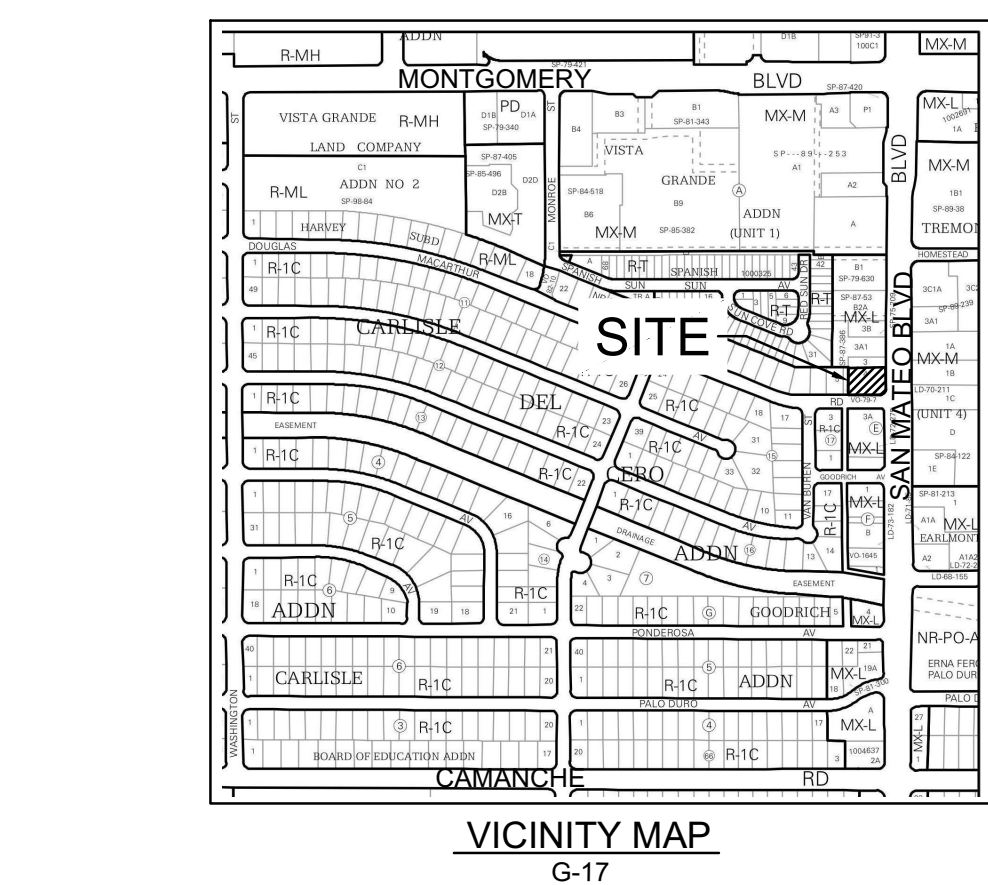

**ALBUQUERQUE FIRE MARSHAL'S
DIVISION OFFICE PLANS
CHECKING DIVISION**

PERMIT

PERMIT NUMBER: FP 22-011768

APPROVED DATE: 09/28/22

APPROVED

THESE CONSTRUCTION DOCUMENTS WERE REVIEWED AND APPROVED BY THE ALBUQUERQUE FIRE MARSHAL'S OFFICE IN ACCORDANCE WITH THE CITY ORDINANCE, THE INTERNATIONAL FIRE CODE, AND NFPA STANDARDS. THIS PERMIT IS VALID FOR 180 DAYS. FINAL INSPECTION IS REQUIRED.

FIRE FLOW: 1500 GPM 1 HYDRANT

FIRE FLOW: 1500 GPM 1 HYDRANT

FIRE
MAR

24'

FIRE A

PREN
4201 SA

BU
KM



SAN MATEO BLVD NE

THERE ARE NO OVERHEAD OBSTRUCTIONS ON SITE TO PROHIBIT LADDER TRUCK OPERATIONS

Isaacson & Arfman, Inc. Civil Engineering Consultants  © 2020 Isaacson & Arfman, Inc. This design, calculations, and concepts are owned by and remain the property of Isaacson & Arfman, Inc. and no part thereof shall be utilized by any person, firm or corporation for any purpose whatsoever except with the written permission of Isaacson & Arfman, Inc.			128 Monette Street NE Albuquerque, NM 87108 505-266-8828 www.iacivil.com																						
Engineer																									
GYRO SHACK 4201 SAN MATEO BLVD NE																									
<table><tr><th>No</th><th>Date</th><th>Description</th></tr><tr><td colspan="3"> </td></tr></table>		No	Date	Description				<table><tr><th colspan="2">DESIGN</th></tr><tr><td>ISSUE:</td><td>DEVELOPMENT</td></tr><tr><td>PROJECT NUMBER:</td><td>IA 2530</td></tr><tr><td>FILE:</td><td>-</td></tr><tr><td>DRAWN BY:</td><td>DEC</td></tr><tr><td>CHECKED BY:</td><td>FCA</td></tr><tr><td>DATE:</td><td>09-2022</td></tr></table>				DESIGN		ISSUE:	DEVELOPMENT	PROJECT NUMBER:	IA 2530	FILE:	-	DRAWN BY:	DEC	CHECKED BY:	FCA	DATE:	09-2022
No	Date	Description																							
DESIGN																									
ISSUE:	DEVELOPMENT																								
PROJECT NUMBER:	IA 2530																								
FILE:	-																								
DRAWN BY:	DEC																								
CHECKED BY:	FCA																								
DATE:	09-2022																								
SHEET TITLE																									
FIRE HYDRANT LOCATION & ACCESS PLAN																									
SHEET NUMBER																									
FIRE 1																									