


FIRST CHURCH OF RELIGIOUS SCIENCE
 ORIGINAL AND NEW PARKING LOT GRADES
 APRIL, 1992

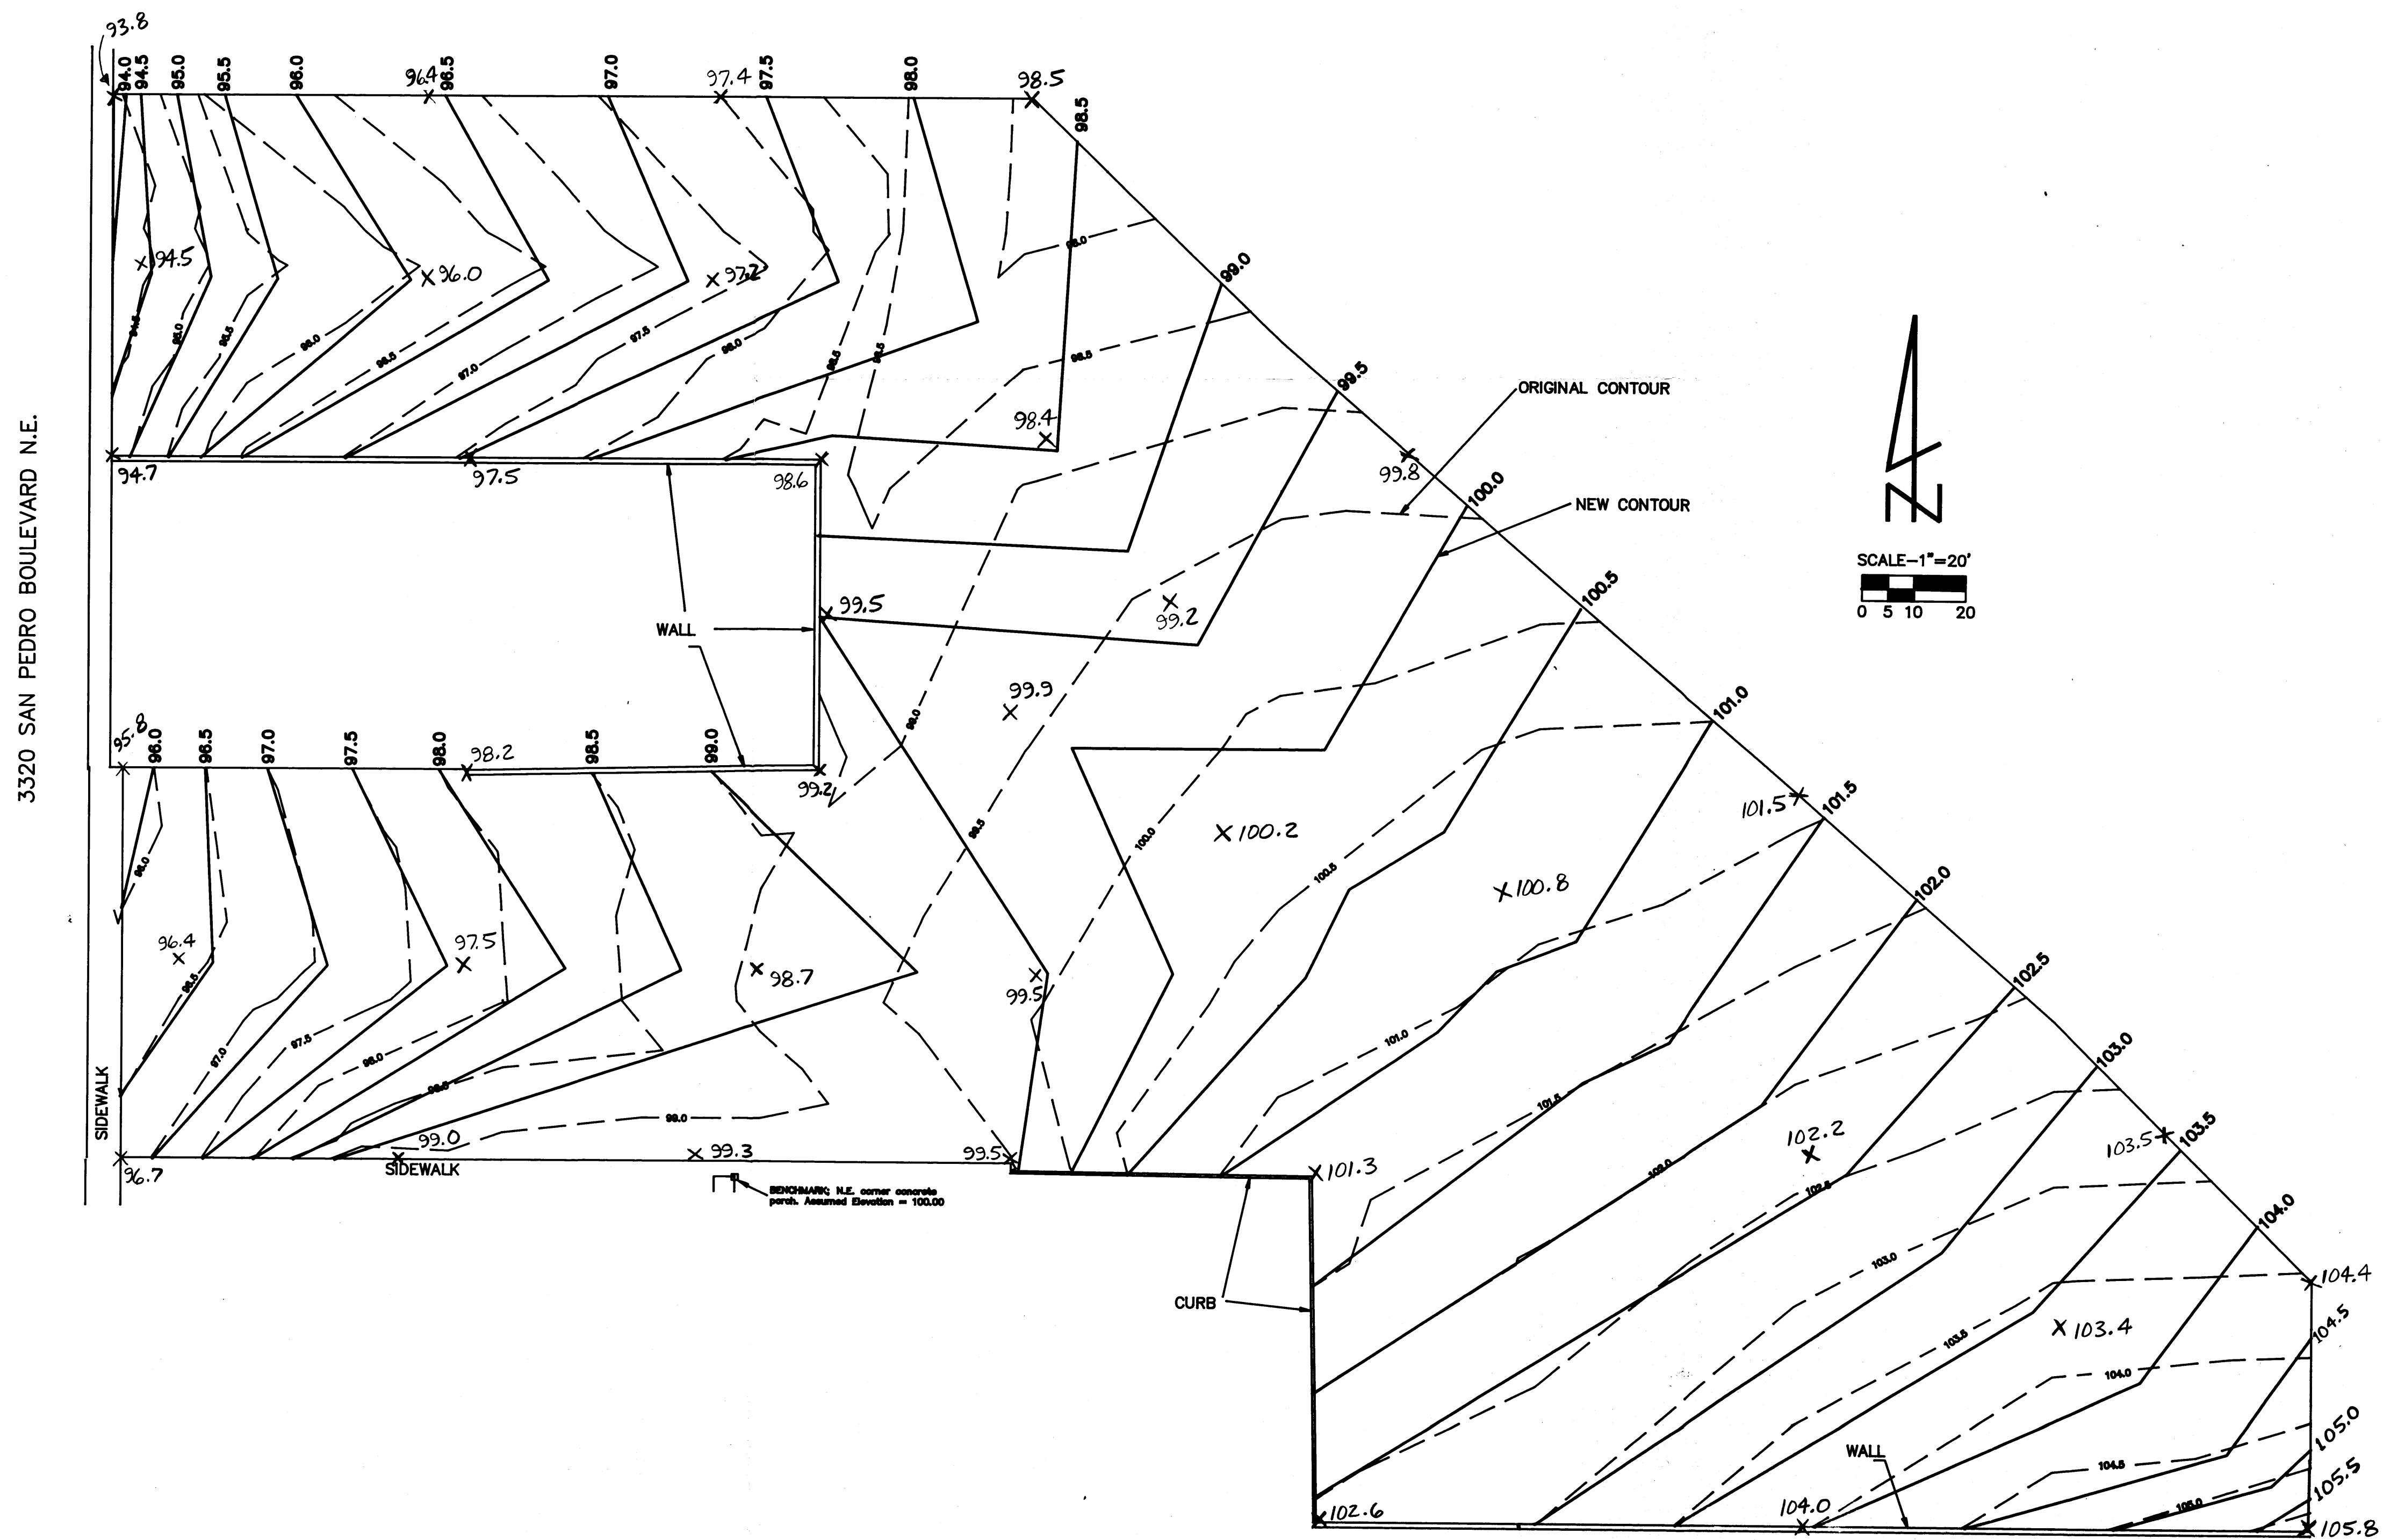

X = FIELD AS-BUILT

