



A1 EROSION CONTROL PLAN
SCALE: 1" = 50'

GENERAL SHEET NOTES

1. REFER TO NMDOT STANDARD DRAWINGS 603-01-1/7 THRU 603-01-7/7 FOR TEMPORARY EROSION & SEDIMENT CONTROL MEASURES.

ARCHITECT

CONSULTANT

DATE

PROJECT

LOCATION

SCALE

NOTES

REVISIONS

APPROVED

DATE

PROJECT

LOCATION

SCALE

NOTES

REVISIONS

APPROVED

DATE

PROJECT

LOCATION

SCALE

NOTES

REVISIONS

APPROVED

DATE

PROJECT

LOCATION

SCALE

NOTES

REVISIONS

APPROVED

DATE

PROJECT

LOCATION

SCALE

NOTES

REVISIONS

APPROVED

DATE

PROJECT

LOCATION

SCALE

NOTES

REVISIONS

APPROVED

DATE

PROJECT

LOCATION

SCALE

NOTES

REVISIONS

APPROVED

DATE

PROJECT

LOCATION

SCALE

NOTES

REVISIONS

APPROVED

DATE

PROJECT

LOCATION

SCALE

NOTES

REVISIONS

APPROVED

DATE


PROJECT

LOCATION

SCALE

NOTES

studio collaboration llc
924 2nd St NW Suite C, Albuquerque, NM 87102 505.232.2620
125 Jefferson St NE Albuquerque, NM 87108 505.255.4033

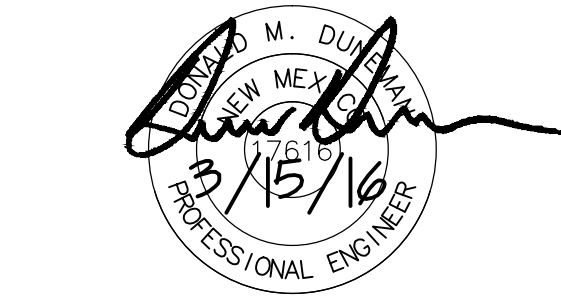

KEY PLAN

ALBUQUERQUE PUBLIC SCHOOLS
MONTGOMERY COMPLEX DEMOLITION
3315 LOUISIANA BOULEVARD NE
Albuquerque, NM 87110



REV:

PHASE: 100% CD's
DATE: 29 April 2016
DRAWN BY: JEM
CHECKED BY: DMD / RM

C103

Erosion Control Plan

Sheet 4 of 5