

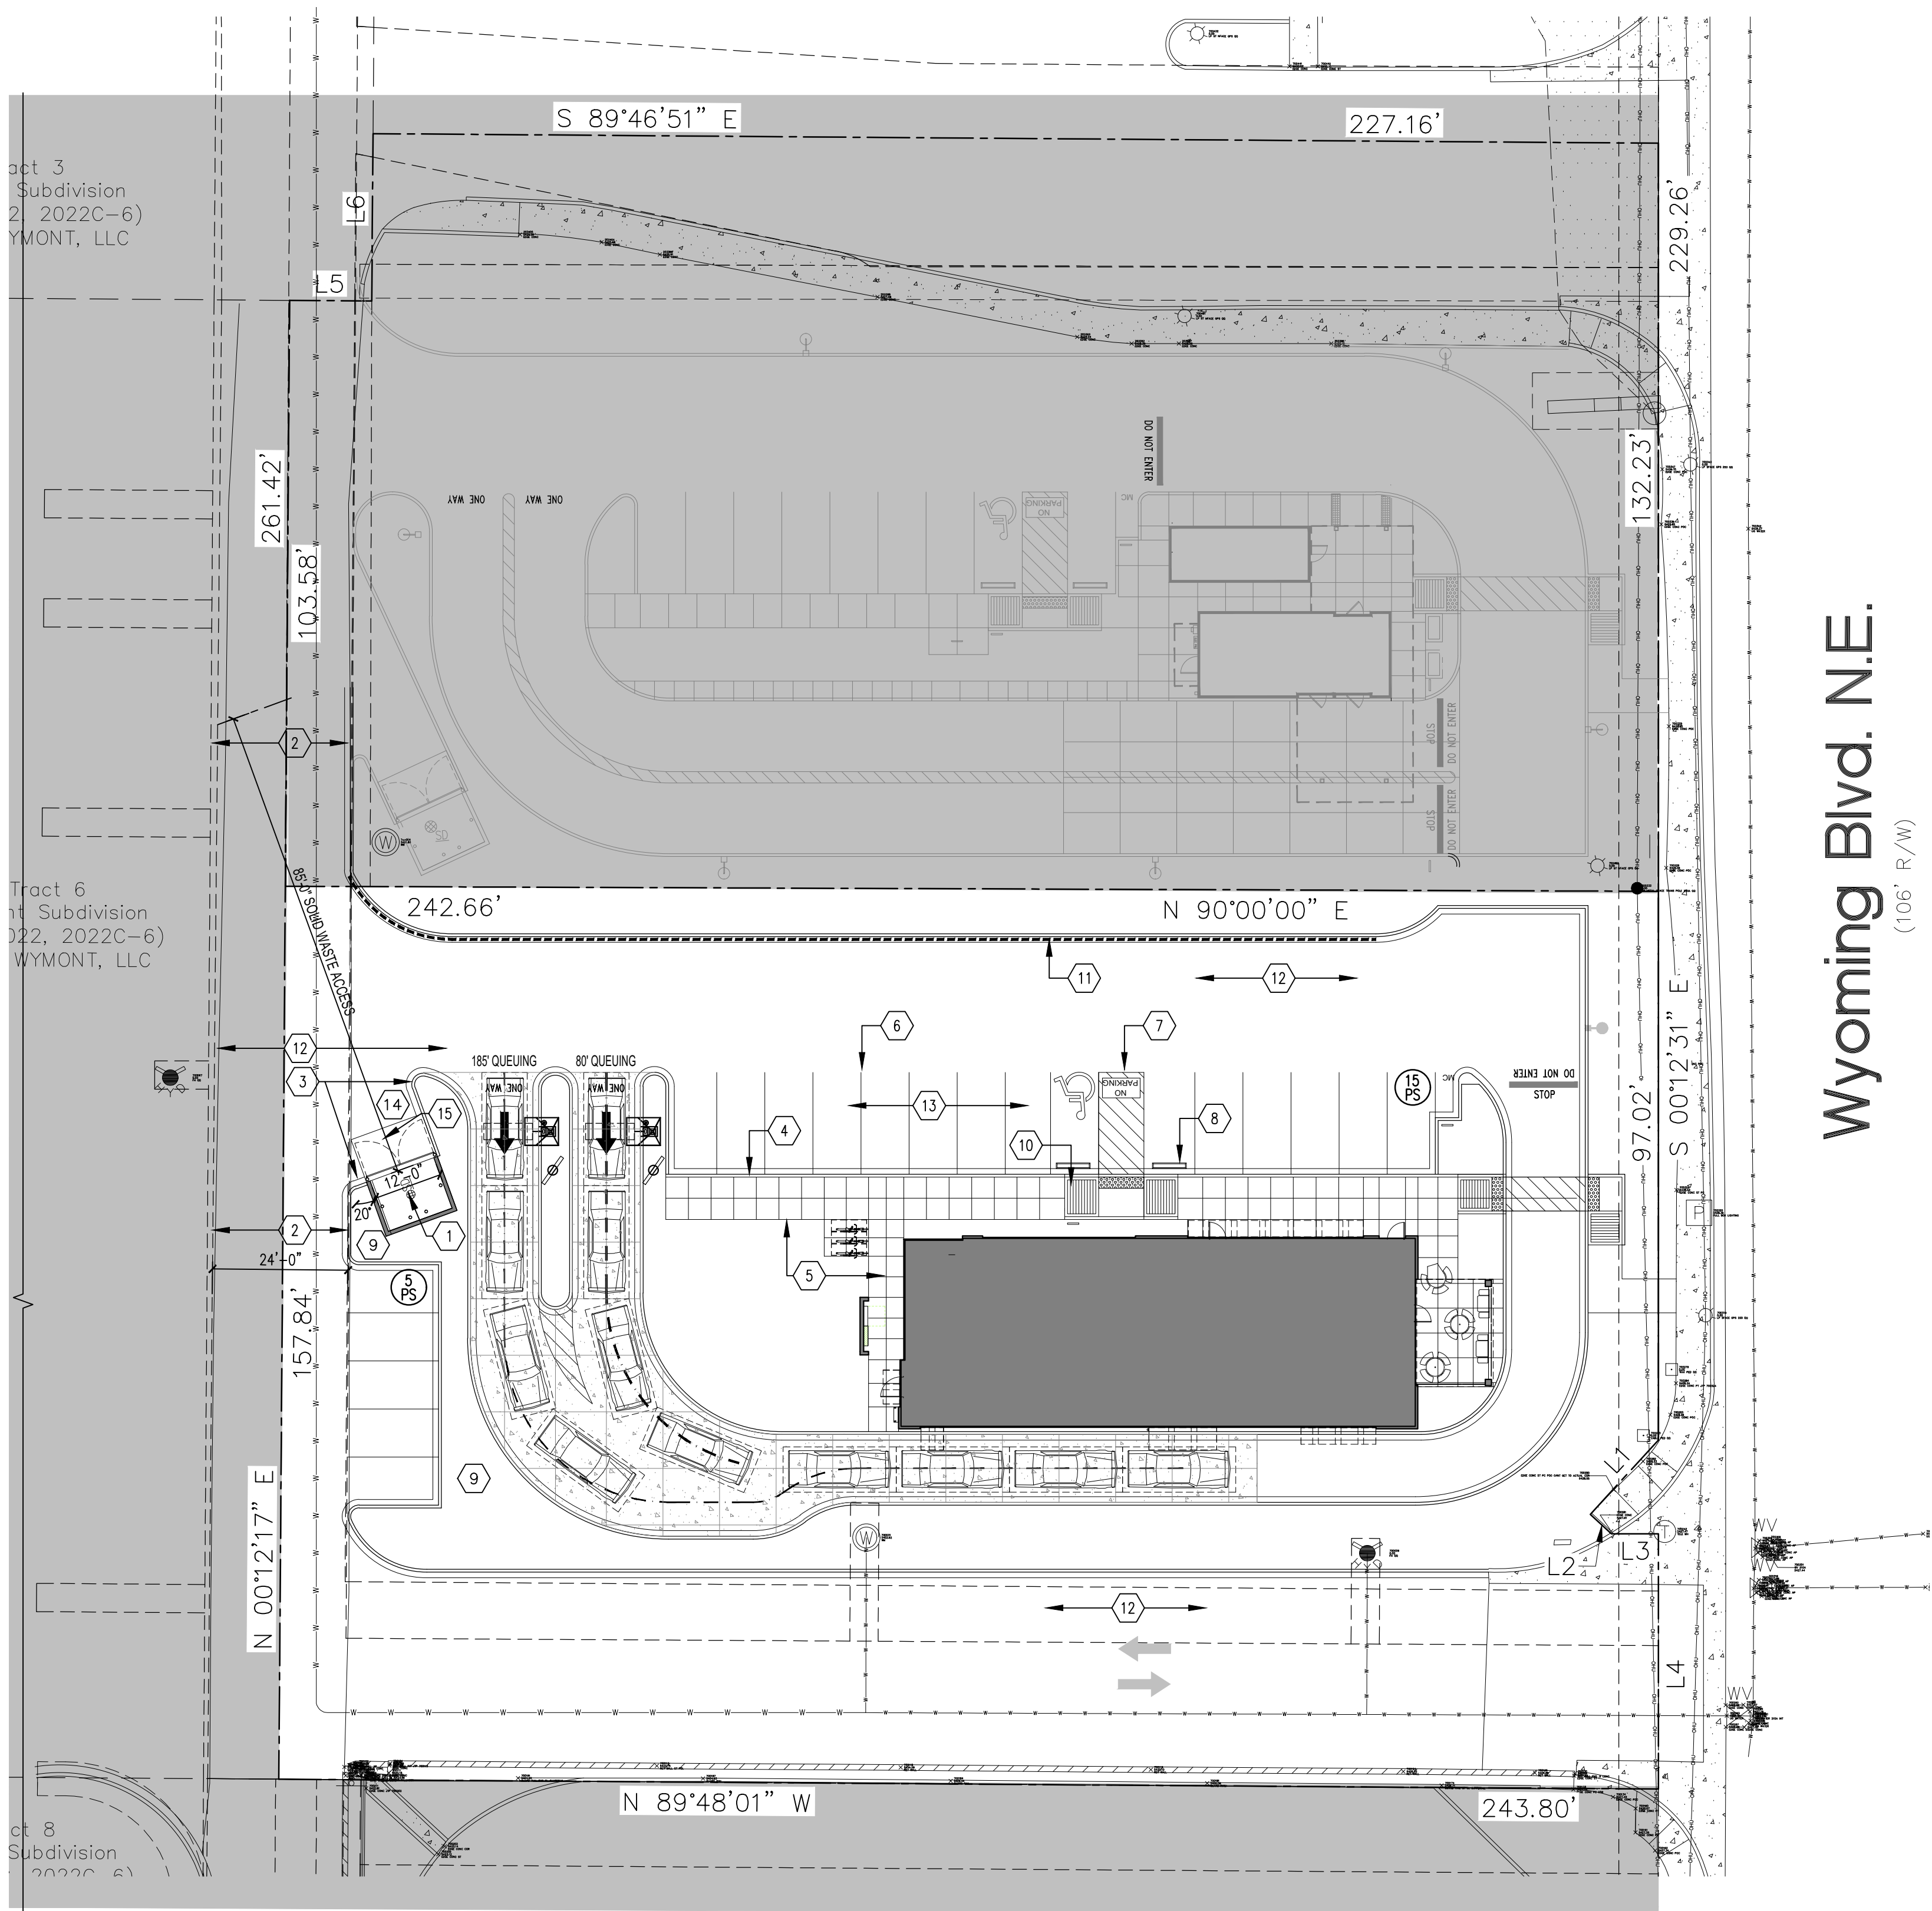


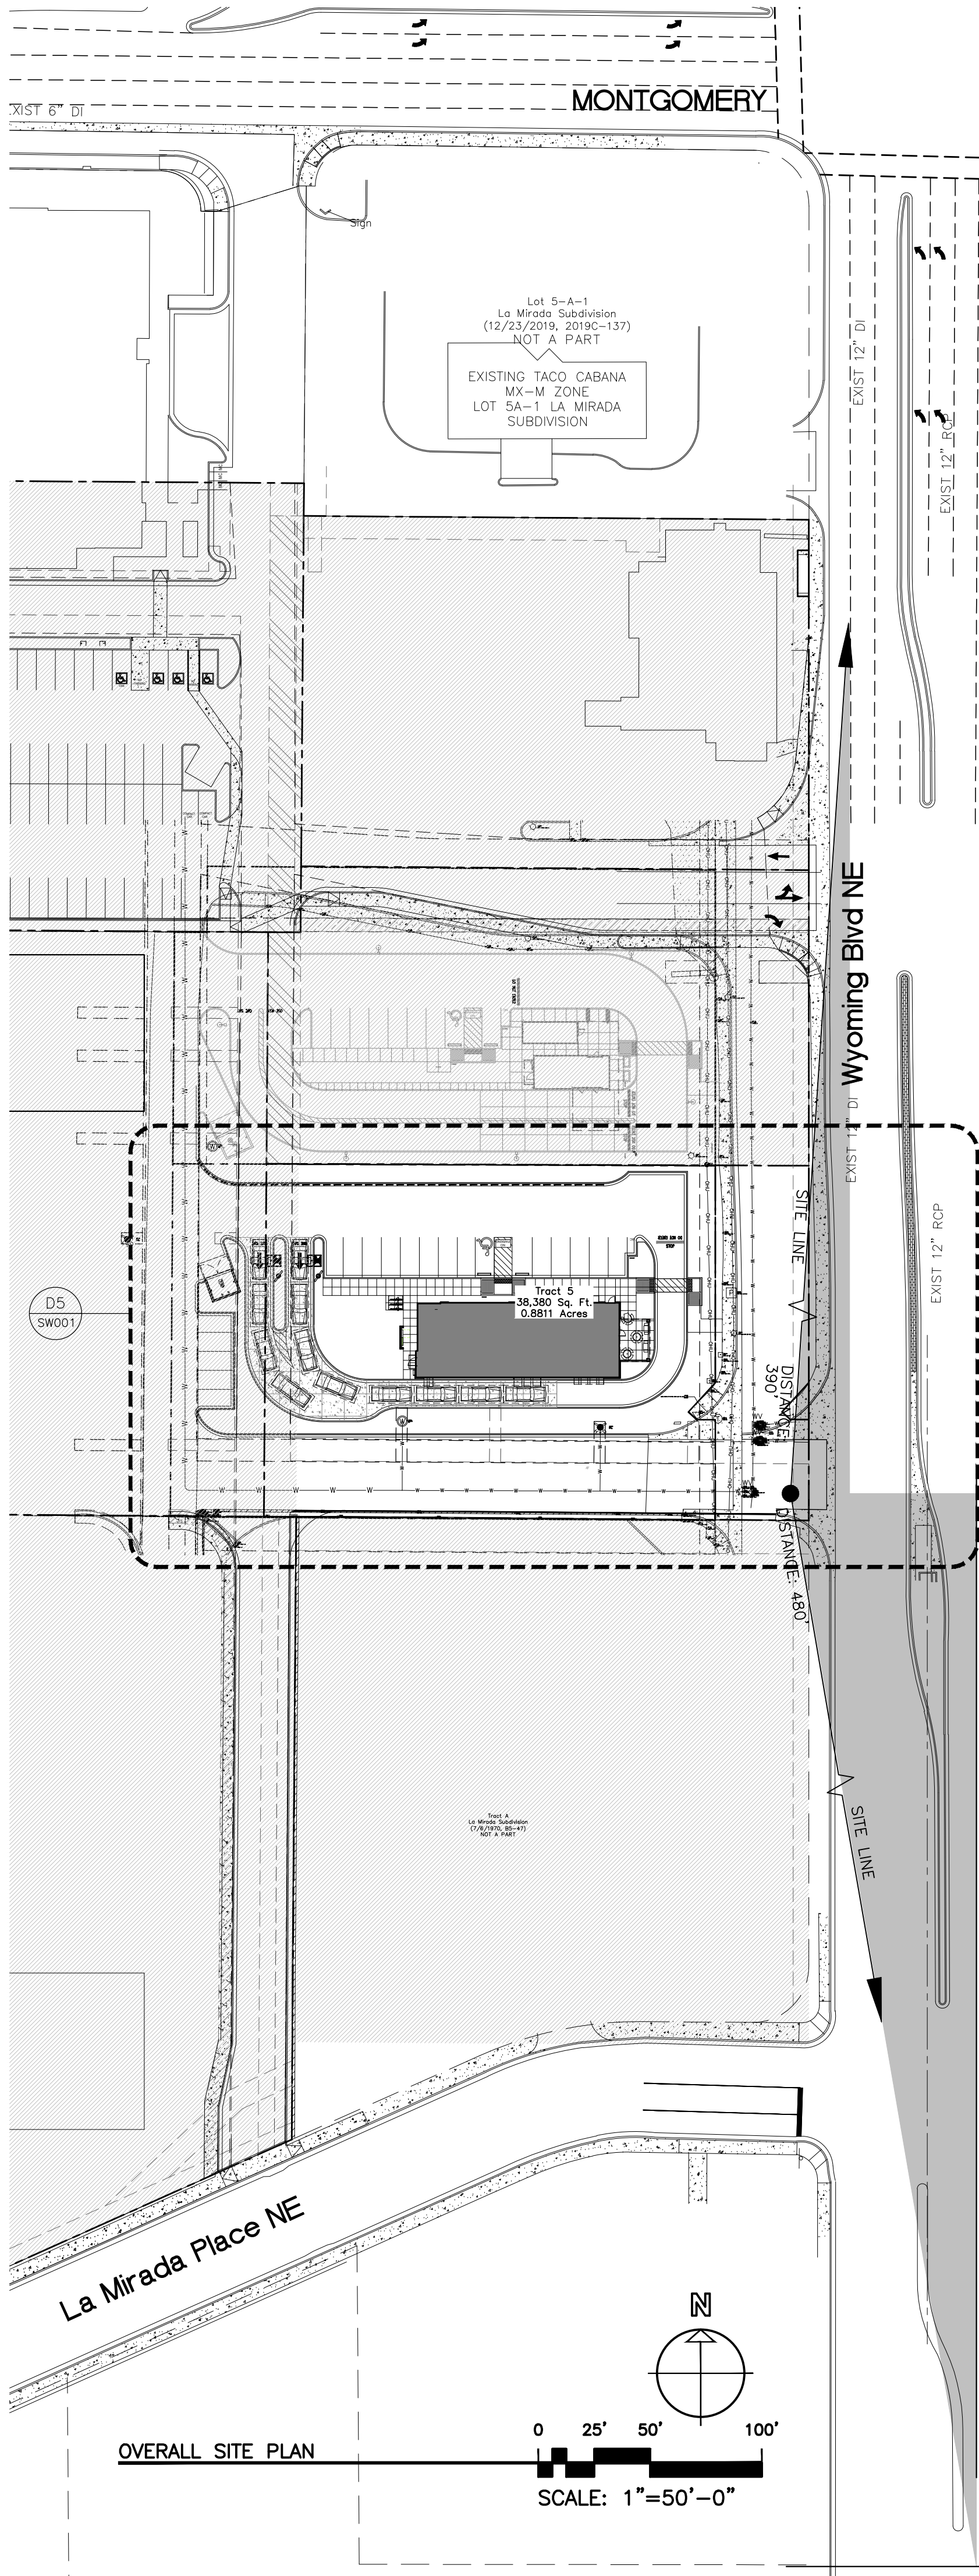

- SITE PLAN KEYED NOTES**
1. SINGLE UNIT DUMPSTER ENCLOSURE WITH AREA DRAIN TO GREASE INTERCEPTOR
 2. SHARED ACCESS EASEMENT
 3. CURB, 6" HIGH CONCRETE AND GUTTER REFER
 4. CURB, 6" HIGH CONCRETE AND GUTTER REFER
 5. CONCRETE SIDEWALK, WIDTH AS NOTED
 6. 4" WIDE PAINTED PARKING STALL STRIPING, TYP. COLOR: WHITE
 7. TYP. ACCESSIBLE PARKING SPACE W/ LOADING ZONE
 8. PRECAST CONCRETE WHEEL STOP AT KC STALLS & AS NOTED
 9. LANDSCAPE AREA, REFER TO LANDSCAPE PLAN
 10. ACCESSIBLE CURB RAMP
 11. 6" WIDE PAINTED RED FIRE LANE MARK AS "NO PARKING - FIRE LANE" EVERY 15' WITH WHITE BLOCK CAPITAL LETTERS MIN. 5" IN HEIGHT AND 3/4" WIDE (---) ON PAVING OR FACE OF CURB AT CURB LOCATIONS, REFER FIRE-1 PLAN
 12. NEW ASPHALTIC PAVING FOR HEAVY DUTY OVER PREPARED SUBGRADE (AS SITE CONDITIONS REQUIRE-VERIFY WITH GEOTECHNICAL ENGINEER) PER GEOTECHNICAL REPORT.
 13. NEW ASPHALTIC PAVING FOR STANDARD DUTY OVER PREPARED SUBGRADE (AS SITE CONDITIONS REQUIRE-VERIFY WITH GEOTECHNICAL ENGINEER) PER GEOTECHNICAL REPORT.
 14. SLOPE APPROACH TO ENCLOSURE AT 1:25:12
 15. CONCRETE APRON PER CDA SOLID WASTE STANDARDS

SITE LEGEND	
○	SIGN
○	FIRE HYDRANT
○	WATER VALVE
○	SAS MANHOLE
○	TELEPHONE MANHOLE
○	WATER METER
○	POWER POLE
○	LIGHT POLE (2' DIA BASE)
○	BOLLARD
○	WATER LINE
○	UNDERGROUND POWER LINE
○	GAS LINE
○	SAS LINE
○	OHL - OVERHEAD POWER LINE

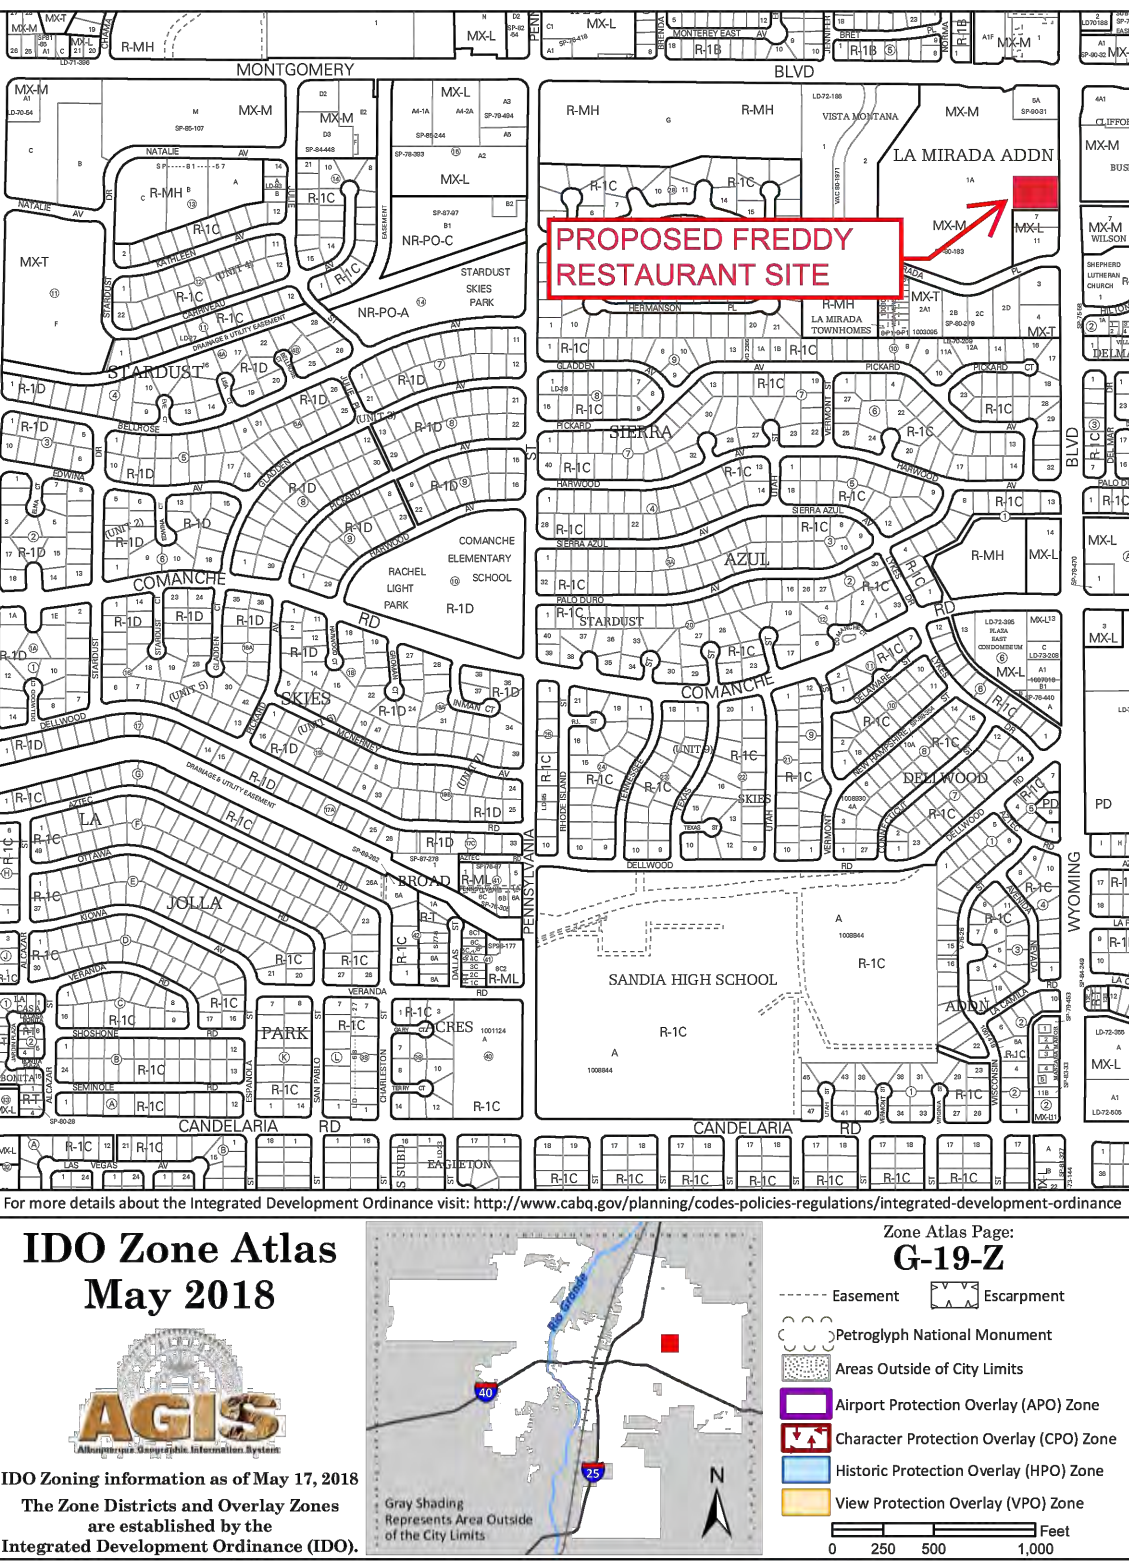

SOLID WASTE MANAGEMENT DEPARTMENT
CITY OF ALBUQUERQUE

Approved for access by the Solid Waste Department.
All containers must be made accessible for pick up
between the hours of 5AM and 8PM.
Reviewer: *Herman Gallegos*
Date: 02-13-24
Recycle Declined

SOLID WASTE DEPARTMENT APPROVAL PLAN - NOT FOR CONSTRUCTION
(CONTRACTOR NOTE: ELEMENTS OF THIS DRAWING ARE INCORPORATED
IN SITE PLAN A001 WHICH IS TO BE USED FOR CONSTRUCTION)