


TYPICAL CROSS SECTION "A-A"
(MIN. 0.5 % SLOPE)

- A₁ = 0.55 Ac.
- A₂ = 0.51 Ac.
- A₃ = 0.58 Ac.
- A₄ = 1.37 Ac.
- A₅ = 1.35 Ac.
- A₆ = 0.86 Ac.
- A₇ = 0.20 Ac.
- A₈ = 3.79 Ac.

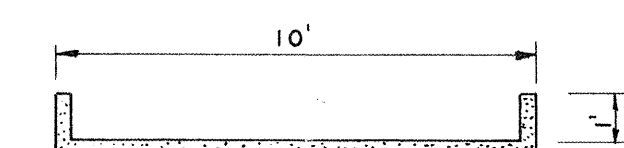

TYPICAL CROSS SECTION "B-B"
(MIN. SLOPE 0.6 %)

NO. DATE BY				REVISIONS			
Designed By				Drawn By			
				Checked By			
				Approved By			

MURRAY-McCORMICK, INC.
ENVIRONMENTAL DESIGN
ENGINEERING-PLANNING-SURVEYING
2601 WYOMING BLVD. N.E. SUITE F ALBUQUERQUE NEW MEXICO 87110 505-292-1936

PLATE 3

ON SITE DRAINAGE DEVELOPED CONDITION

DATE	SCALE	SHEET OF
------	-------	-------------