
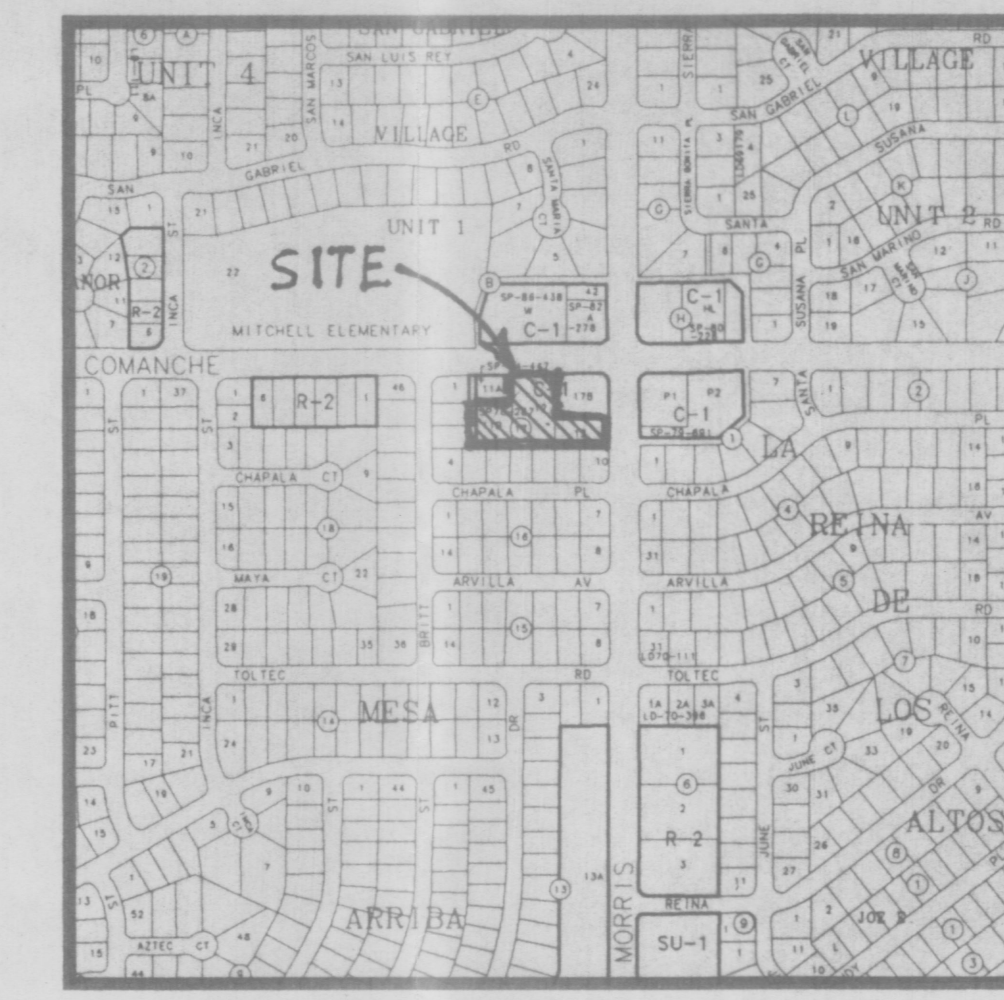


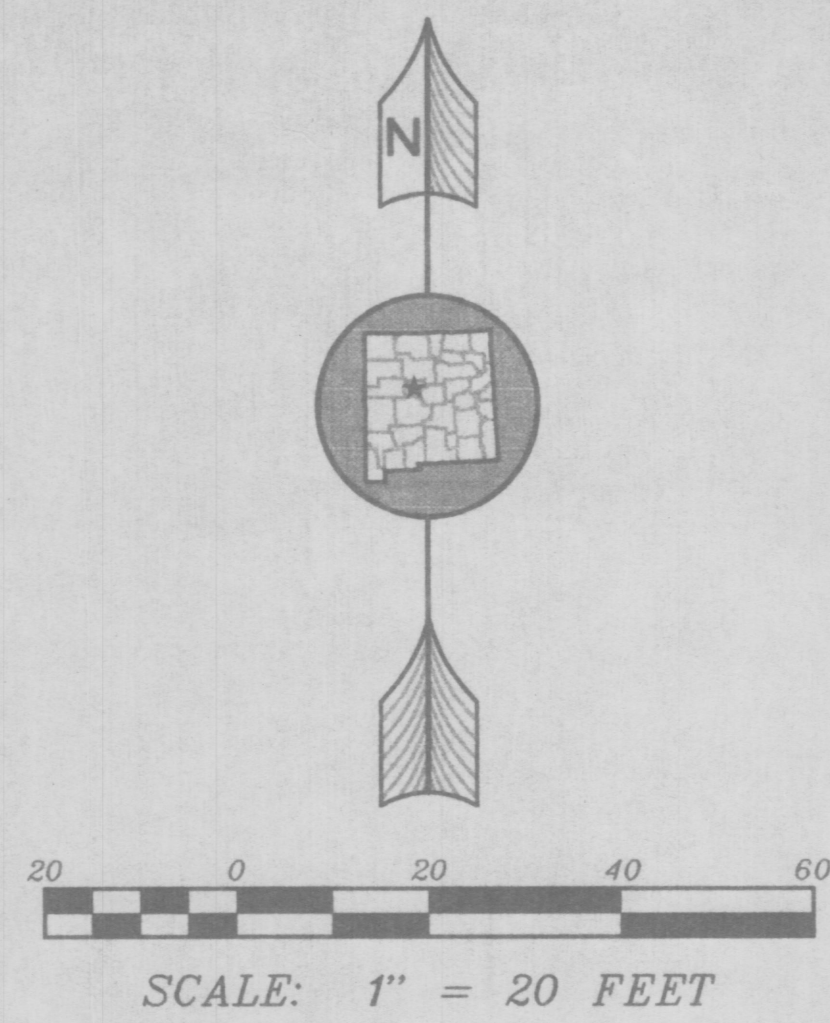

Crawford Development Services
Founded 1989

Stephen L. Crawford, P.E.

PROFESSIONAL CIVIL ENGINEER
REGISTERED IN NM, CA, AZ


LEGAL DESCRIPTION:
LOTS 11-B, 12-A AND 13-A, BLOCK 17
OF THE MESA ARRIBA SUBDIVISION
SUBDIVISION IN ALBUQUERQUE, BERNALILLO COUNTY
NEW MEXICO

BENCHMARK
ELEVATIONS ARE BASED ON CITY OF ALBUQUERQUE STATION
No. "19-G21".
ELEV= 5598.03

ADDRESS:
10280 COMANCHE ROAD, NE

- KEYED NOTES:**
- 1 EXISTING LS AREA TO BE REMOVED
 - 2 BUILDING ADDITION
 - 3 NEW LANDSCAPED AREAS (REPLACES EXISTING PAVING)
 - 4 LOT LINE TO BE VACATED

- LEGEND:**
- = ROOF FLOWS
 - = HISTORICAL FLOWS
 - = EXIST SPOT ELEVATION
 - = EXISTING CONTOUR
 - = WATER BLOCK
 - = FLOW DIRECTION
 - = FINISH FLOOR
 - = FLOWLINE
 - = TOP OF CURB

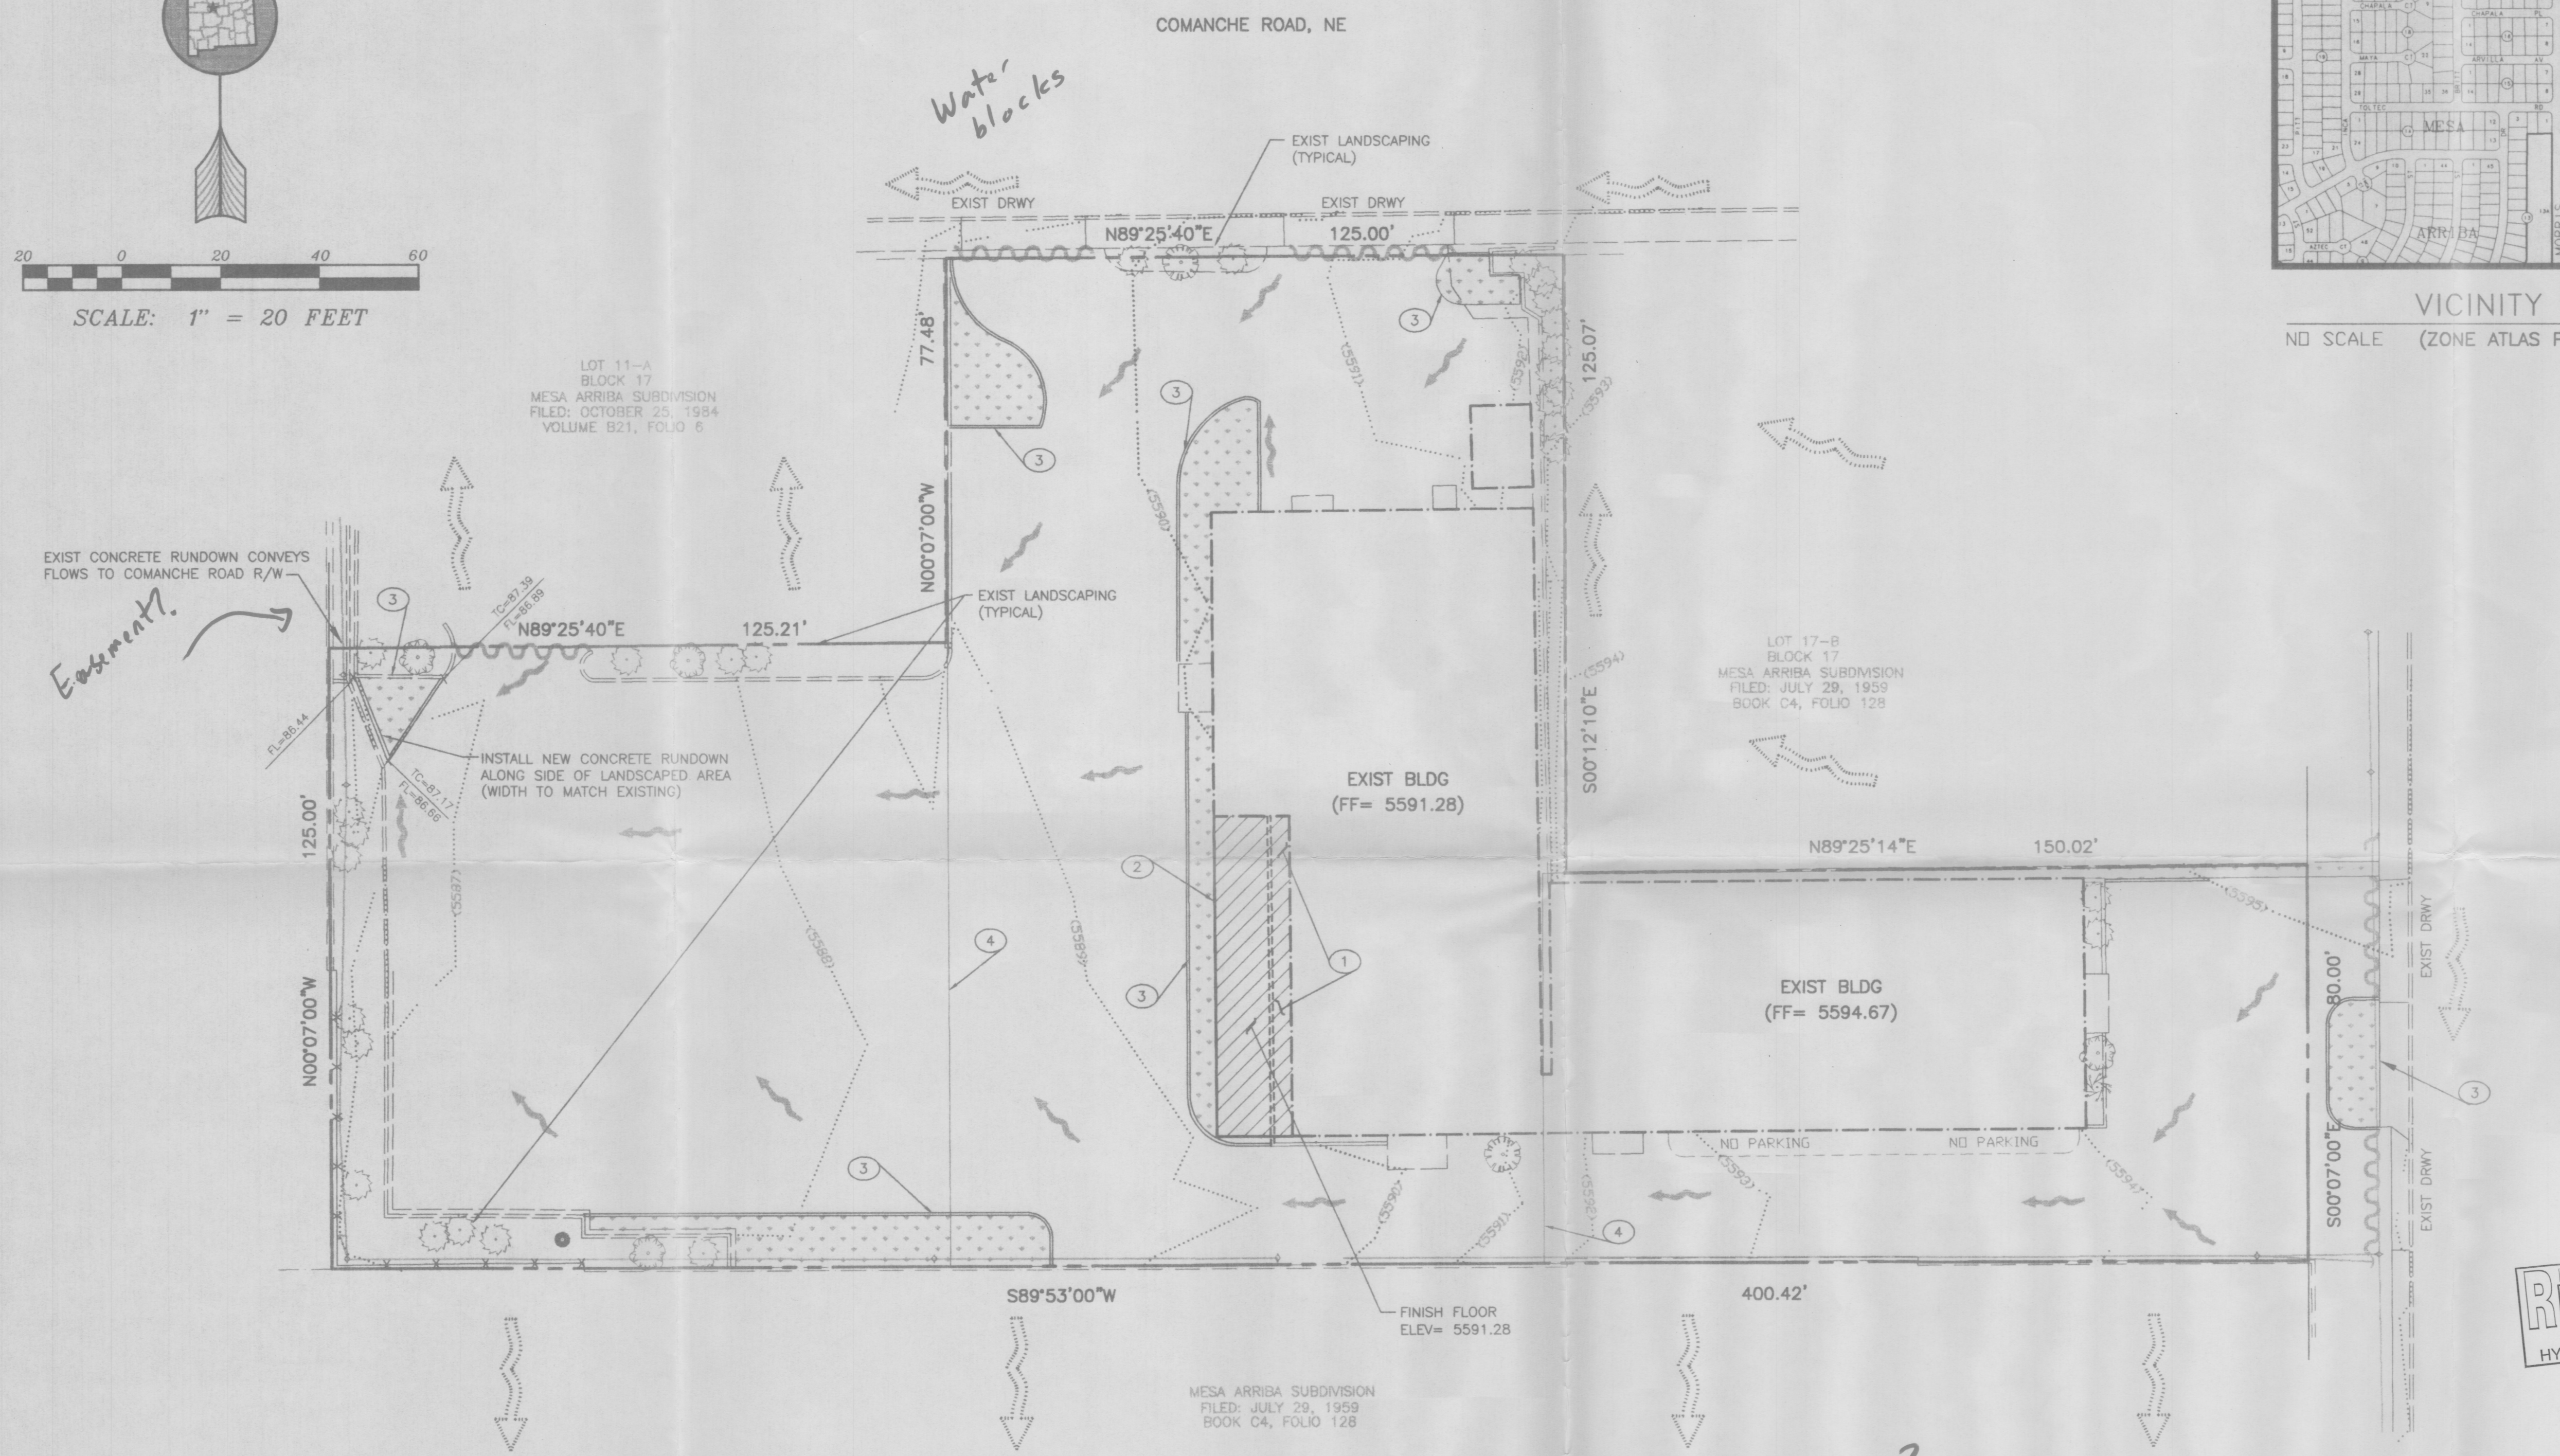

RECEIVED
MAY 19 2003
HYDROLOGY SECTION

Handwritten signature and date:
05-19-03



MAY 19, 2003

ALBUQUERQUE GYMNASICS SCHOOL
10280 COMANCHE ROAD, NE
ALBUQUERQUE, NEW MEXICO

CG.1

GRADING/DRAINAGE PLAN AMENDMENT

A2008CG1.DWG PLOT DATE: MAY 19, 2003

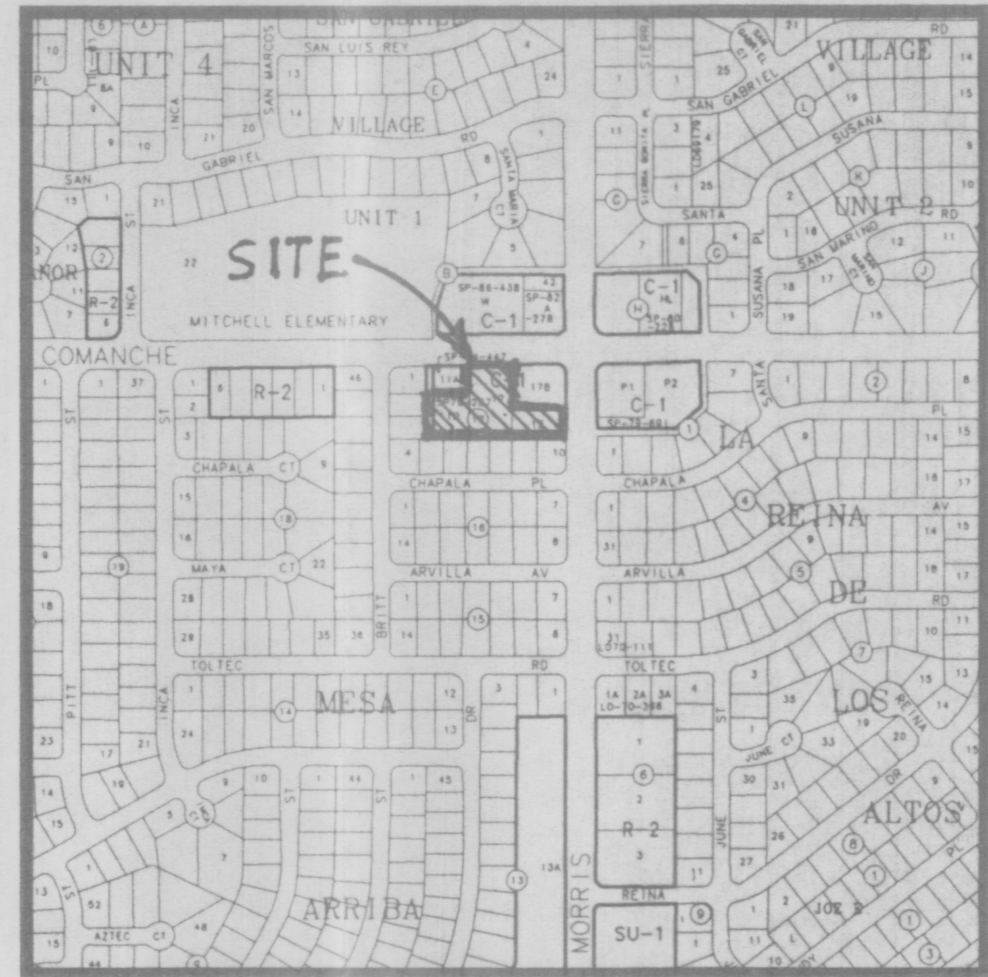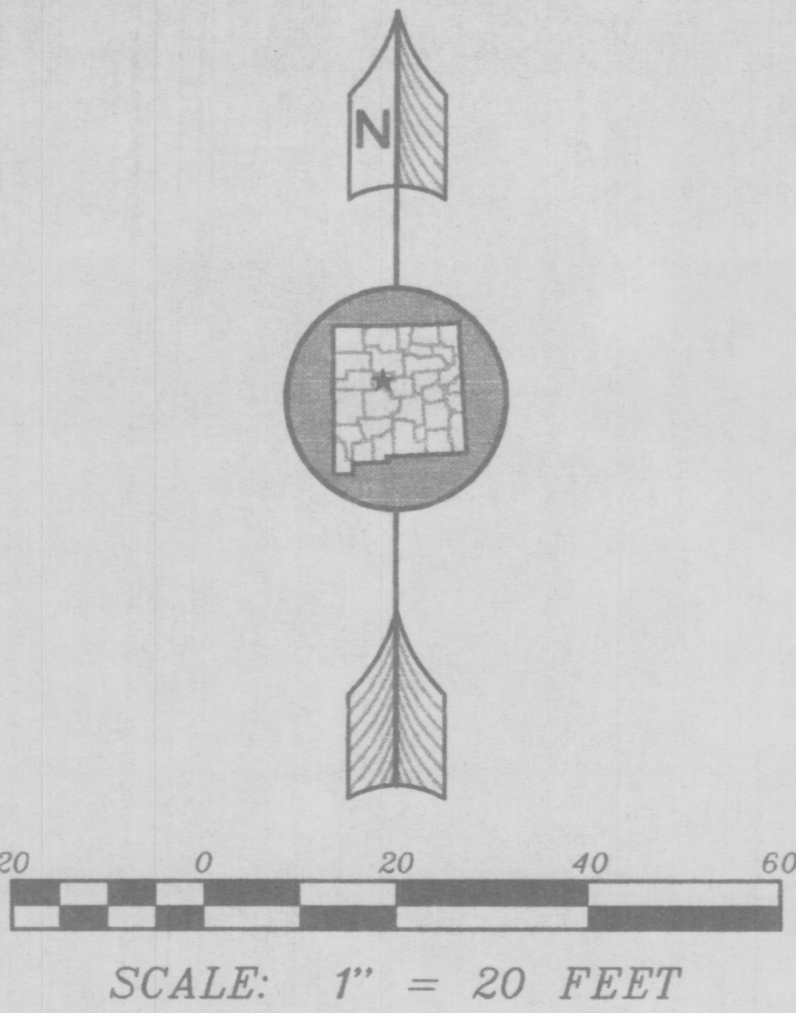

VICINITY MAP
NO SCALE (ZONE ATLAS PAGE G-21-Z)

Crawford Development Services
Founded 1989

Stephen L. Crawford, P.E.

PROFESSIONAL CIVIL ENGINEER
REGISTERED IN NM, CA, AZ


LEGAL DESCRIPTION:
LOTS 11-B, 12-A AND 13-A, BLOCK 17
OF THE MESA ARRIBA SUBDIVISION
SUBDIVISION IN ALBUQUERQUE, BERNALILLO COUNTY
NEW MEXICO

BENCHMARK
ELEVATIONS ARE BASED ON CITY OF ALBUQUERQUE STATION
No. "19-G21".
ELEV= 5598.03

ADDRESS:
10280 COMANCHE ROAD, NE

- KEYED NOTES:**
- 1 EXISTING LS AREA TO BE REMOVED
 - 2 BUILDING ADDITION
 - 3 NEW LANDSCAPED AREAS (REPLACES EXISTING PAVING)
 - 4 LOT LINE TO BE VACATED

- LEGEND:**
- = ROOF FLOWS
 - = HISTORICAL FLOWS
 - + 54.11.0 = EXIST SPOT ELEVATION
 - (54.05) = EXISTING CONTOUR
 - ~~~~~ = WATER BLOCK
 - ~~~~~ = FLOW DIRECTION
 - FF = FINISH FLOOR
 - FL = FLOWLINE
 - TC = TOP OF CURB

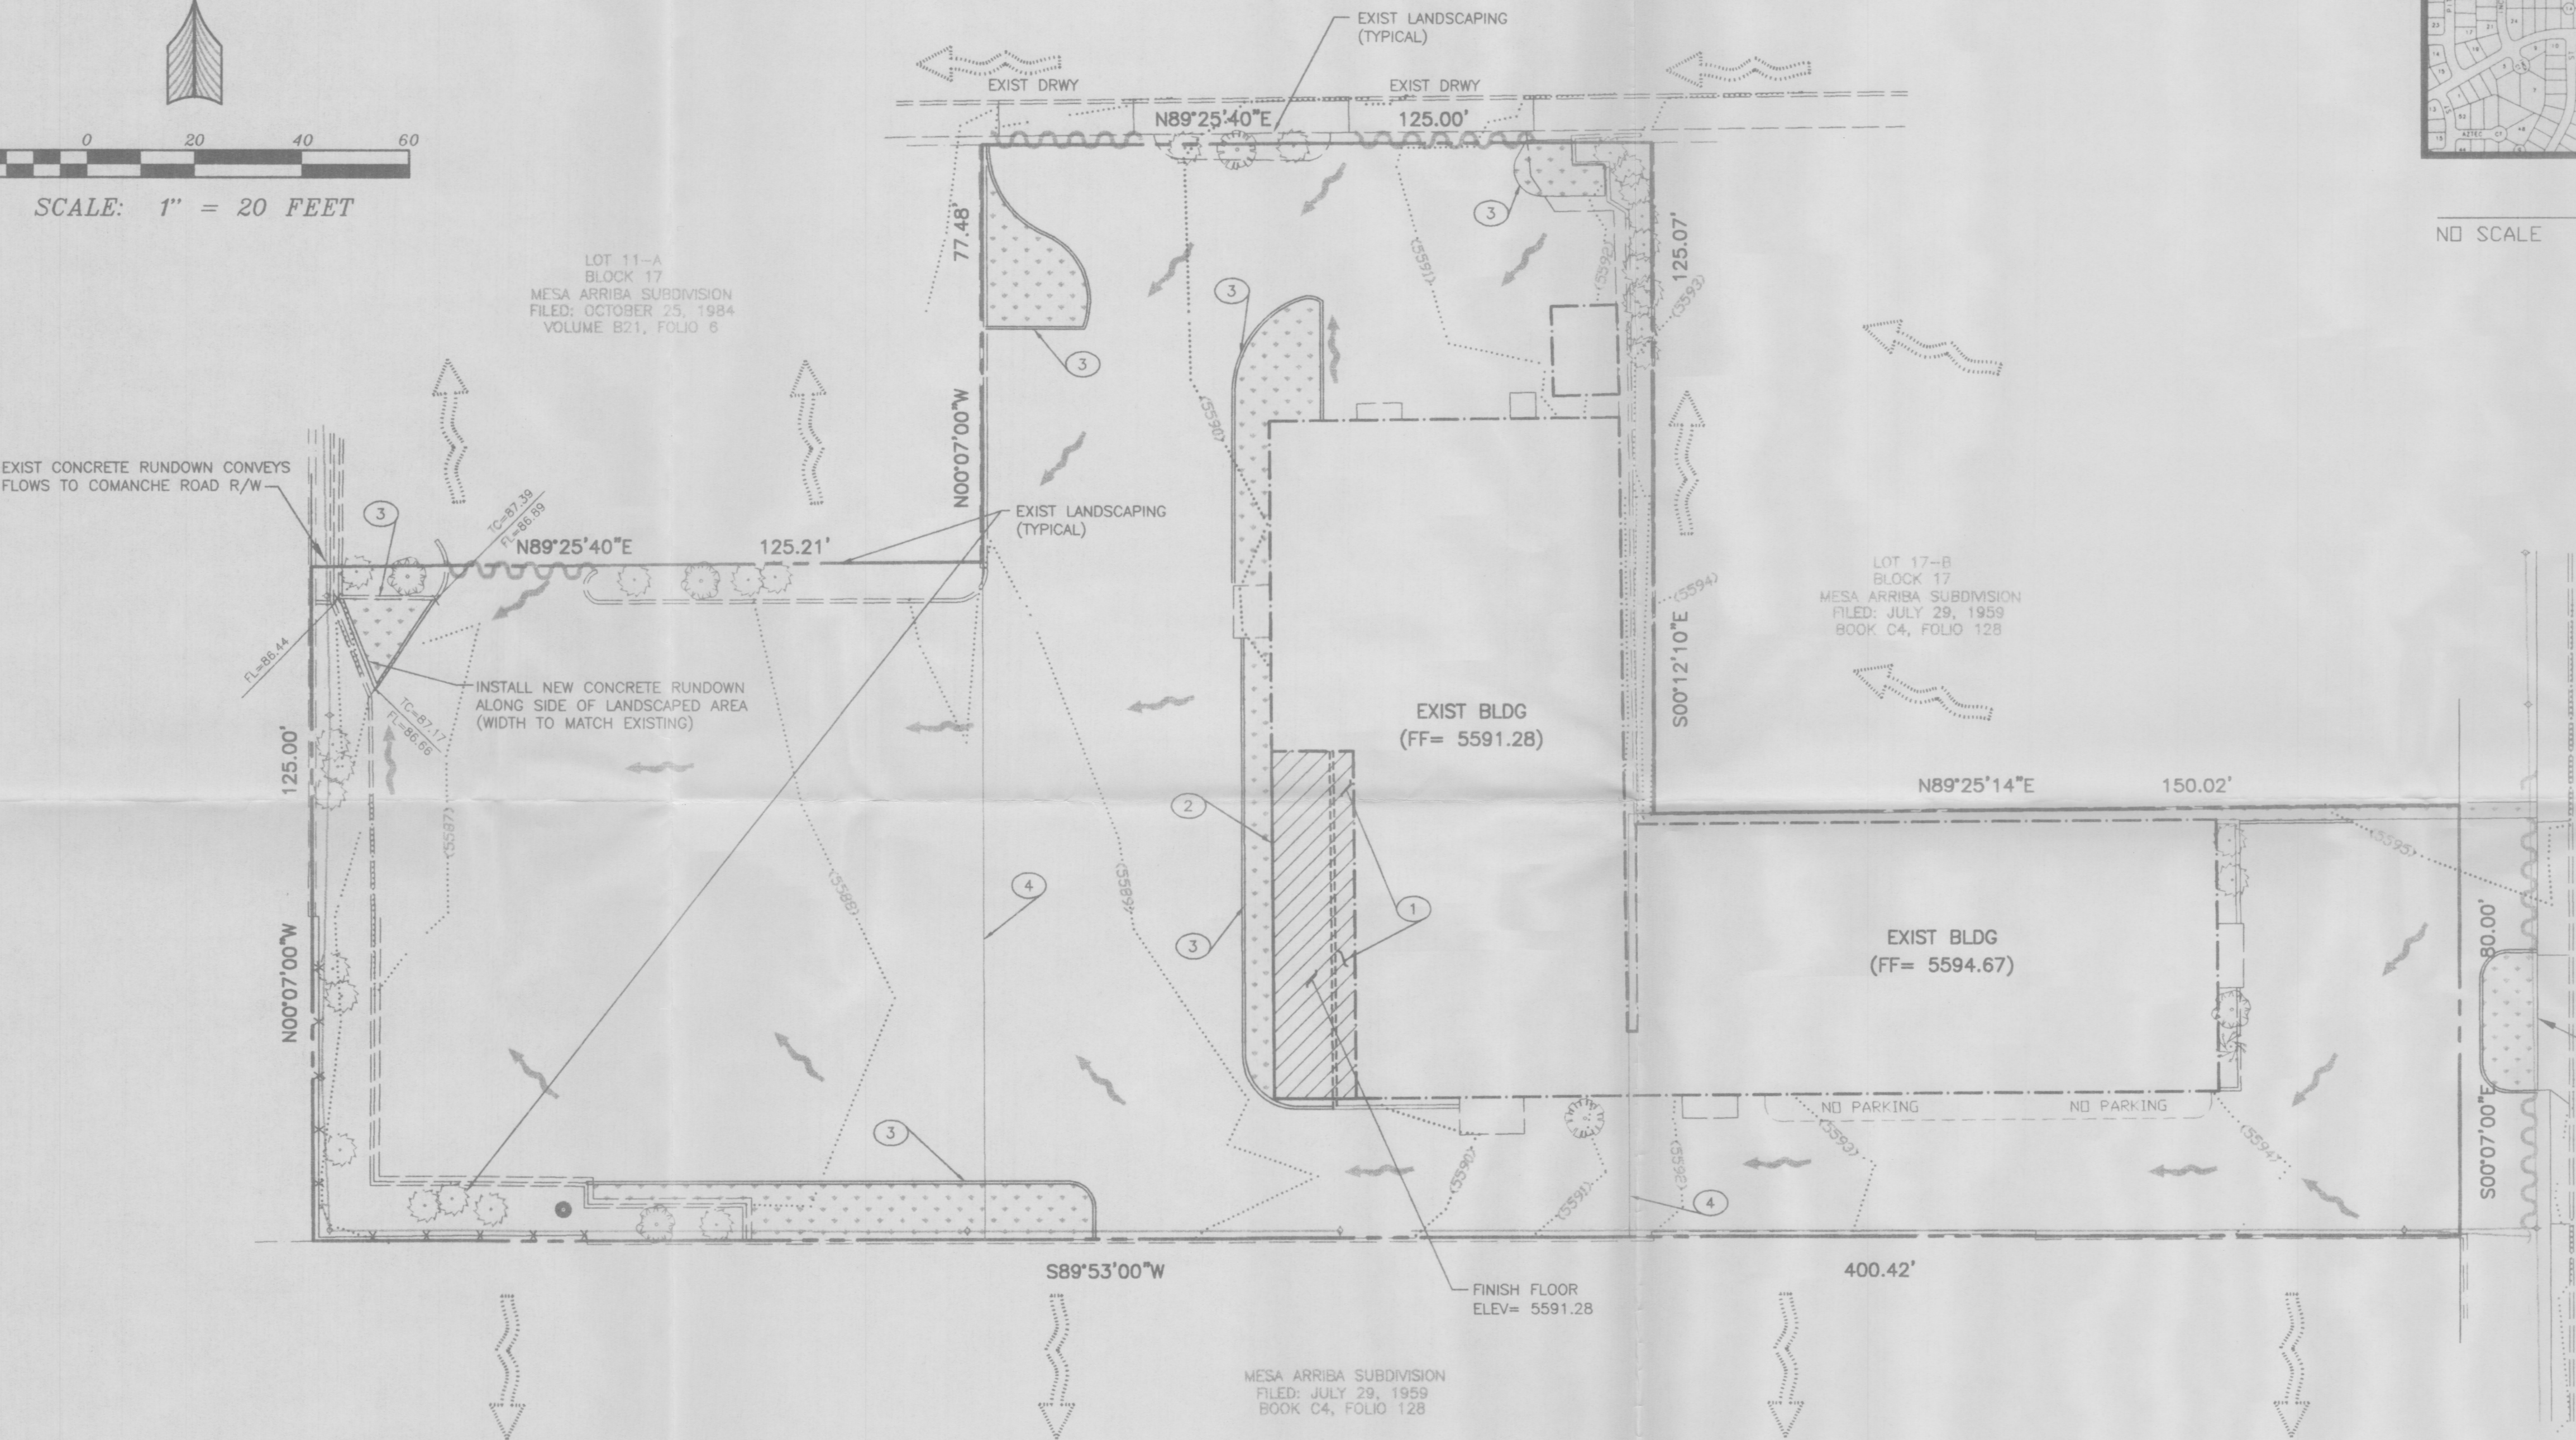

RECEIVED
MAY 19 2003
HYDROLOGY SECTION

05-19-03

MAY 19, 2003

ALBUQUERQUE GYMNASTICS SCHOOL
10280 COMANCHE ROAD, NE
ALBUQUERQUE, NEW MEXICO

CG.1

GRADING/DRAINAGE PLAN AMENDMENT