

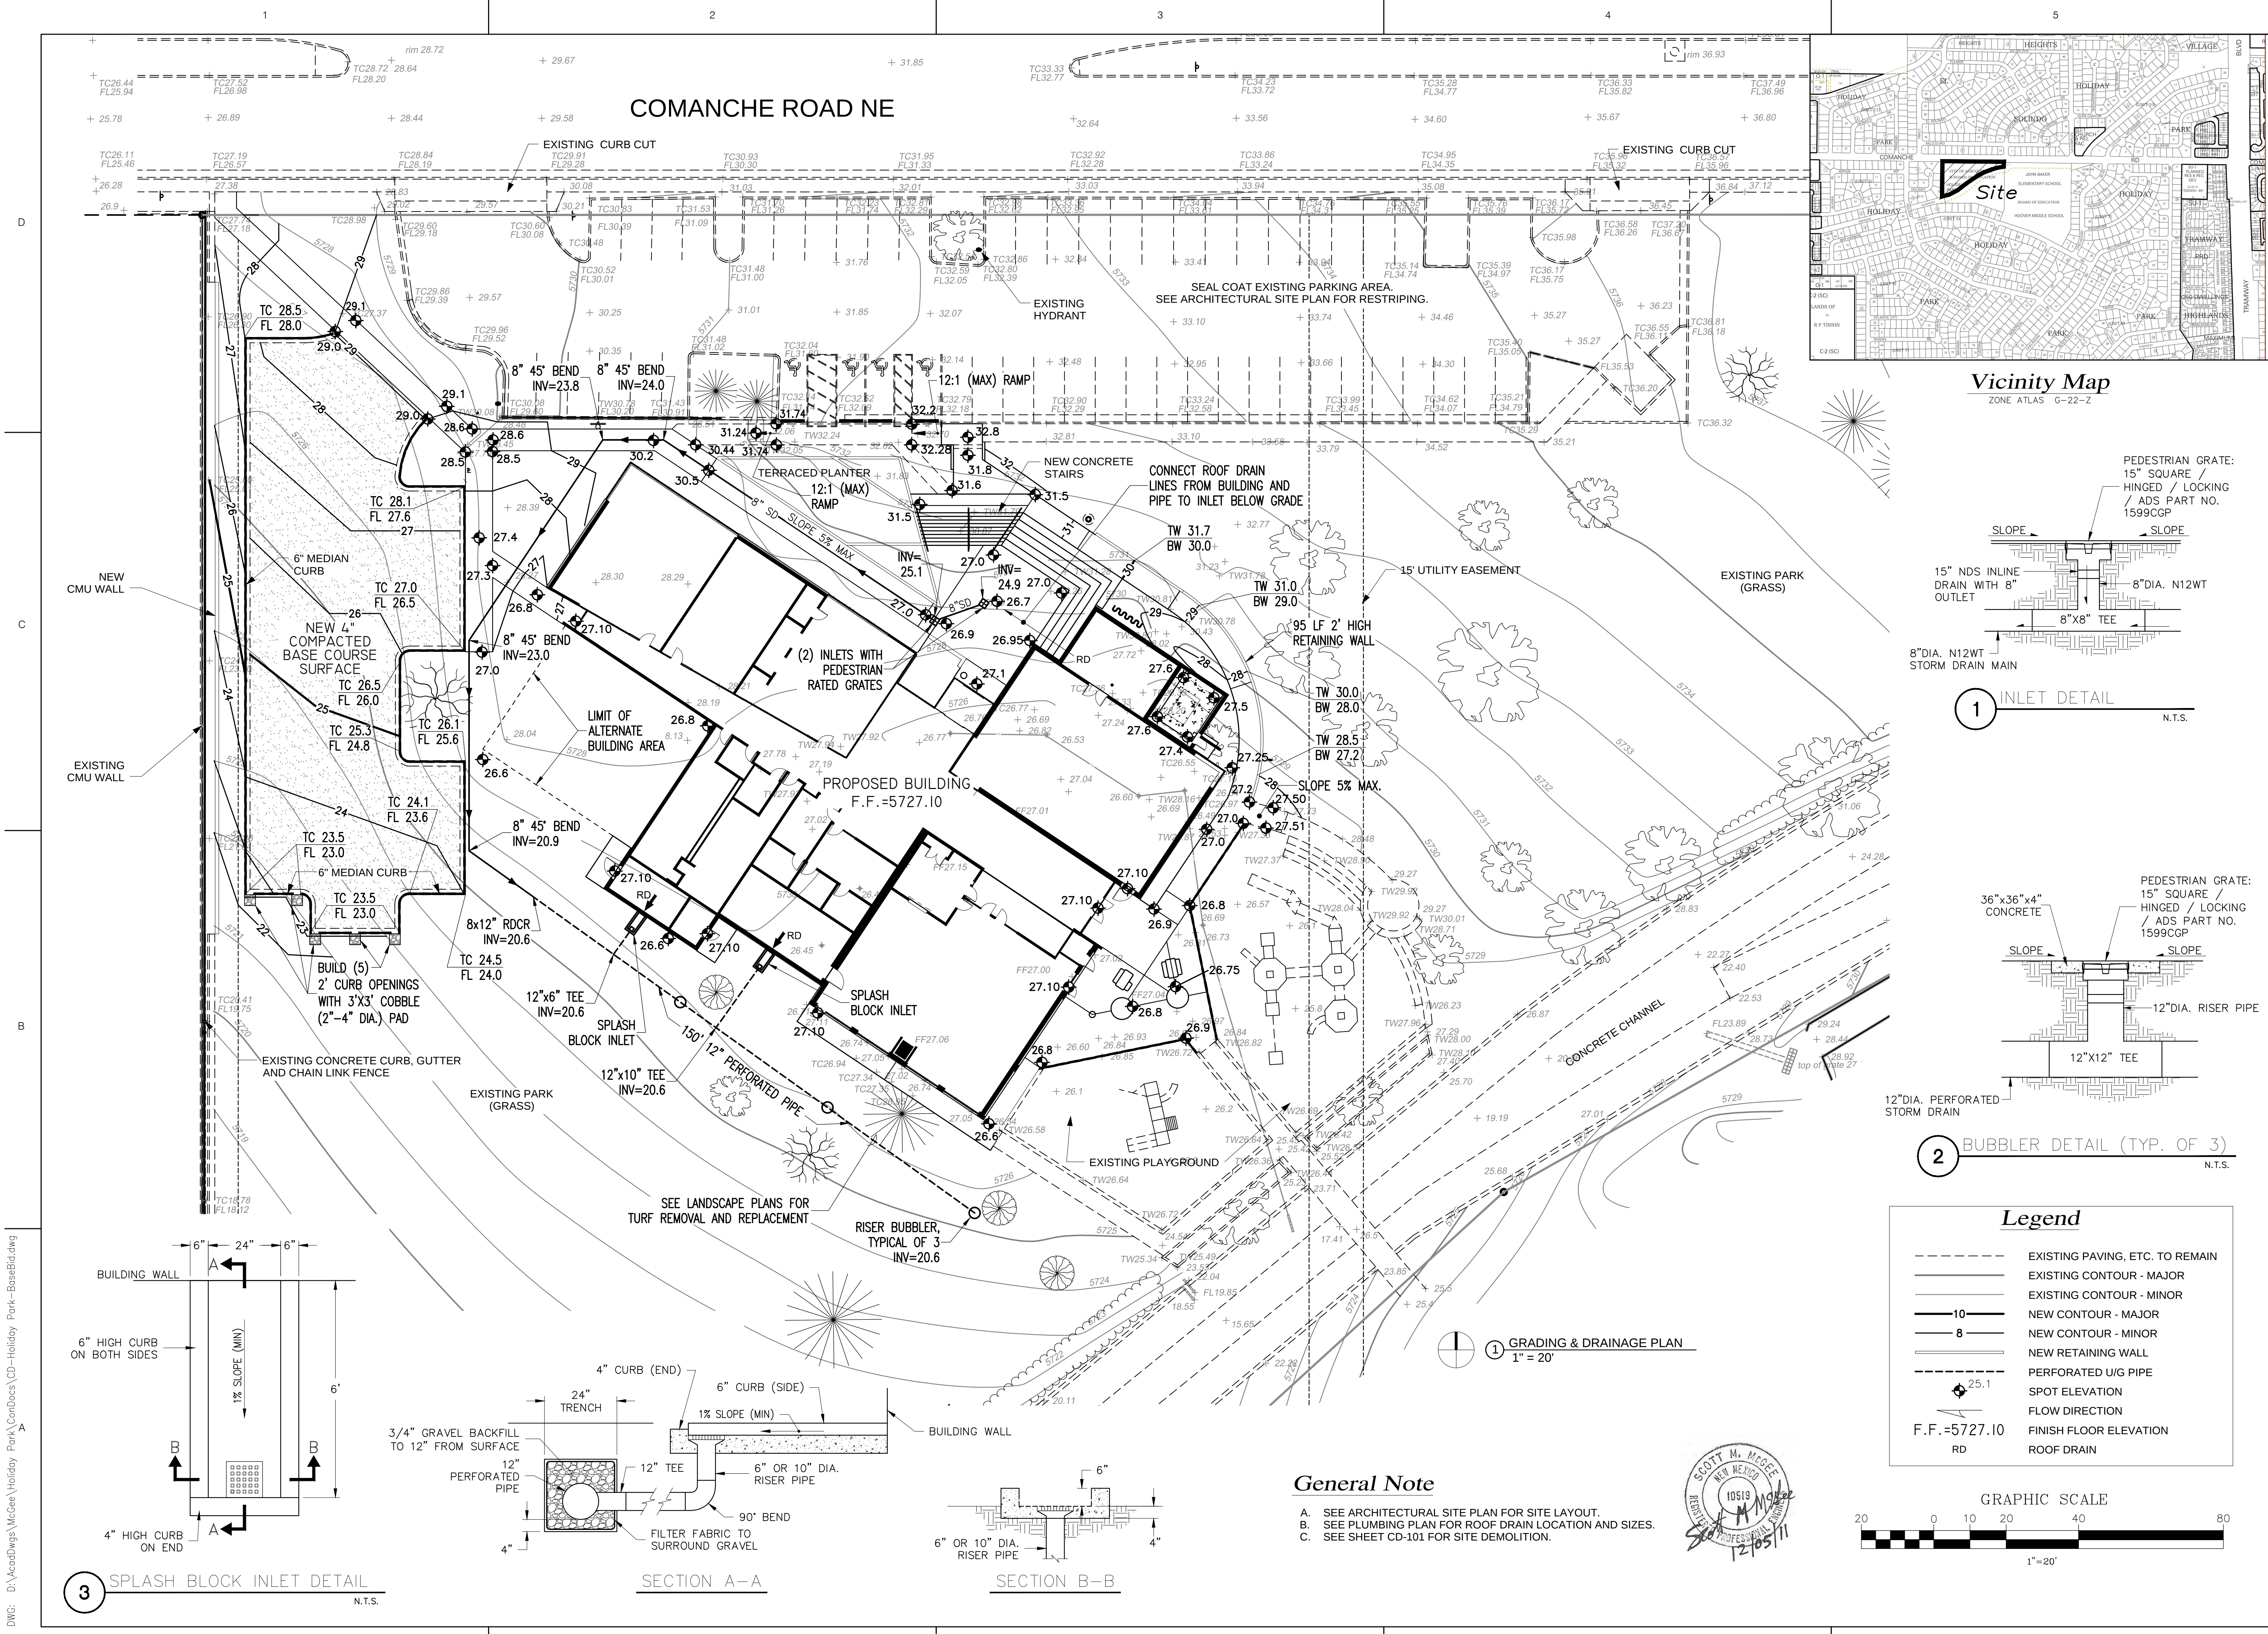


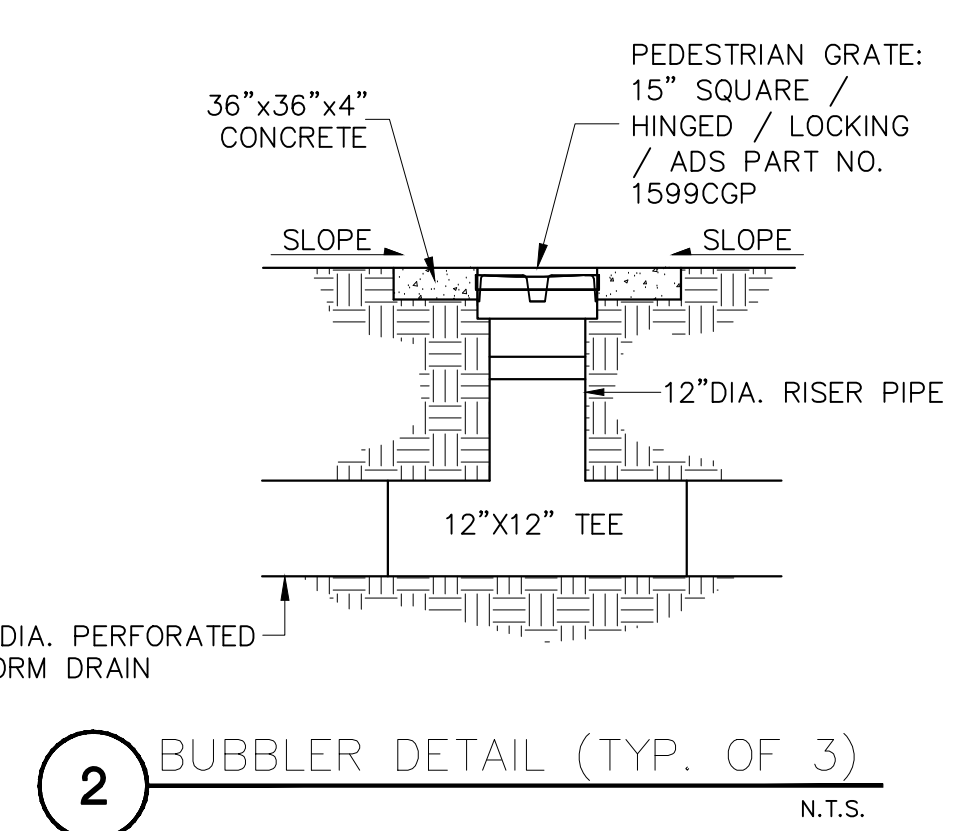


Vicinity Map
ZONE ATLAS G-22-Z

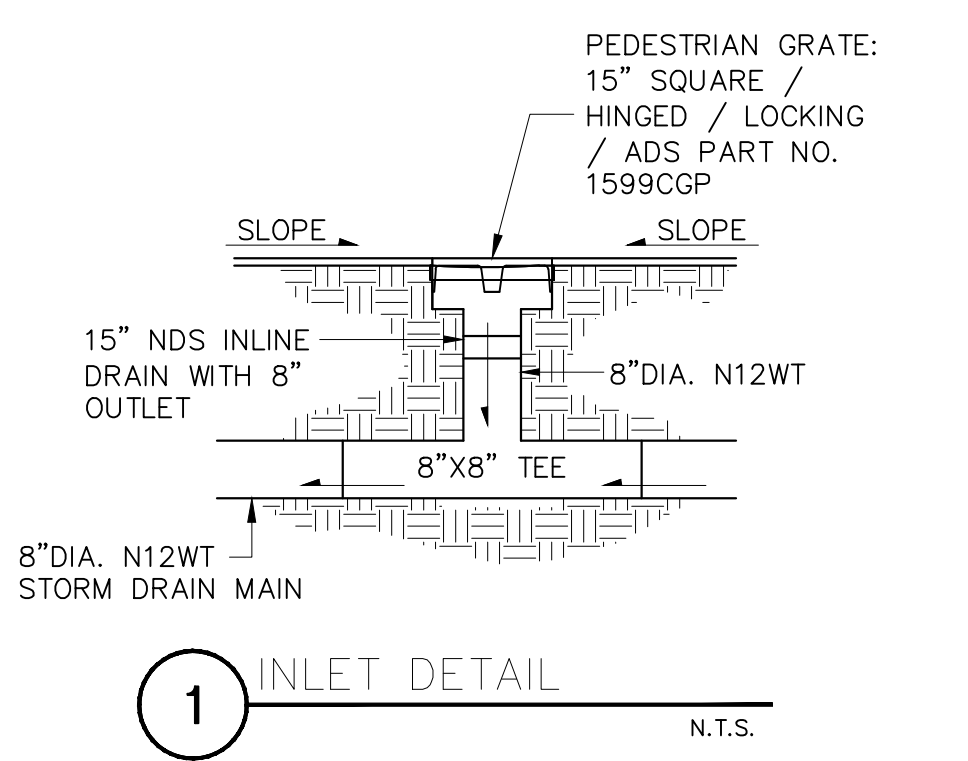

Legend

---	EXISTING PAVING, ETC. TO REMAIN
---	EXISTING CONTOUR - MAJOR
---	EXISTING CONTOUR - MINOR
---	NEW CONTOUR - MAJOR
---	NEW CONTOUR - MINOR
---	NEW RETAINING WALL
---	PERFORATED U/G PIPE
25.1	SPOT ELEVATION
→	FLOW DIRECTION
F.F.=5727.10	FINISH FLOOR ELEVATION
RD	ROOF DRAIN

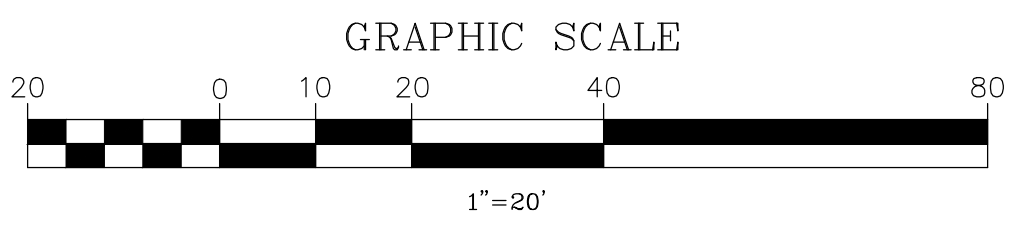

General Note

A. SEE ARCHITECTURAL SITE PLAN FOR SITE LAYOUT.
B. SEE PLUMBING PLAN FOR ROOF DRAIN LOCATION AND SIZES.
C. SEE SHEET CD-101 FOR SITE DEMOLITION.



Kells + Craig
Architects, Inc. AIA
(505) 243-2724
Albuquerque, New Mexico 87102
400 GOLD SW, SUITE 880

Holiday Park Multigenerational Center
11710 Comanche Road NE

Project No.	588102
Drawn	EJS
Checked	SMM
Phase	Bid Set
Date	12/12/11
Permit #	
Revisions	