CITY OF ALBUQUERQUE

February 7, 2020



Yolanda Padilla-Moyer, PE Bohannan-Huston 7500 Jefferson St NE Courtyard I Albuquerque, NM 87109

Re: Del Webb @ Mirehaven 3B

Pad Certification for lots 99-110 & 124-135 Engineer's Stamp dated: 7-9-18 (H09D017G)

Certification dated: 2-4-20

Dear Ms. Padilla-Moyer,

Based on the Certifications received 2/4/20, the above referenced Certification for the above mentioned is acceptable for building permit by Hydrology. The Certificate of Occupancy will be issued only upon completion of the infrastructure.

If you have any questions, you can contact me at 924-3999 or Totten Elliott at 924-3982.

PO Box 1293

Sincerely,

Albuquerque

Shahab Biazar, P.E.

NM 87103

City Engineer, Planning Dept.
Development and Review Services

www.cabq.gov

TE/SB C: email

GRADING AND DRAINAGE CERTIFICATION I, YOLANDA PADILLA MOYER, NMPE 16035, OF THE FIRM BOHANNAN HUSTON, HEREBY CERTIFY LOTS Partial Lots 99-110 & 124-135 at DEL WEBB PHASE 3B, HAVE BEEN GRADED AND WILL DRAIN IN SUBSTANTIAL COMPLIANCE WITH AND IN ACCORDANCE WITH THE DESIGN INTENT OF THE APPROVED GRADING AND DRAINAGE PLAN DATED 07/09/18, THE RECORD INFORMATION EDITED ONTO THE ORIGINAL DESIGN DOCUMENT HAS BEEN PROVIDED BY BRIAN J. MARTINEZ, THE RECORD INFORMATION PRESENTED HEREON IS NOT NECESSARILY COMPLETE AND INTENEDED ONLY TO VERIFY SUBSTANTIAL COMPLIANCE OF THE GRADING ASPECTS OF THIS PROJECT. THOSE RELYING ON THE RECORD **LEGEND** DOCUMENT ARE ADVISED TO OBTAIN INDEPENDENT VERIFICATION OF ITS ACCURACY BEFORE USING IT FOR ANY €07.69 - 07.27 • •05.90 05.48 • PROPOSED SPOT ELEVATION • 5235.25 ● EX 5235.25 EXISTING SPOT ELEVATION YOLANDA PADILLA MOYEK, NMPE 16035 PROPOSED CONTOUR -----5025-----===== EXISTING STORM DRAIN LINE PROPOSED STORM DRAIN INLET PROPOSED STORM DRAIN LINE PROPOSED STORM DRAIN MANHOLE PROPOSED WATER BLOCK ~~~~~ RETAINING WALL P=5300.00 TURNED BLOCK STREET SLOPE - VIEW FENCE OR SOLID WALL Bohannan A Huston www.bhinc.com 800.877.5332 PETROGLYPH NATIONAL P.L. MONUMENT — 5.33' MAX. RETAINING WALL CITY OF ALBUQUERQUE DEPARTMENT OF MUNICIPAL DEVELOPMENT DEL WEBB @ MIREHAVEN PHASE 3 GRADING PLAN 6' MAX. RETAINING WALL 3:1 MAX.

TYPICAL CROSS SETION A-A

NOT TO SCALE

C:\Users\aromero\appdata\local\temp\AcPublish_3064\20180338_grading_ph3.dwg Mon, 9-Jul-2018 - 10:48:am, Plotted by: AROMERO MO./DAY/YR. | MO./DAY/YR.

CITY ENGINEER APPROVAL

ZONE MAP NO. H-8/9

DESIGN REVIEW COMMITTEE


CITY PROJECT NO.


BHI JOB NO. 20180338

GRADING AND DRAINAGE CERTIFICATION

I, YOLANDA PADILLA MOYER, NMPE 16035, OF THE FIRM BOHANNAN HUSTON, HEREBY CERTIFY LOTS Partial Lots 99-110 & 124-135 at DEL WEBB PHASE 3B, HAVE BEEN GRADED AND WILL DRAIN IN SUBSTANTIAL COMPLIANCE WITH AND IN ACCORDANCE WITH THE DESIGN INTENT OF THE APPROVED GRADING AND DRAINAGE PLAN DATED 07/09/18, THE RECORD INFORMATION EDITED ONTO THE ORIGINAL DESIGN DOCUMENT HAS BEEN PROVIDED BY BRIAN J. MARTINEZ, NMPS 18374, OF CARTESIAN SURVEYS. I FURTHER CERTIFY THAT I HAVE PERSONALLY VISITED THE PROJECT SITE 01/29/20 AND HAVE DETERMINED BY VISUAL INSPECTION THAT THE DATA PROVIDED IS REPRESENTATIVE OF ACUTAL SITE CONDITIONS AND IS TRUE AND CORRECT TO THE BEST OF MY KNOWLEDGE AND BELIEF.

THE RECORD INFORMATION PRESENTED HEREON IS NOT NECESSARILY COMPLETE AND INTENEDED ONLY TO VERIFY SUBSTANTIAL COMPLIANCE OF THE GRADING ASPECTS OF THIS PROJECT. THOSE RELYING ON THE RECORD DOCUMENT ARE ADVISED TO OBTAIN INDEPENDENT VERIFICATION OF ITS ACCURACY BEFORE USING IT FOR ANY

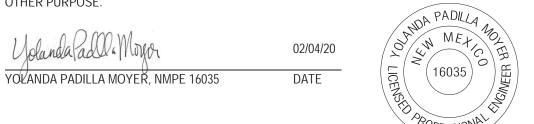

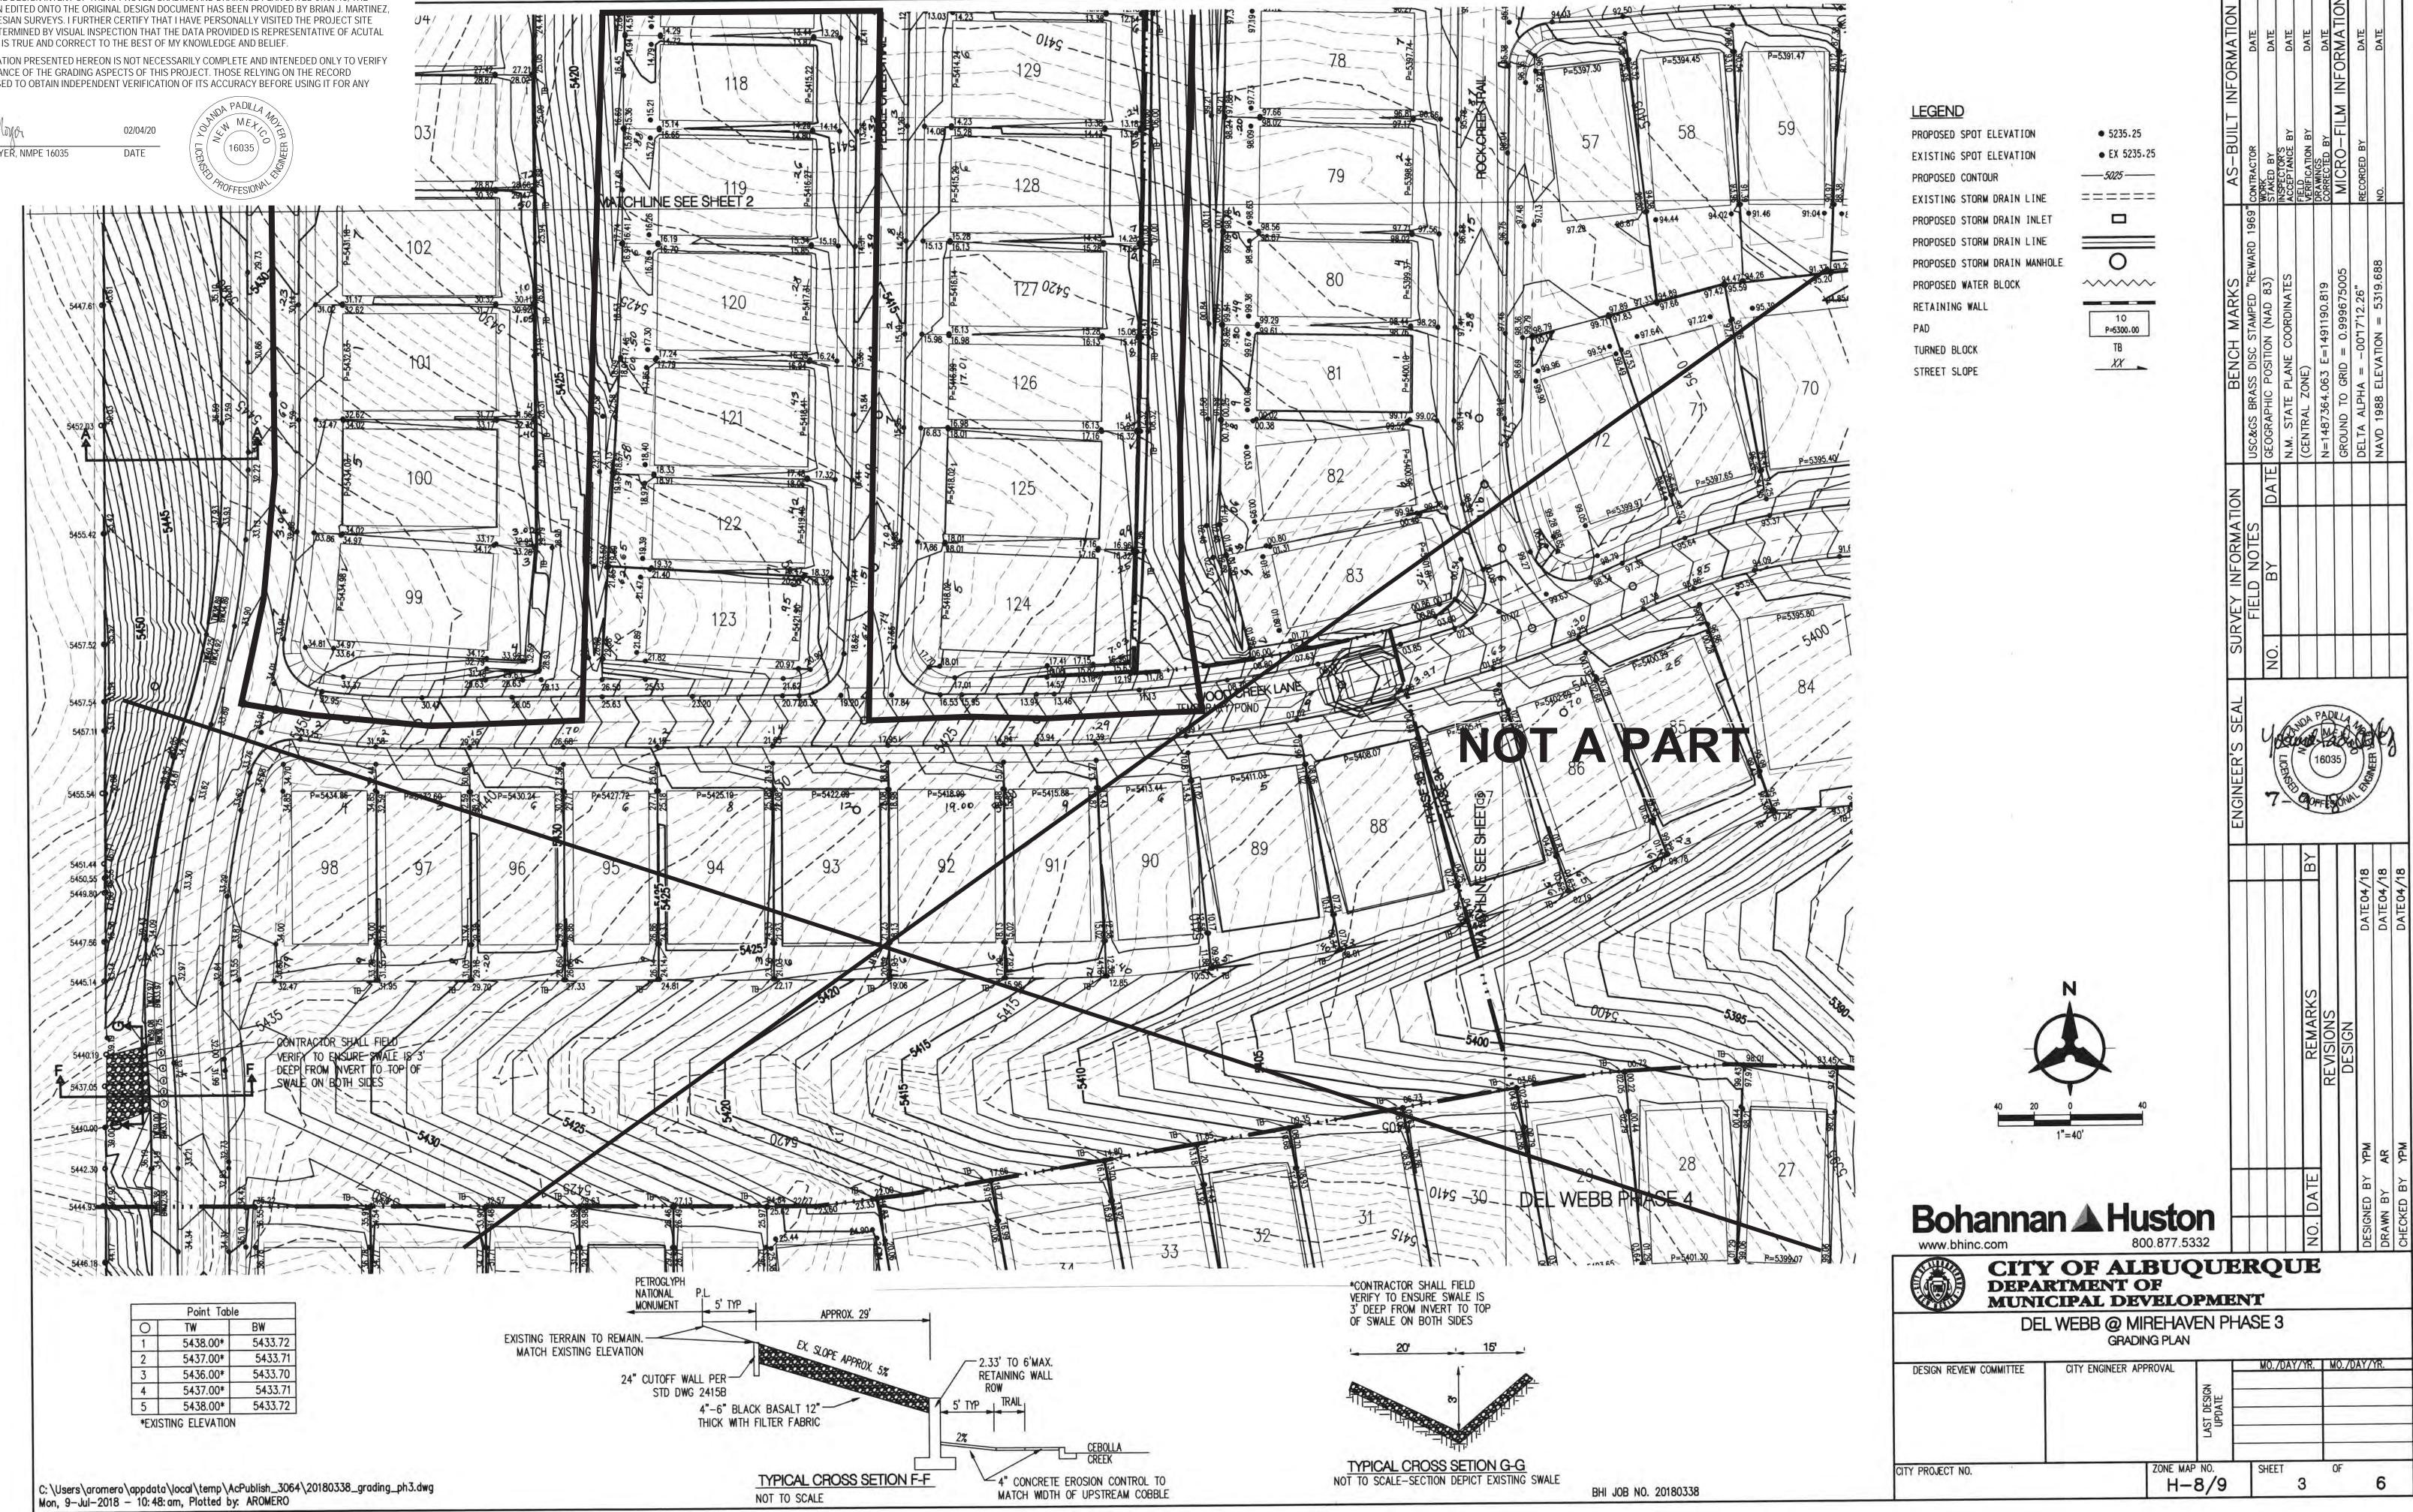



February 4, 2020

Courtyard I 7500 Jefferson St. NE Albuquerque, NM 87109-4335

www.bhinc.com

voice: 505.823.1000 facsimile: 505.798.7988 toll free: 800.877.5332

Mr. Shahab Biazar, P.E. Hydrology Section City of Albuquerque 600 2nd Street NW Albuquerque, NM 87102

Re: Partial Grading and Drainage Certification (Lots 99-110 & Lots 124-135) Del Webb Phase

3B @ Mirehaven

Phase 3B - DRB Case No. 1006864

Dear Shahab,

We are submitting a partial grading and drainage certification for Del Webb @ Mirehaven Phase 3B. The partial certification includes Lots 99-110 & Lots 124-135. Enclosed for your review is the approved grading and drainage plan dated 07/09/18. These lots have been graded; retaining walls, curb and gutter, and downstream infrastructure have been constructed.

After reviewing these as-built elevations and visiting the site on 01/29/20, it is my belief that the above lots have been graded in substantial compliance with the approved grading and drainage plan and that the interim drainage improvements allow runoff to be managed in the interim condition.

Your review and approval is requested for Building Permit Approval for the above listed buildings. I appreciate your time and consideration. If you have questions or require additional information, please contact me at 823-1000.

Sincerely,

Yolanda Padilla Moyer, P.E.

Senior Project Manager

Community Development & Planning

Enclosure

cc: Kevin Patton, Pulte Homes

Brian Anderson, Pulte Homes

Engineering A

Spatial Data

Advanced Technologies A



City of Albuquerque

Planning Department Development & Building Services Division

DRAINAGE AND TRANSPORTATION INFORMATION SHEET (REV 11/2018)

Project Title:	Building Permit #:		Hydrology File #:	
	EPC#:			
Legal Description:				
City Address:				
Annlicant			Contact:	
Applicant:			Contact.	
Address:Phone#:			E-mail:	
			Contact:	
Address:				
			E-mail:	
TYPE OF SUBMITTAL: PI	LAT (<u>22</u> # OF LOTS) RI	ESIDENCEDRI	B SITE ADMIN SITE	
IS THIS A RESUBMITTAL?:	Yes	_ No		
DEPARTMENT: TRAFFIC	TRANSPORTATION	_ HYDROLOGY/ DI	RAINAGE	
Check all that Apply:			OVAL/ACCEPTANCE SOUGHT:	
TYPE OF SUBMITTAL: ENGINEER/ARCHITECT CE PAD CERTIFICATION CONCEPTUAL G & D PLAN GRADING PLAN DRAINAGE MASTER PLAN DRAINAGE REPORT FLOODPLAIN DEVELOPME ELEVATION CERTIFICATE CLOMR/LOMR TRAFFIC CIRCULATION LA TRAFFIC IMPACT STUDY (OTHER (SPECIFY) PRE-DESIGN MEETING?	ENT PERMIT APPLIC AYOUT (TCL) (TIS)	CERTIFICA PRELIMINA SITE PLAN SITE PLAN FINAL PLA SIA/ RELEA FOUNDATI GRADING SO-19 APP PAVING PI GRADING/ WORK ORD CLOMR/LC	ASE OF FINANCIAL GUARANTEE ION PERMIT APPROVAL PERMIT APPROVAL PROVAL ERMIT APPROVAL PAD CERTIFICATION DER APPROVAL	
DATE SUBMITTED:				
COA STAFF:	ELECTRONIC	SUBMITTAL RECEIVED:		

FEE PAID:____