


LEGEND

- PROPOSED SPOT ELEVATION • 5235.25
EXISTING SPOT ELEVATION • EX 5235.25
PROPOSED CONTOUR 5025
EXISTING STORM DRAIN LINE ————
PROPOSED STORM DRAIN INLET □
PROPOSED STORM DRAIN LINE =====
PROPOSED STORM DRAIN MANHOLE ○
PROPOSED WATER BLOCK ~~~~~~
RETAINING WALL [=====]
PAD 10
TIE P=5300.00
STREET SLOPE TURNED BLOCK
CHECK DAM (SEE SHEET 8 FOR
DETAIL) JCY
WIREMESH ARROUD EASEMENT
BOUNDARY ————

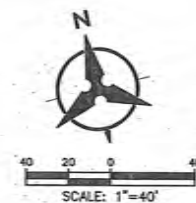

Bohannon  **Huston**
www.bhinc.com 800.877.5332

CITY OF ALBUQUERQUE
DEPARTMENT OF
MUNICIPAL DEVELOPMENT

DEL WEBB @ MIREHAVEN PHASE 1
GRADING PLAN

DESIGN REVIEW COMMITTEE	CITY ENGINEER APPROVAL	LAST DESIGN UPDATE	MO./DAY/YR.	MO./DAY/YR.
CITY PROJECT NO.	ZONE MAP NO.	SHEET	OF	
		2		8

[illegible]