


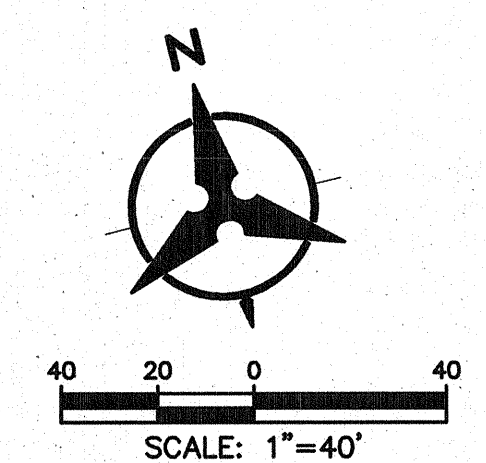


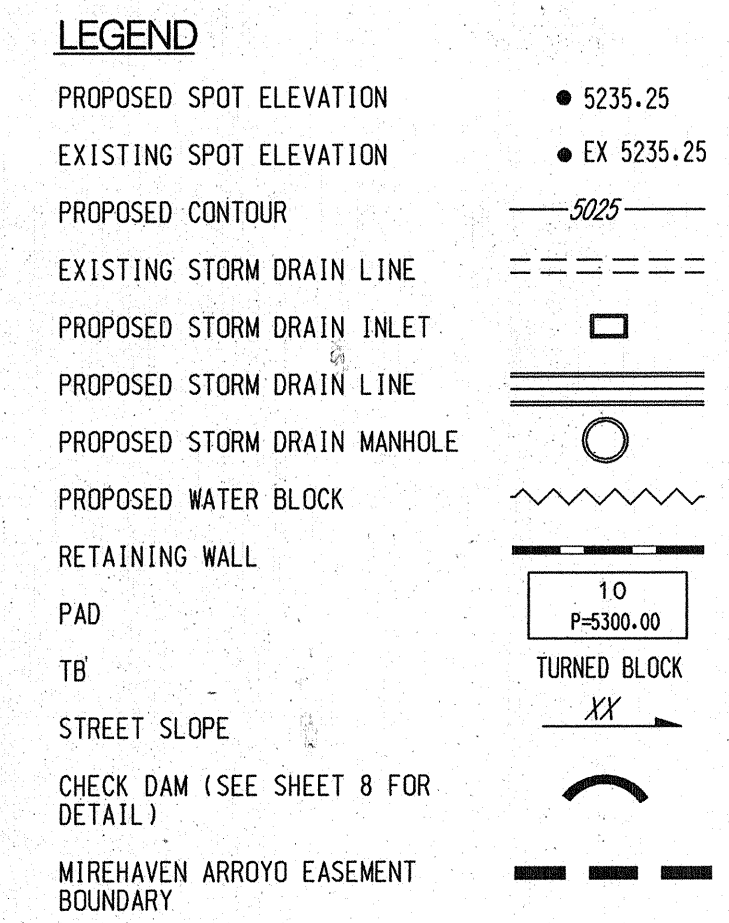

C:\Users\aromero\appdata\local\temp\AcPublish_6024\20130375GP02.dwg
Tue, 11-Mar-2014 - 4:53:pm, Plotted by: AROMERO

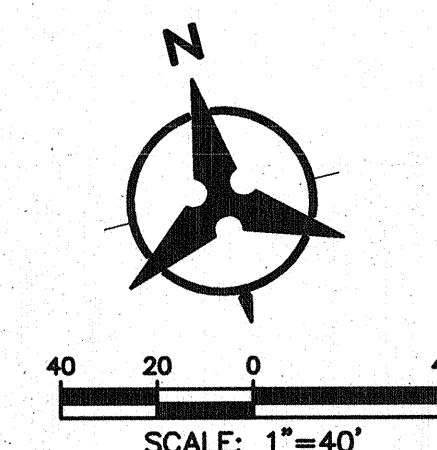

Bohannon  **Huston**
www.bhinc.com 800.877.5332

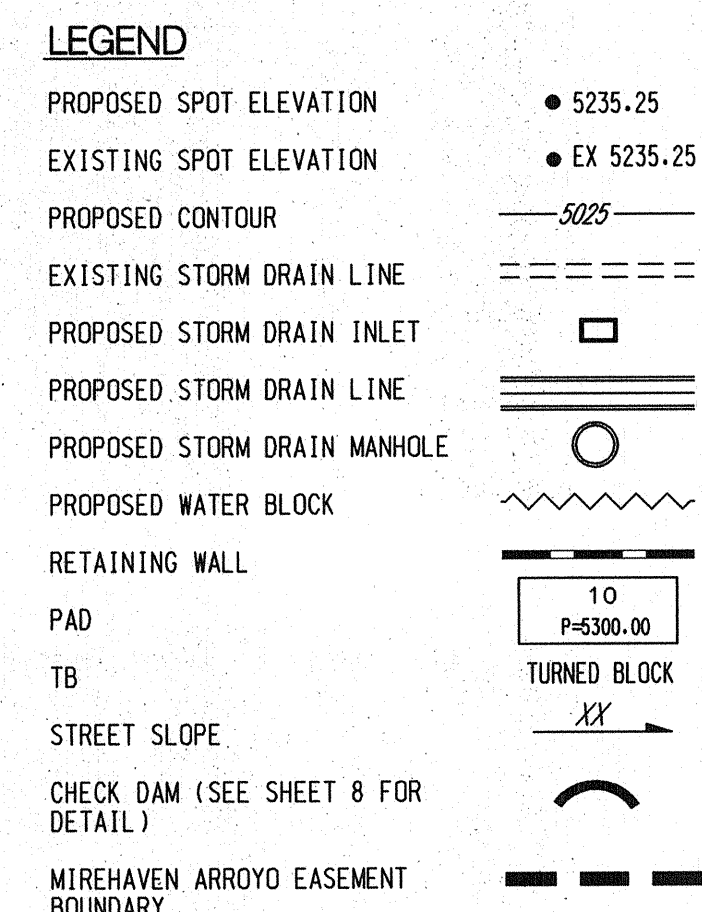



CITY OF ALBUQUERQUE
DEPARTMENT OF
MUNICIPAL DEVELOPMENT

DEL WEBB @ MIREHAVEN PHASE 1
GRADING PLAN

DESIGN REVIEW COMMITTEE	CITY ENGINEER APPROVAL	LAST DESIGN UPDATE	MO./DAY/YR.	MO./DAY/YR.
CITY PROJECT NO.		ZONE MAP NO.	SHEET	OF
			3	8

P:\20130375\CDP\Plans\General\DW_1A\20130375GP02.dwg
Fri, 26-Sep-2014 - 8:24:am, Plotted by: AROMERO

BHI JOB NO. 20130375

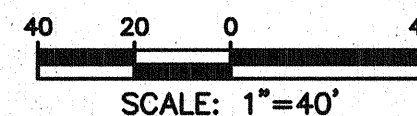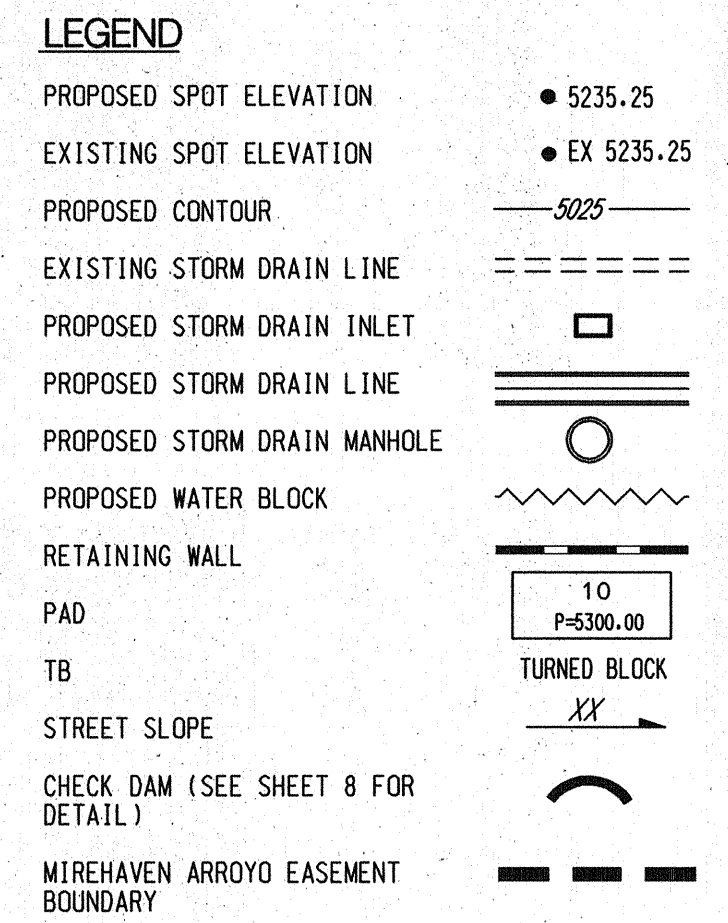

DEL WEBB @ MIREHAVEN PHASE 1
GRADING PLAN

CITY PROJECT NO.	ZONE MAP NO.	SHEET 4 OF 8
------------------	--------------	--------------

BHI JOB NO. 20130375



LEGEND

PROPOSED SPOT ELEVATION • 5235.25
EXISTING SPOT ELEVATION • EX 5235.25
PROPOSED CONTOUR -5225-
EXISTING STORM DRAIN LINE - - - - -
PROPOSED STORM DRAIN INLET □
PROPOSED STORM DRAIN LINE |||||
PROPOSED STORM DRAIN MANHOLE ○
PROPOSED WATER BLOCK ~~~~~
RETAINING WALL []
PAD []
TB []
STREET SLOPE XX'
CHECK DAM (SEE SHEET 8 FOR
DETAIL) ()
MIREHAVEN ARROYO EASEMENT
BOUNDARY - - - - -

ENGINEER'S SEAL

10
P=5300.00
TURNED BLOCK
XX'

AS-BUILT INFORMATION

CONTRACTOR
DATE
INSPECTOR
DATE
ACCEPTANCE BY
DATE
VERIFICATION BY
DATE
DRAWING BY
DATE
MICRO-FILM INFORMATION
RECORDED BY
DATE
NO.

SURVEY INFORMATION

FIELD NOTES
DATE
BY
NO.

REVISIONS



NO. DATE BY
DESIGN
DATE 03/2014
DRAWN BY ARR
DATE 03/2014
CHECKED BY YPM & KGP
DATE 03/2014

BOHANNAN HUSTON
www.bhinc.com 800.877.5332

CITY OF ALBUQUERQUE
DEPARTMENT OF
MUNICIPAL DEVELOPMENT
DEL WEBB @ MIREHAVEN PHASE 1
GRADING PLAN

DESIGN REVIEW COMMITTEE CITY ENGINEER APPROVAL MO./DAY/YR. MO./DAY/YR.

CITY PROJECT NO. ZONE MAP NO. SHEET 5 OF 8

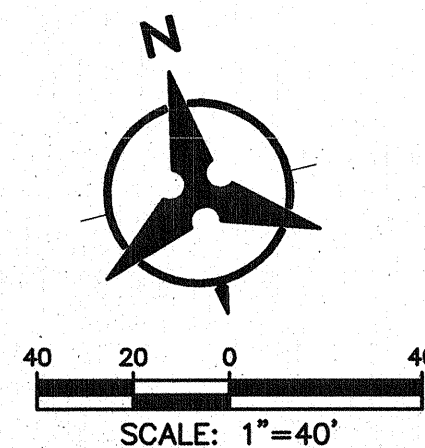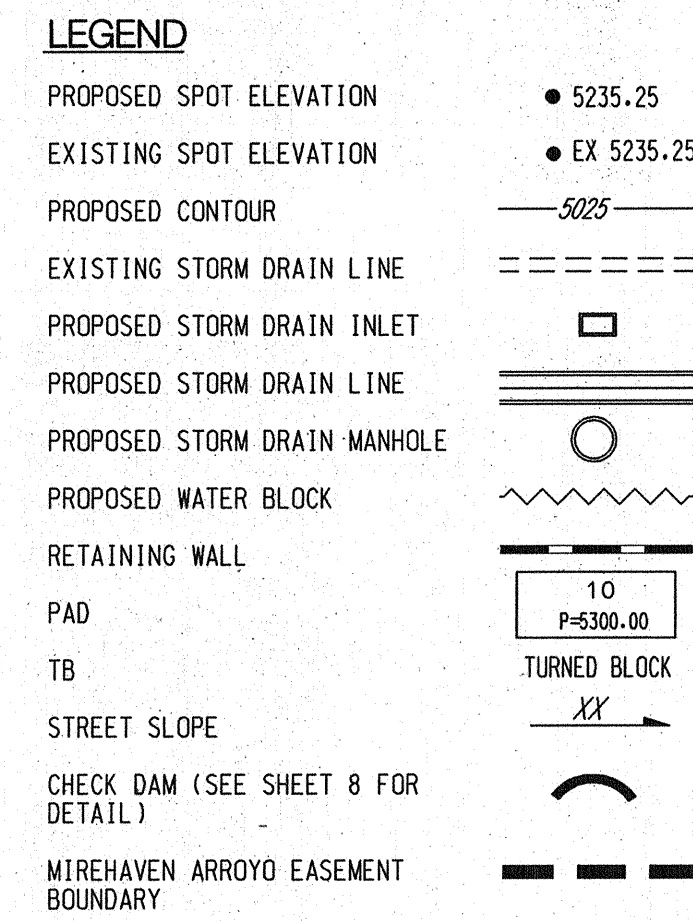



Bohannon  **Huston**
www.bhinc.com 800.877.5332




CITY OF ALBUQUERQUE
DEPARTMENT OF
MUNICIPAL DEVELOPMENT

DEL WEBB @ MIREHAVEN PHASE 1
GRADING PLAN

CITY PROJECT NO.	ZONE MAP NO.	SHEET 6 OF 8
------------------	--------------	--------------

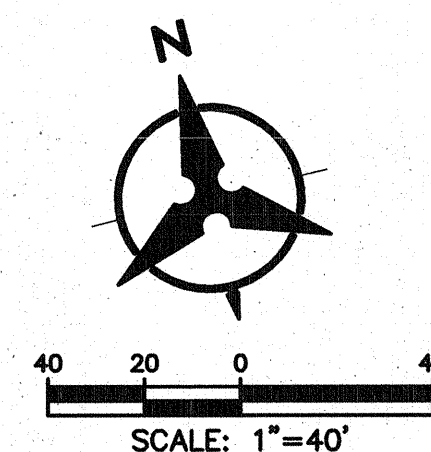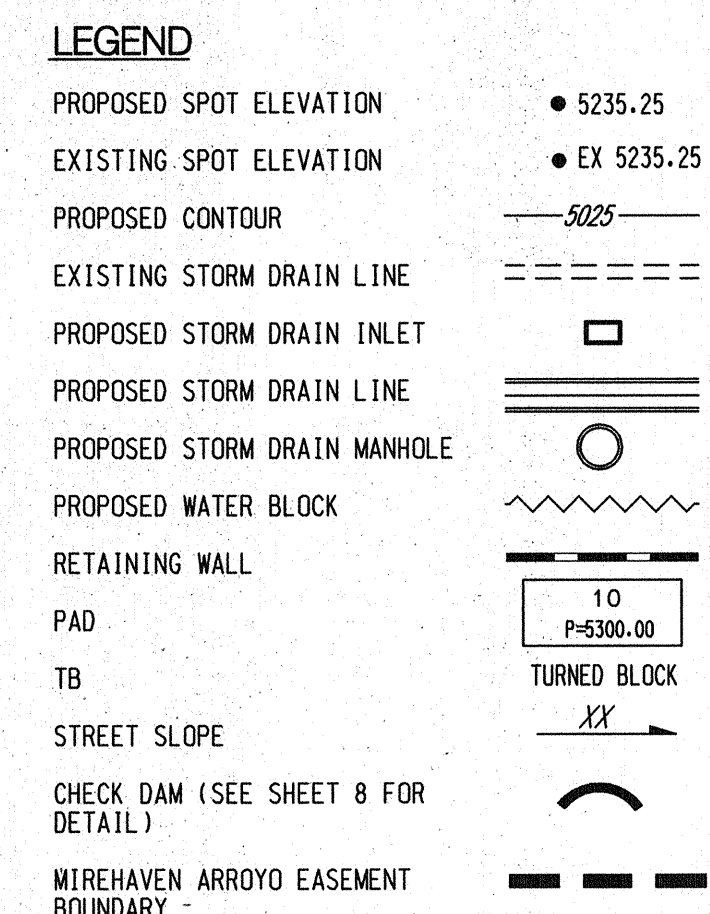

Bohannon  **Huston**
www.bhinc.com 800.877.5332

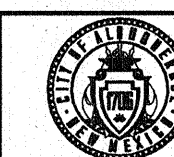



CITY OF ALBUQUERQUE
DEPARTMENT OF
MUNICIPAL DEVELOPMENT

DEL WEBB @ MIREHAVEN PHASE 1
GRADING PLAN

DESIGN REVIEW COMMITTEE	CITY ENGINEER APPROVAL	LAST DESIGN UPDATE	MO./DAY/YR.	MO./DAY/YR.	
CITY PROJECT NO.	ZONE MAP NO.	SHEET	7	OF	8


P:\20130375\CDP\Plans\General\DW_1A\20130375GP02.dwg
Wed, 20-Aug-2014 - 9:52:am, Plotted by: BPATTERSON

BHI JOB NO. 20130375

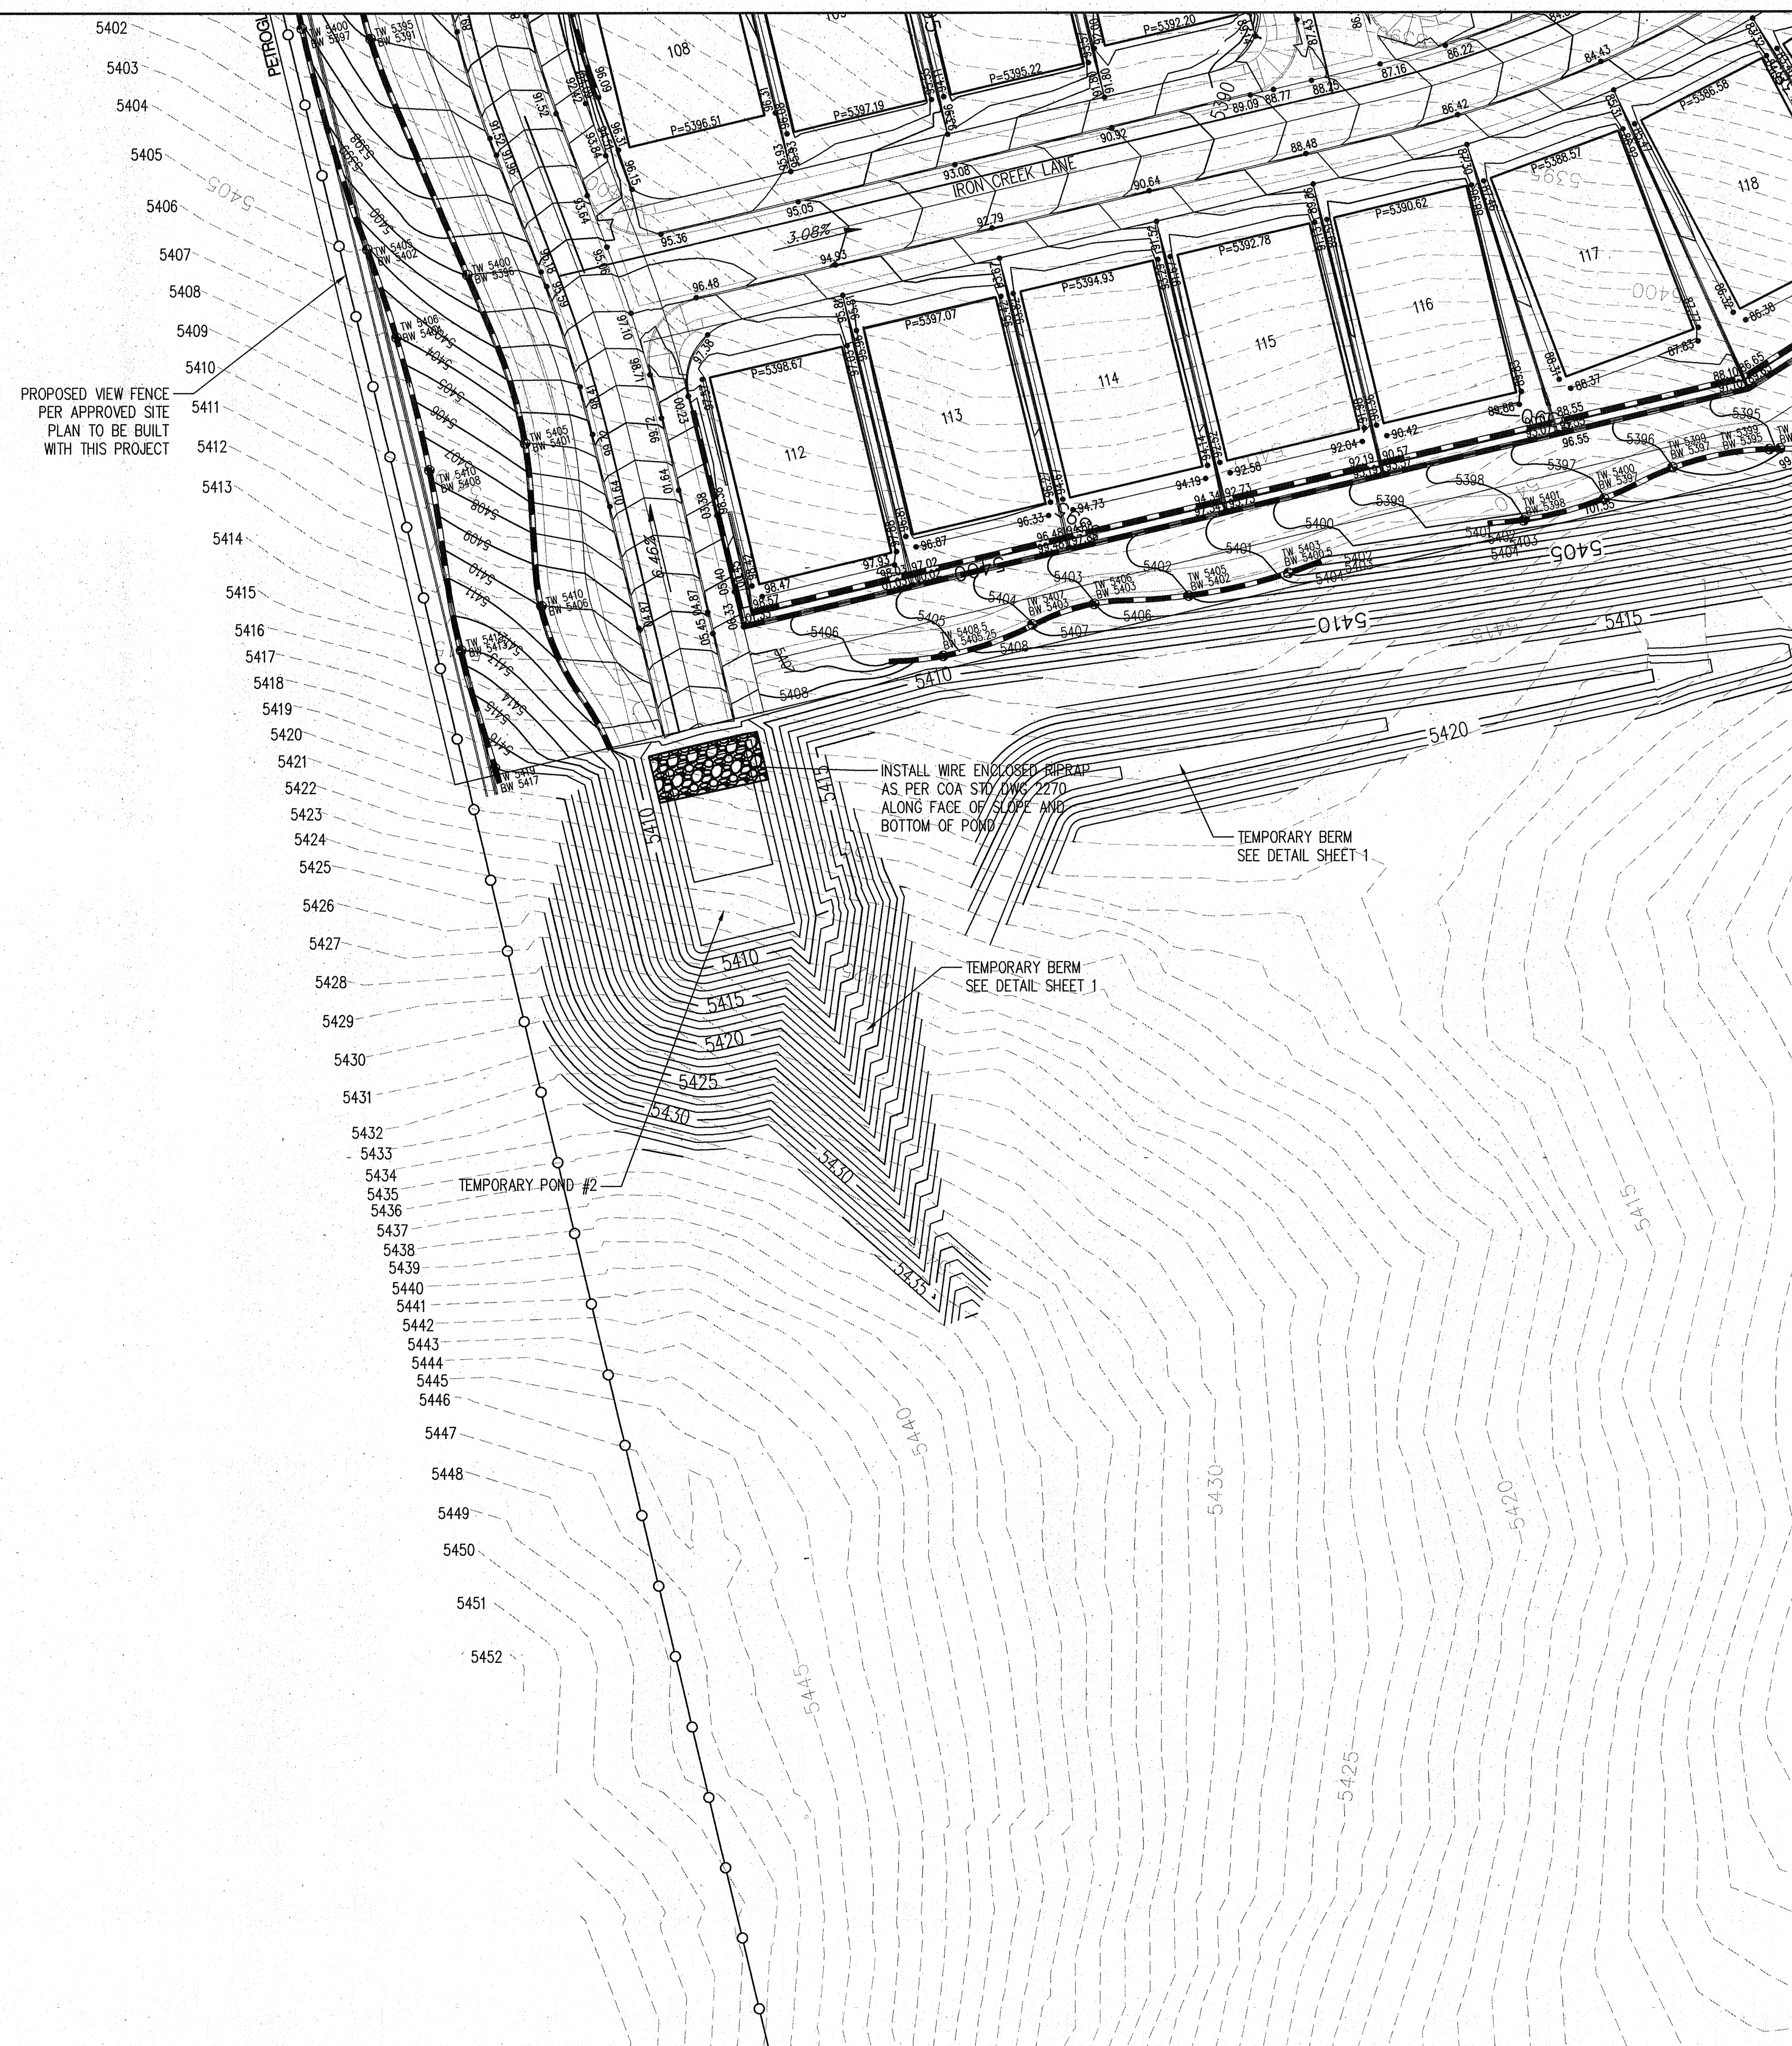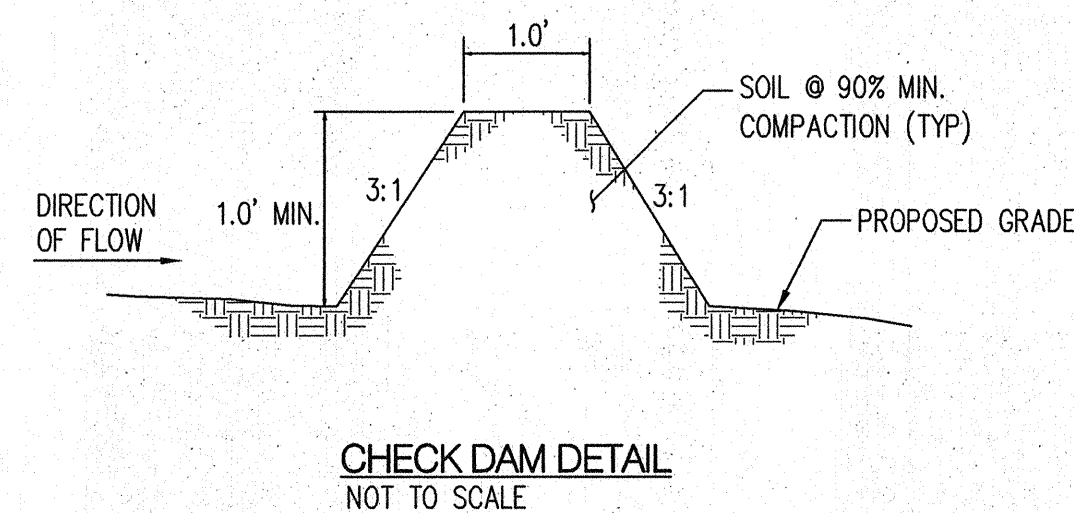

LEGEND

- PROPOSED SPOT ELEVATION
- EXISTING SPOT ELEVATION
- PROPOSED CONTOUR
- EXISTING STORM DRAIN LINE
- PROPOSED STORM DRAIN INLET
- PROPOSED STORM DRAIN LINE
- PROPOSED STORM DRAIN MANHOLE
- PROPOSED WATER BLOCK
- RETAINING WALL
- PAD
- TB
- STREET SLOPE
- CHECK DAM (SEE SHEET 8 FOR
DETAIL)
- MIREHAVEN ARROYO EASEMENT
BOUNDARY
- 5235.25
- EX 5235.25
- 5025 —
- = = = = =
-
- =====
-
- ~~~~~
-
- 10
P=5300.00
- TURNED BLOCK
- XX →
- ⌒
-

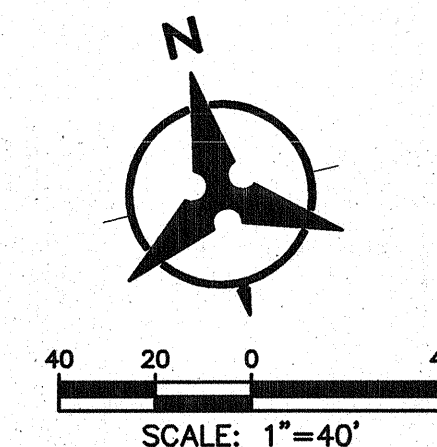

Bohannon  Huston
www.bhinc.com 800.877.5332


CITY OF ALBUQUERQUE
DEPARTMENT OF
MUNICIPAL DEVELOPMENT

DEL WEBB @ MIREHAVEN PHASE 1
GRADING PLAN

DESIGN REVIEW COMMITTEE	CITY ENGINEER APPROVAL	LAST DESIGN UPDATE	MO./DAY/YR.	MO./DAY/YR.

				ENGINEER'S SEAL	SURVEY INFORMATION		BENCH MARKS	AS-BUILT INFORMATION	
					FIELD NOTES				
					NO.	BY	DATE		
								USG&GS BRASS DISC STAMPED "REWARD 1968"	CONTRACTOR STAKED BY DATE
								GEOGRAPHIC POSITION (NAD 83)	INSPECTOR'S ACCEPTANCE BY DATE
								N.M. STATE PLANE COORDINATES (CENTRAL ZONE)	VERIFICATION BY DATE
								N=1487364.063 E=1491190.819	DRAWING BY DATE
								GROUND TO GRID = 0.999675005	MICRO-FILM INFORMATION
								DELTA ALPHA = -0017'12.26"	RECORDED BY DATE
								NAVD 1988 ELEVATION = 5319.688	NO. DATE
DESIGNED BY	YPM		DATE	03/2014					
DRAWN BY	ARR		DATE	03/2014					
CHECKED BY	YPM & KCP		DATE	03/2014					

P:\20130375\CDP\Plans\General\DW_1A\20130375GP02.dwg
Thu, 20-Mar-2014 - 8:03:am, Plotted by: AROMERO

BHI JOB NO. 20130375

CITY PROJECT NO.	ZONE MAP NO.	SHEET 8 OF 8
------------------	--------------	--------------

