



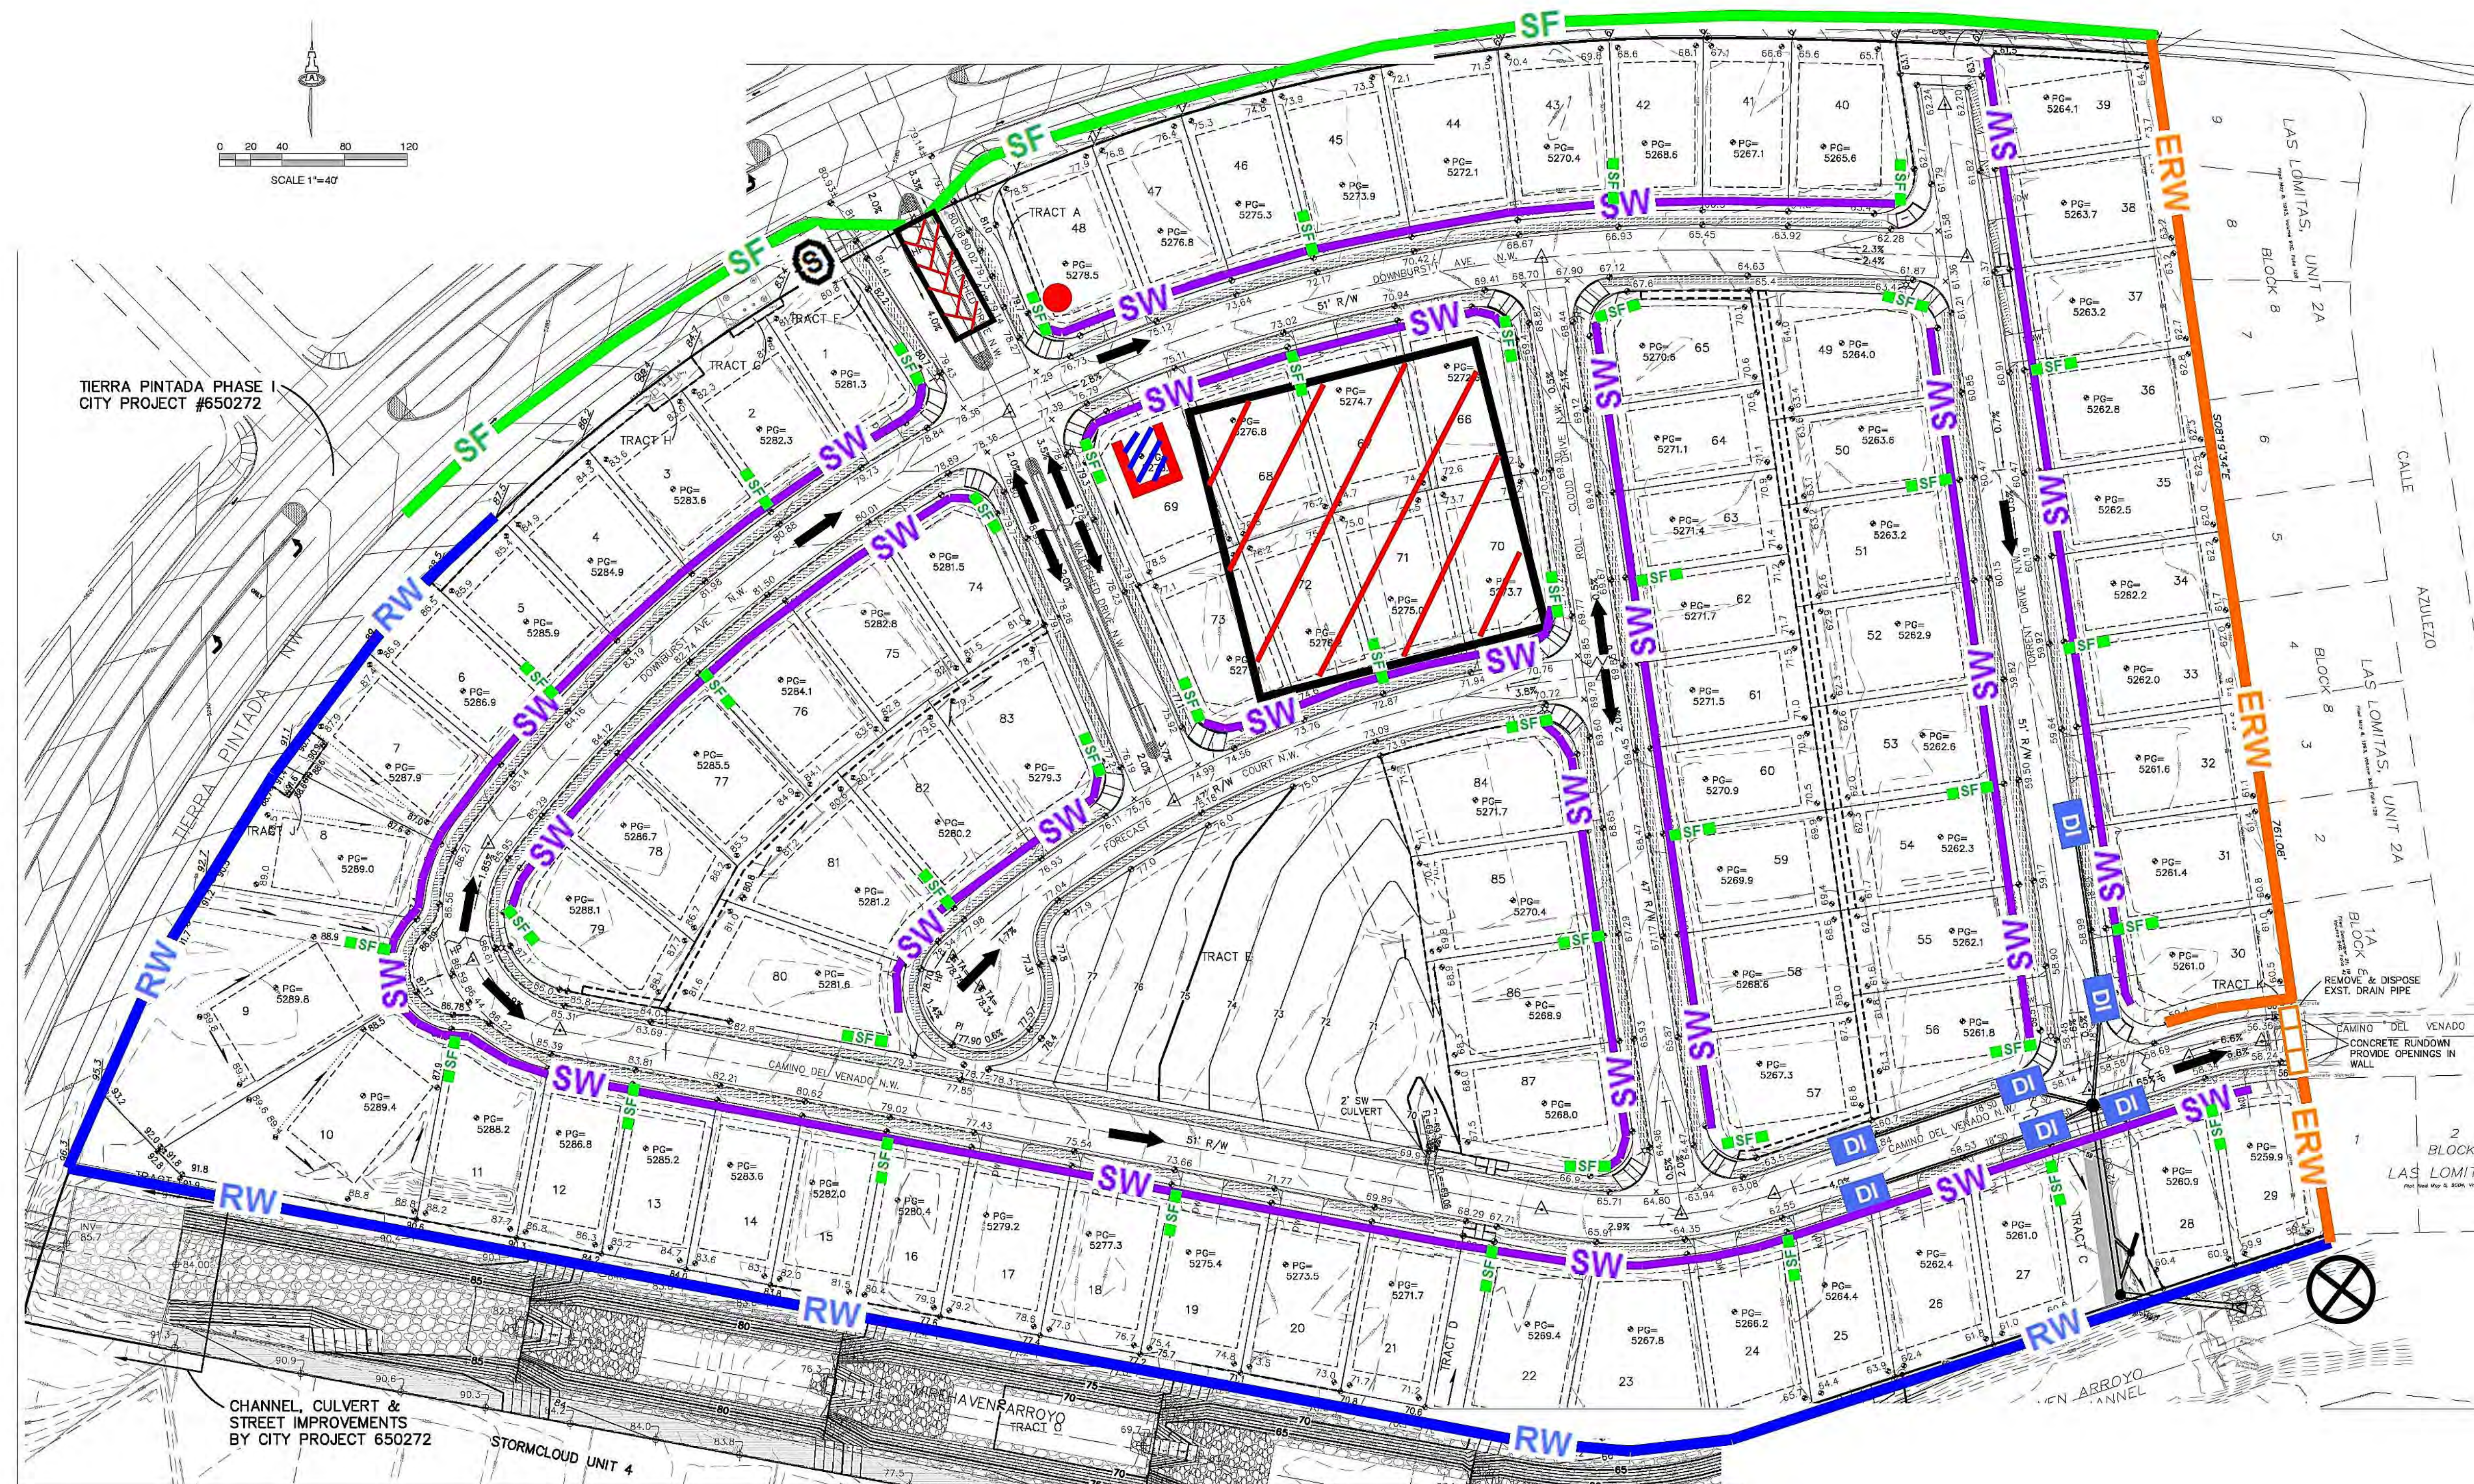

Inspections Plus, Inc.

Engineer Stamp

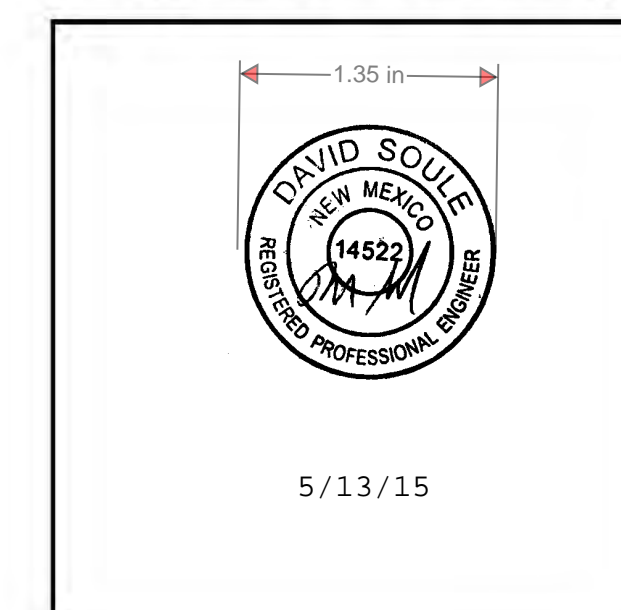

### Legend

#### Erosion Sediment Control Plan

- Drop inlet protection once they become active
- Silt Fence
- Existing retaining wall to remain
- Existing retaining wall to be demolished & replaced in sections. This retaining wall to act as a BMP until it is demolished. Install silt fence if the retaining wall is down for more than one week.
- Straw Bale
- Swale behind curb - post development
- Post Flow
- Trash Receptacle
- Chemical Toilet
- Concrete Washout
- Staging Area
- Posting Sign
- Stabilized Construction Entrance
- Outfall

### Stormcloud Subdivision, Unit 5

Receiving Waters: Rio Grande 2.7 miles East

Impairments: E. coli, Dissolved Oxygen, PCBs in Fish Tissue, Water Temperature