


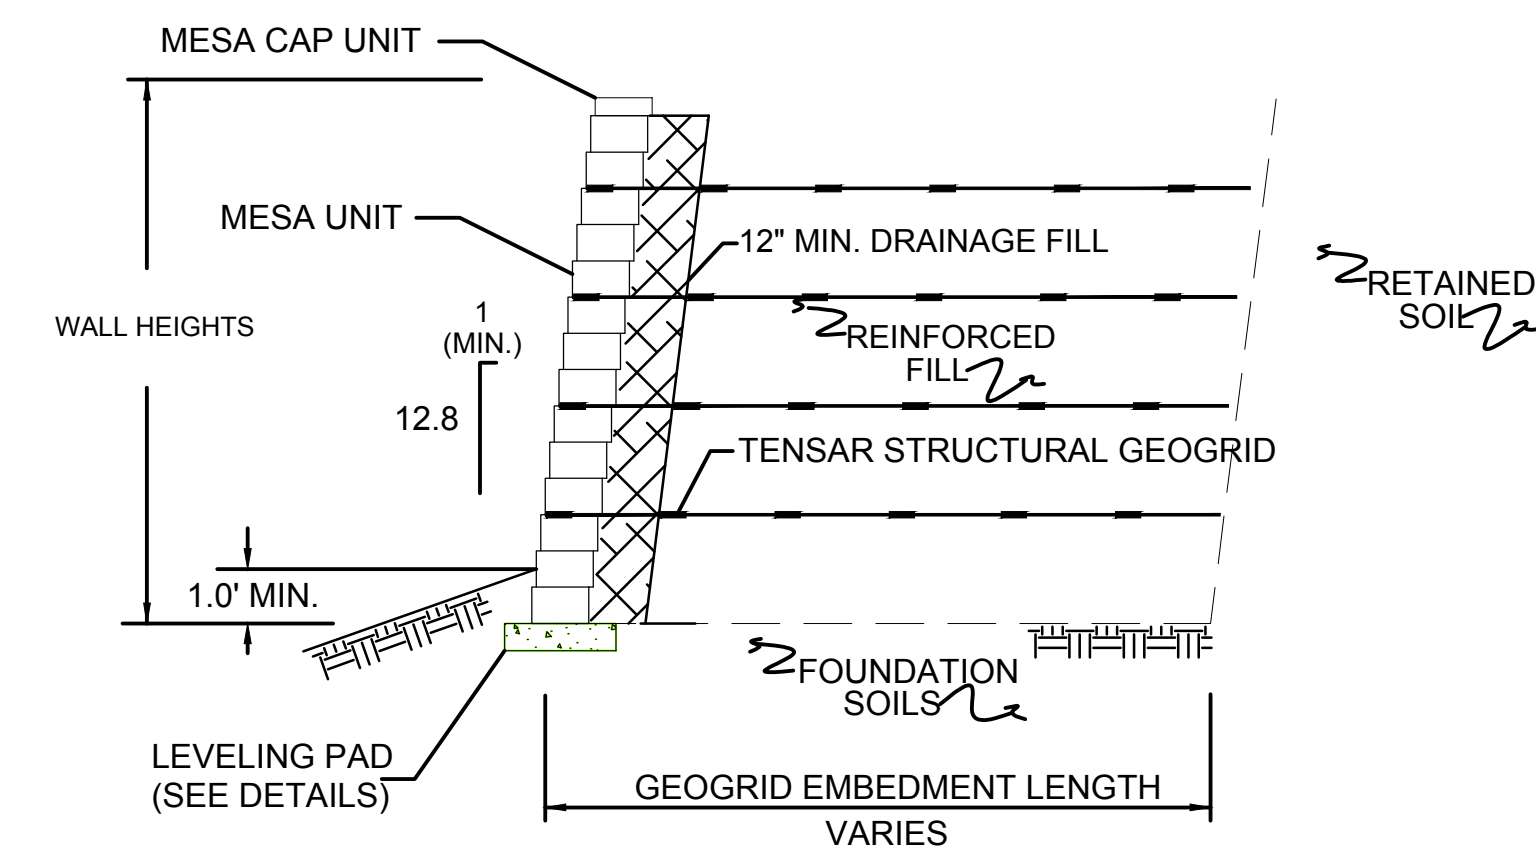
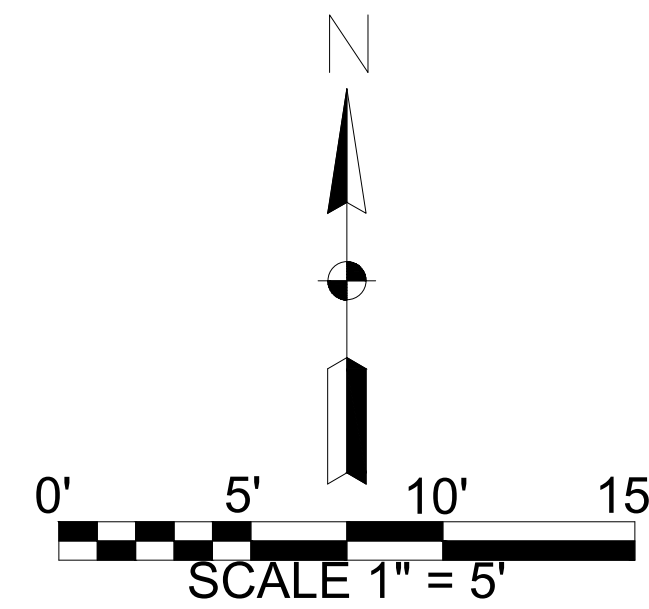


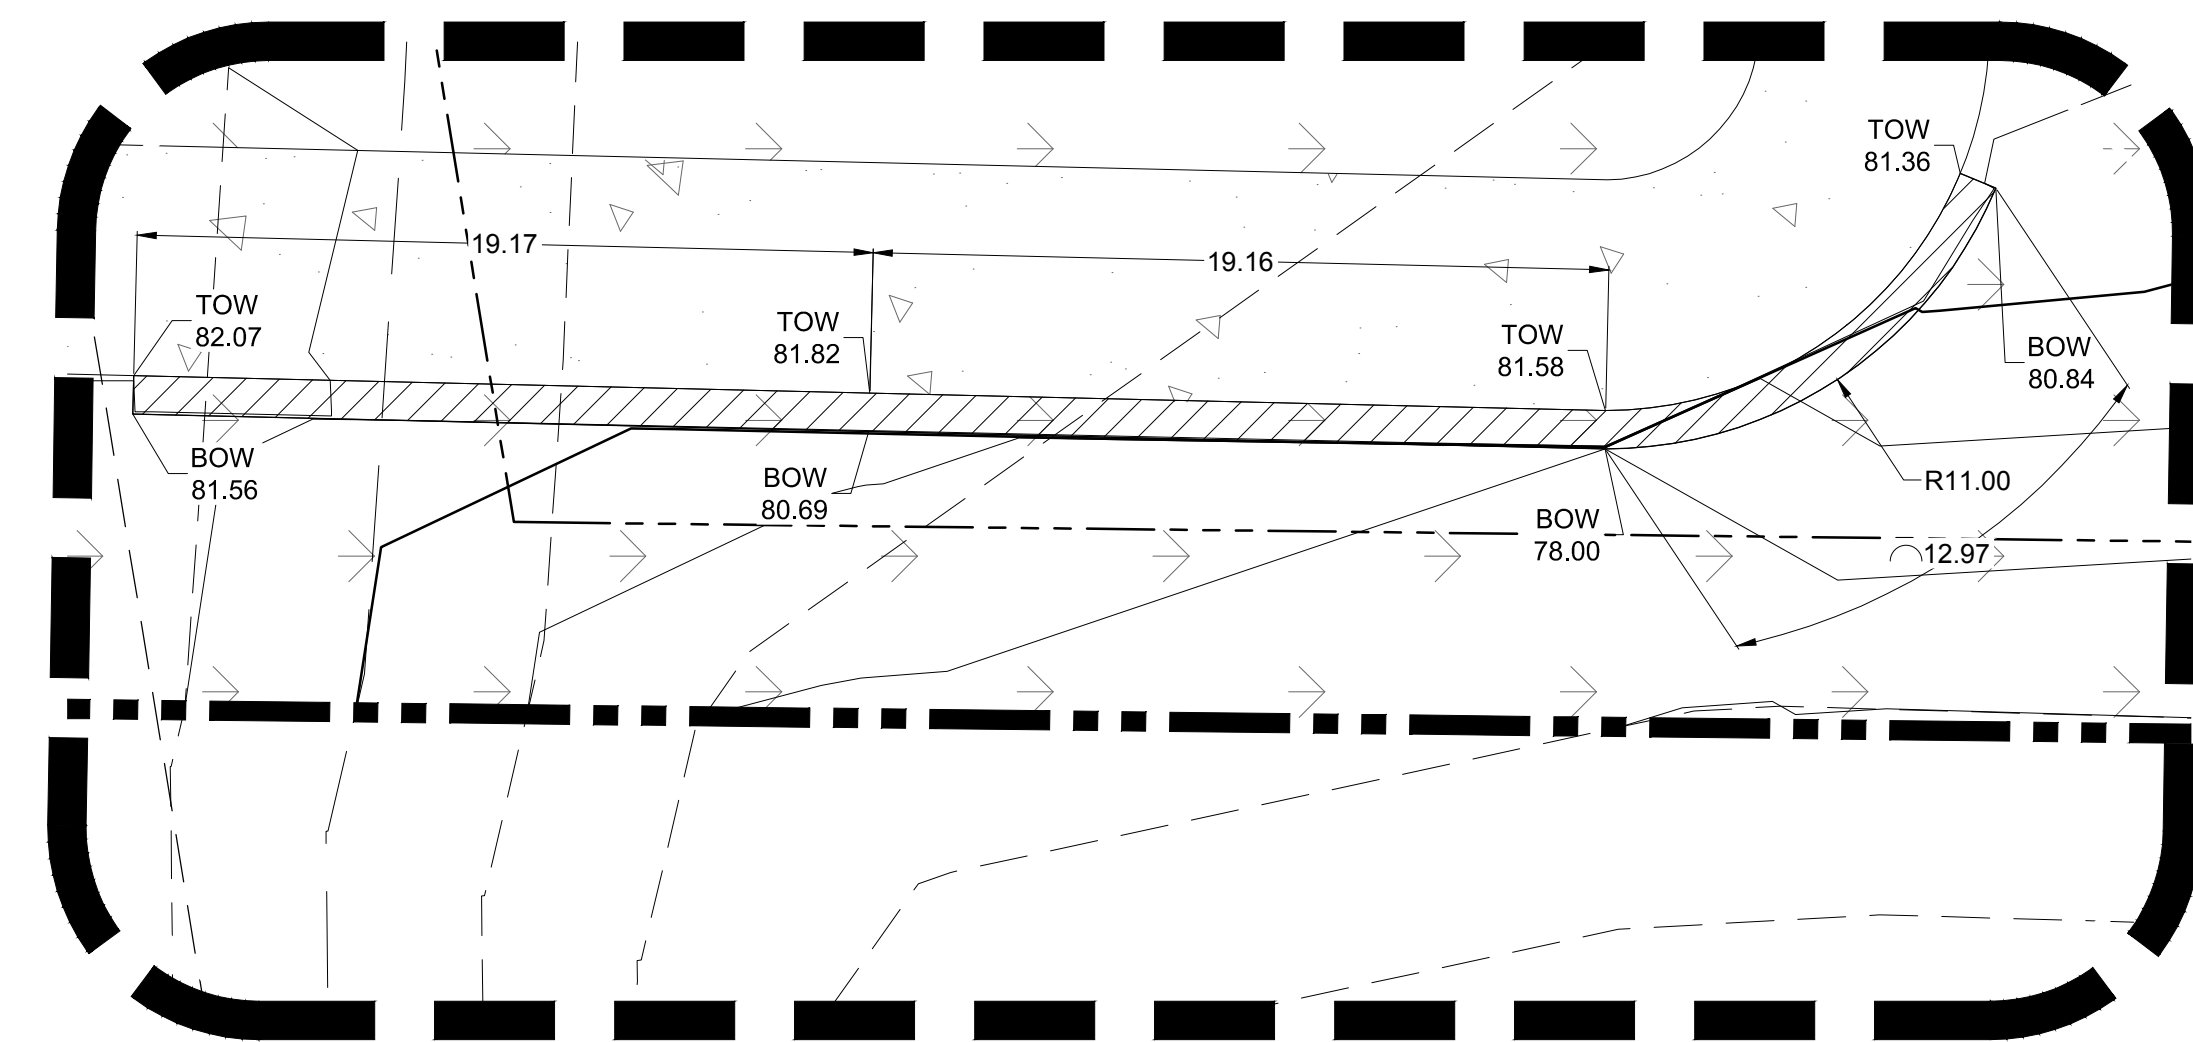


1 TYPICAL TIERED CROSS-SECTION

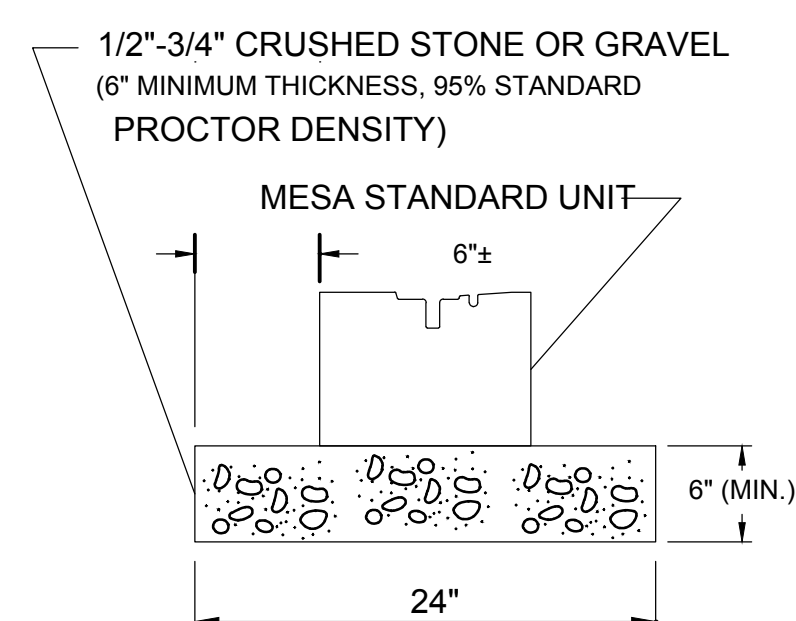

3 GRAVEL LEVELING PAD DETAIL

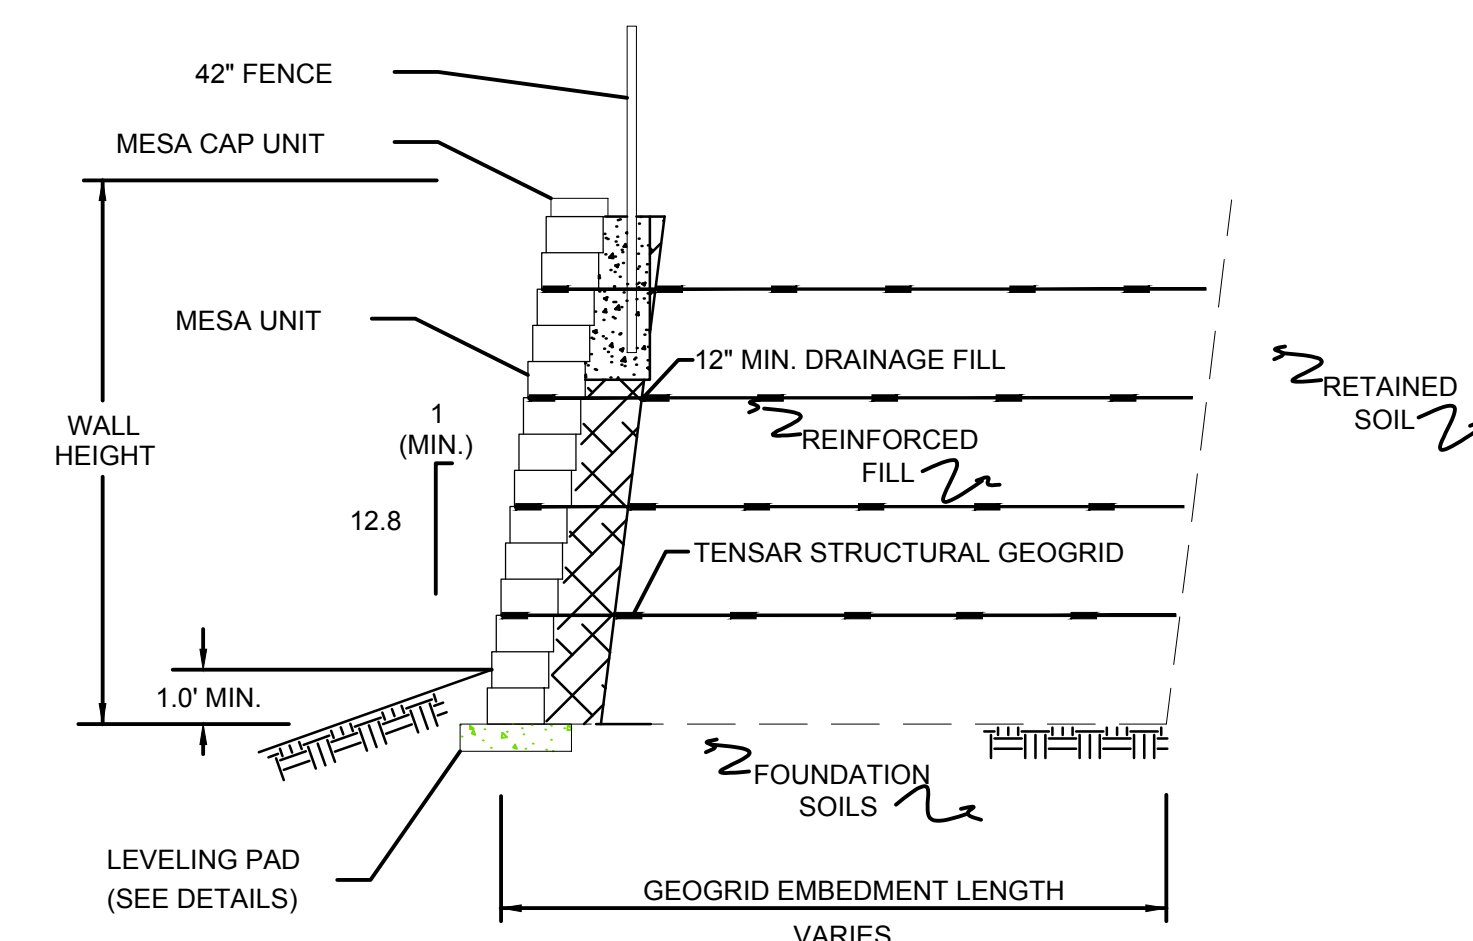

2 TYPICAL TIERED CROSS-SECTION WITH RAILING

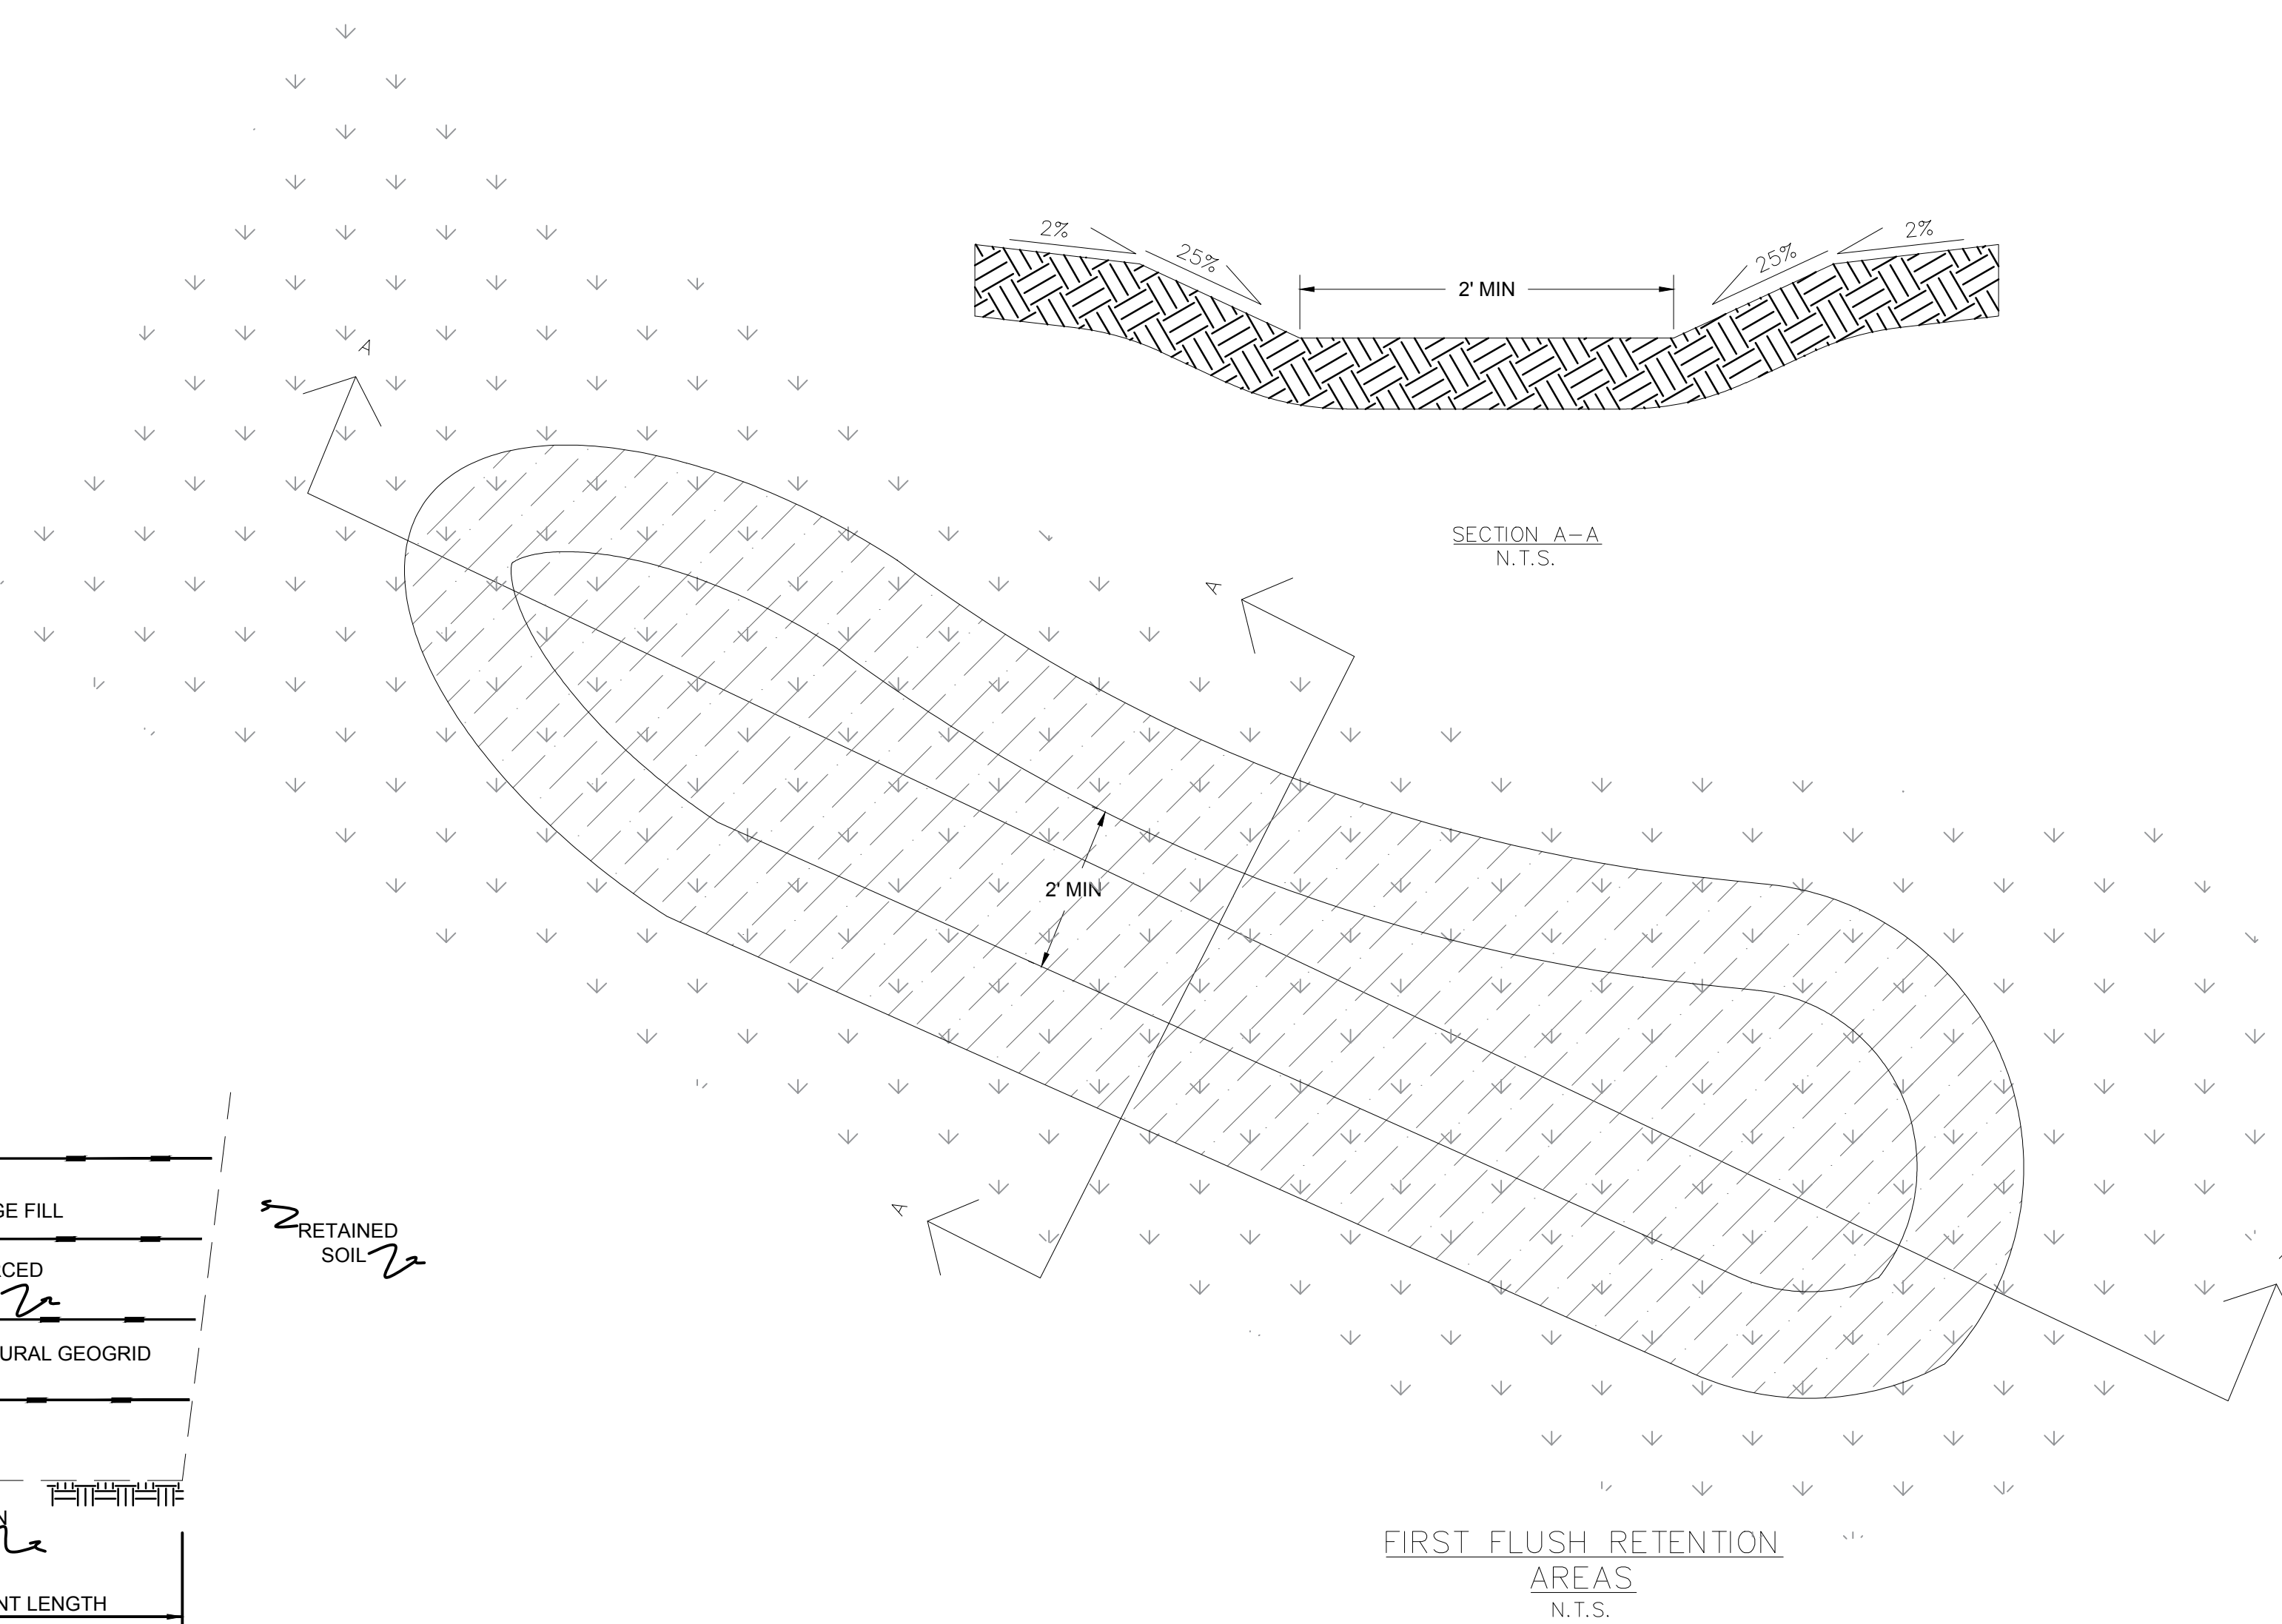

HCI ENGINEERING

A DIVISION OF
HABERER CARPENTRY INC.
651 SOUTH PARK AVE., SUITE 600
LITTLETON CO. 80120
INFO@HABERERGROUPOF.COM



VEIRTEX
Main: 303.623.9116 | Direct: 720.545.0459
3734 Osage Street | Denver, CO 80211
CONTACT: LANCE VANDEMARK, P.E.

[illegible]

CONTRACT DATE: JUNE 07, 2016
BUILDING TYPE: EXP. LITE MED40
PLAN VERSION: SEPTEMBER 2015
SITE NUMBER:
STORE NUMBER:

TACO BELL
UNSER BLVD NW & LADERA
ALBUQUERQUE, NM 87114



C1.1 - GRADING DETAILS

C1.1