




Engineer Stamp



Inspections Plus, Inc.

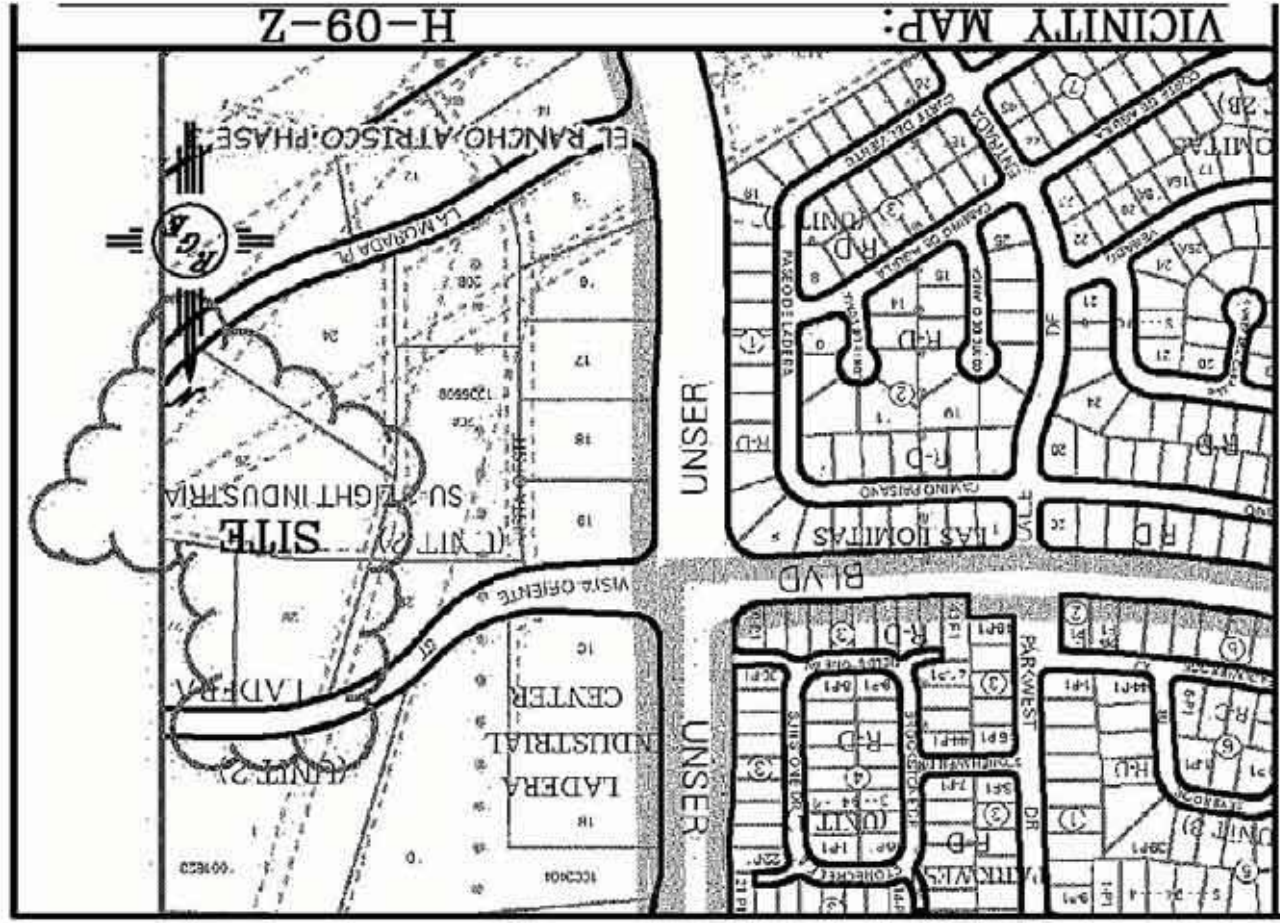

Legend

Erosion Sediment Control Plan

- MS Mulch Socks
- Retention Pond
- Concrete Washout
- Chemical Toilet
- Trash Receptacle
- Stabilized Construction Entrance
- Staging Area
- Natural Buffer Zone / Maintain Existing Vegetation
- Posting Sign
- Outfall
- Post Flow
- Pre Flow
- Silt Fence
- Project Perimeter & Disturbed Area

Receiving Waters and Critical Habitat:
Regional Retention Basin and Ladera Golf Course.

Impairments: None

Grade: 1% to 2%

Albuquerque RV and Boat Storage

