


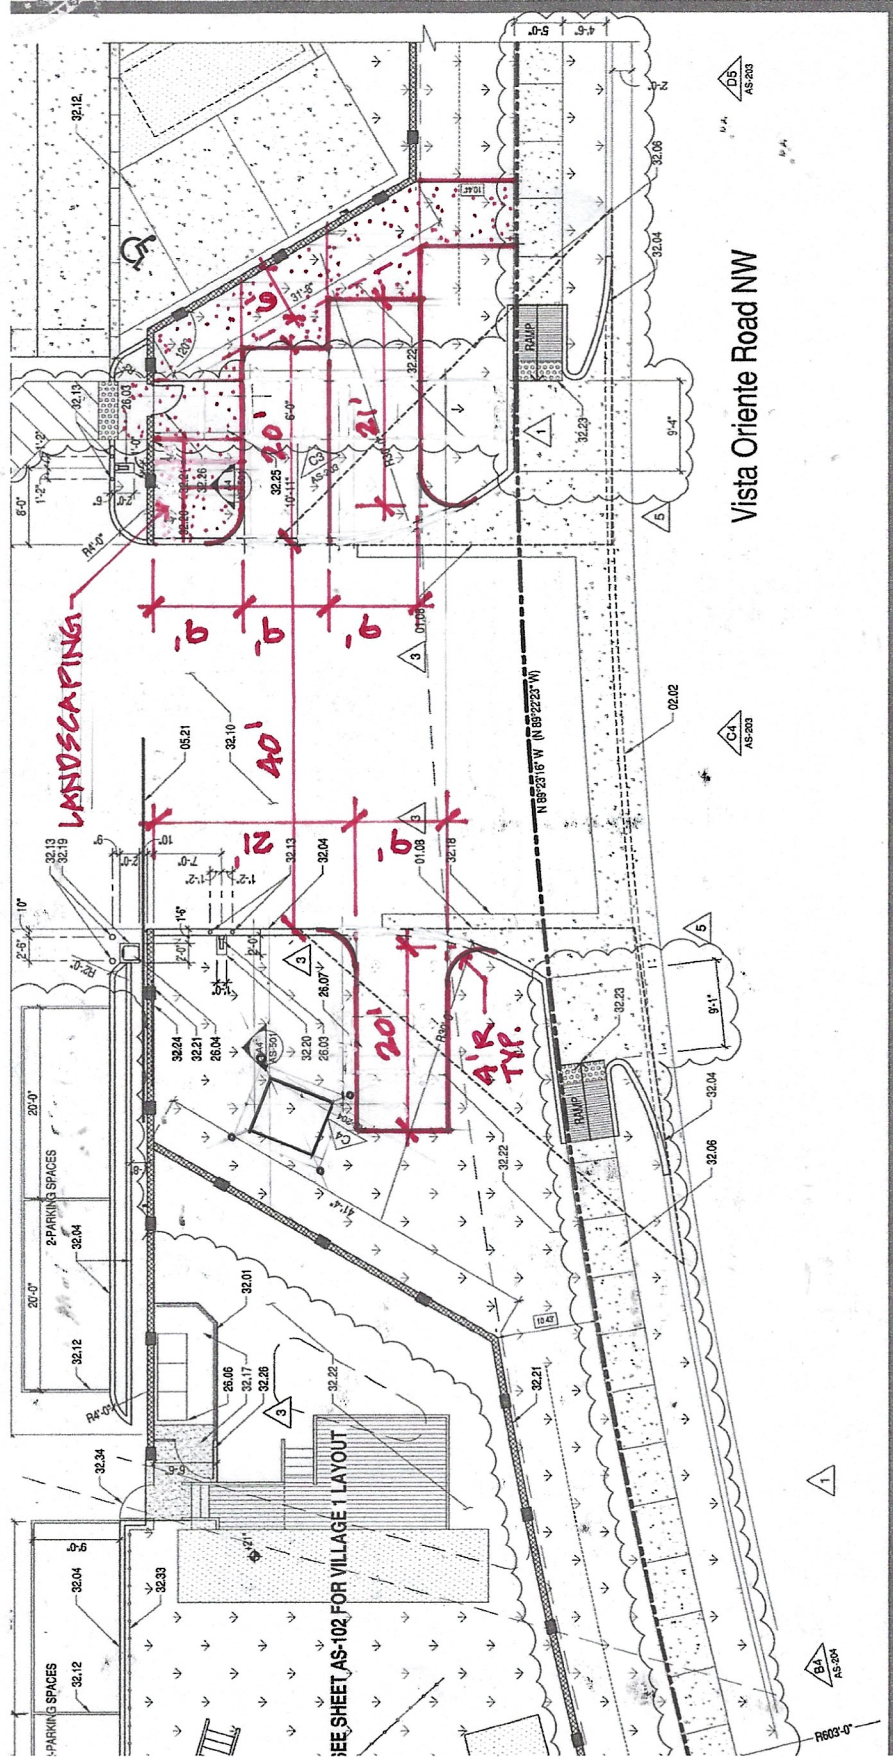

DELIVERY PARKING
 $\frac{1"}{20'-0"} = 20'-0"$