


- Notes
1. SOIL EROSION PLAN MAY CHANGE PER STORMWATER POLLUTION PREVENTION PLAN.
 2. REFERENCE CIVIL SHEETS OF THE CONSTRUCTION DOCUMENTS FOR GRADE ELEVATIONS AND PROPERTY BOUNDARY FOR THIS SITE.


STRAW WATTLE (9" DIA.) INSTALLATION - ELEVATION VIEW

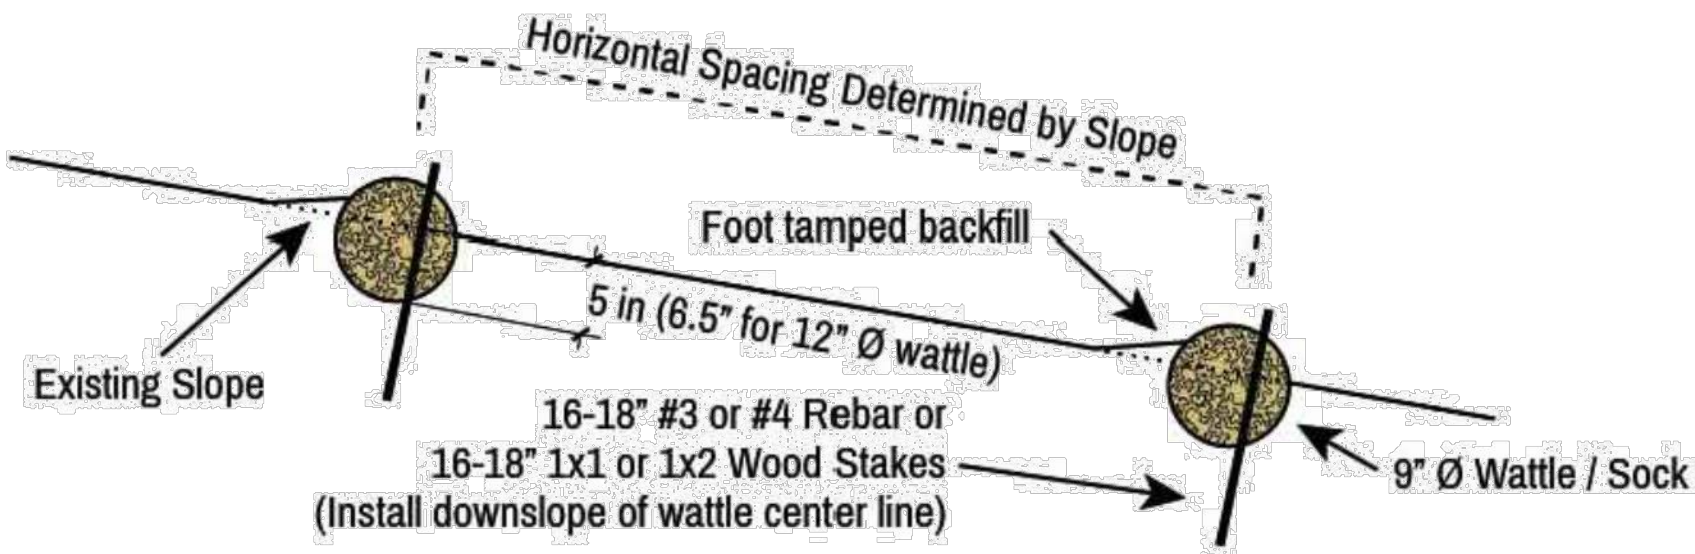

STANDARD STRAW FILTER SOCK DETAIL


NOT TO SCALE

- Legend
- CONSTRUCTION INGRESS/EGRESS, SEE SHEET 1, DETAIL 3
 - WATTLES, EARTH BERM OR APPROVED EQUAL, SEE SHEET 1, DETAIL 2
 - SEDIMENT BASIN AND INLETS
 - DRAINAGE FLOWS, Construction/Post Construction 2% Drainage Slope Max. (Typ.)

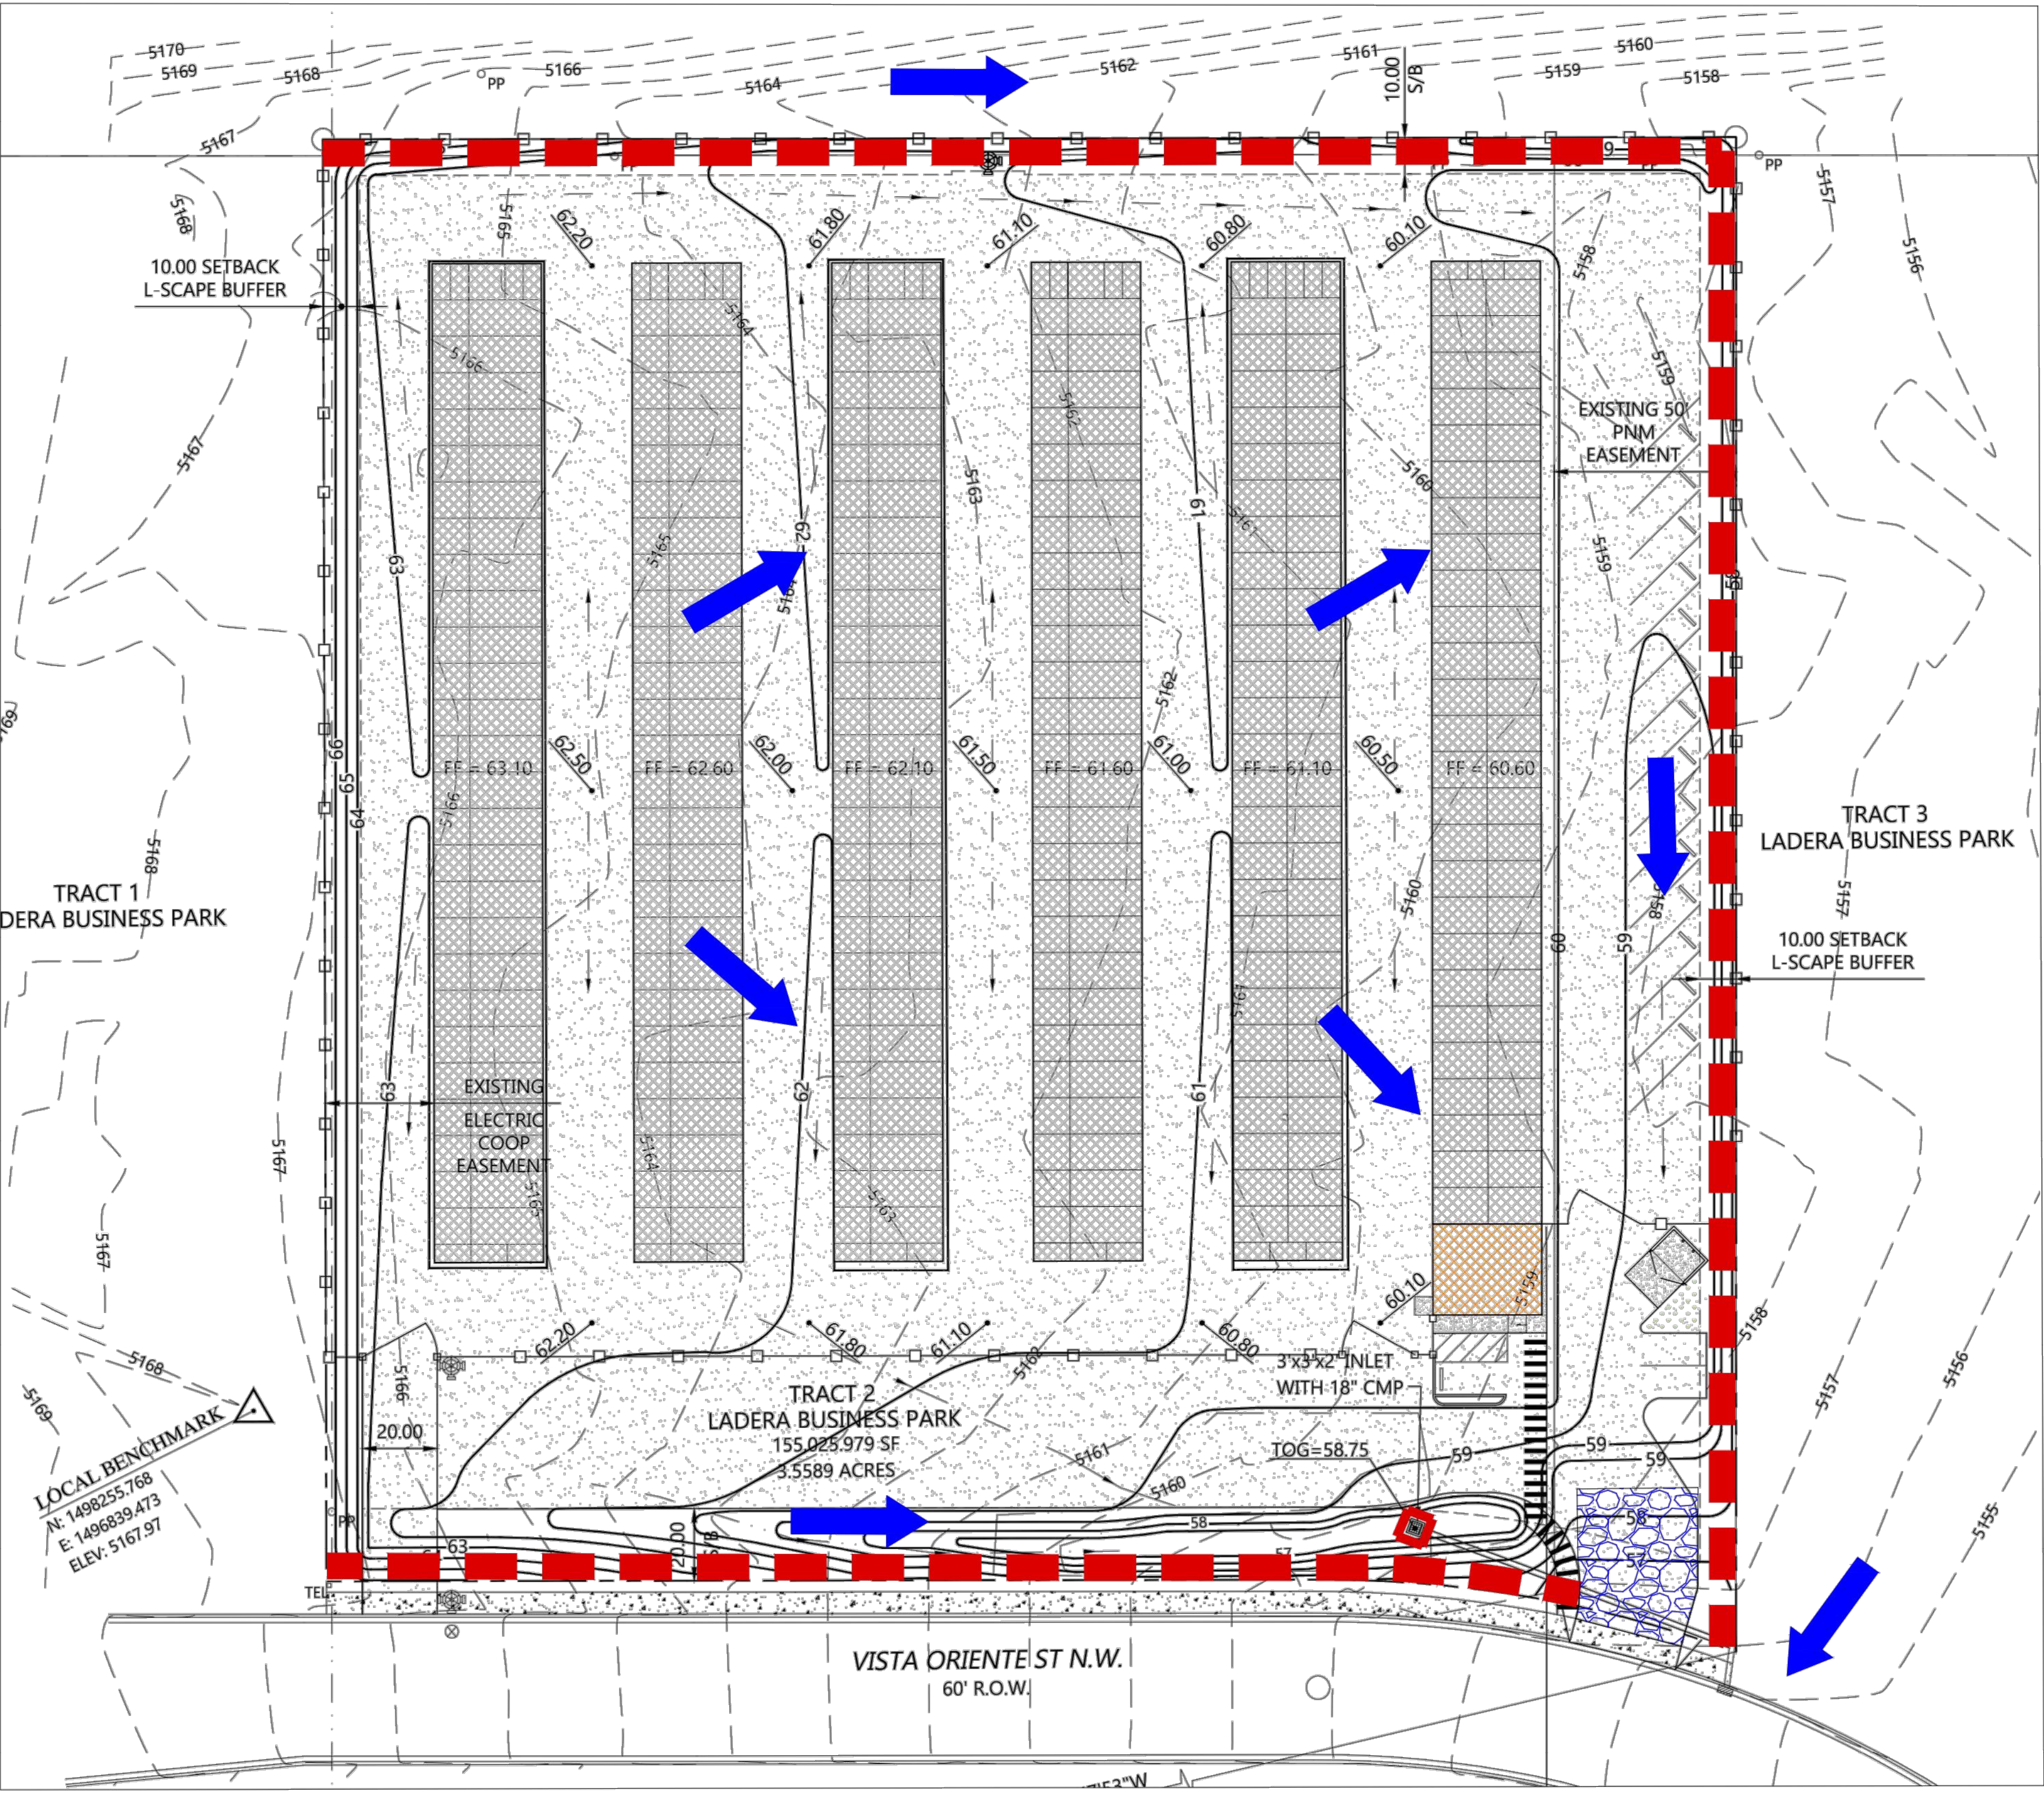

EROSION CONTROL PLAN

NOT TO SCALE

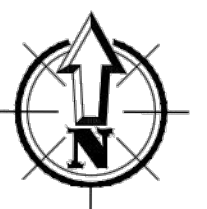

REVISIONS:

EROSION CONTROL PLAN
T&M SELF STORAGE
2301 VISTA ORIENTE STREET N.W.
ALBUQUERQUE, BERNALILLO COUNTY, NM

WPPP Managers, LLC
Development Implementation & Monitoring
Southwest, Mid-continent and Rocky Mountain Region
Working Today For A Better Tomorrow
900 Piedra Rd. SE #41151, No. Tallahassee, FL 32310



DRAWN	FP
CHECKED	RML
DATE	1 APRIL 2019
SCALE	NTS
JOB NO.	2019-03
SHEET	