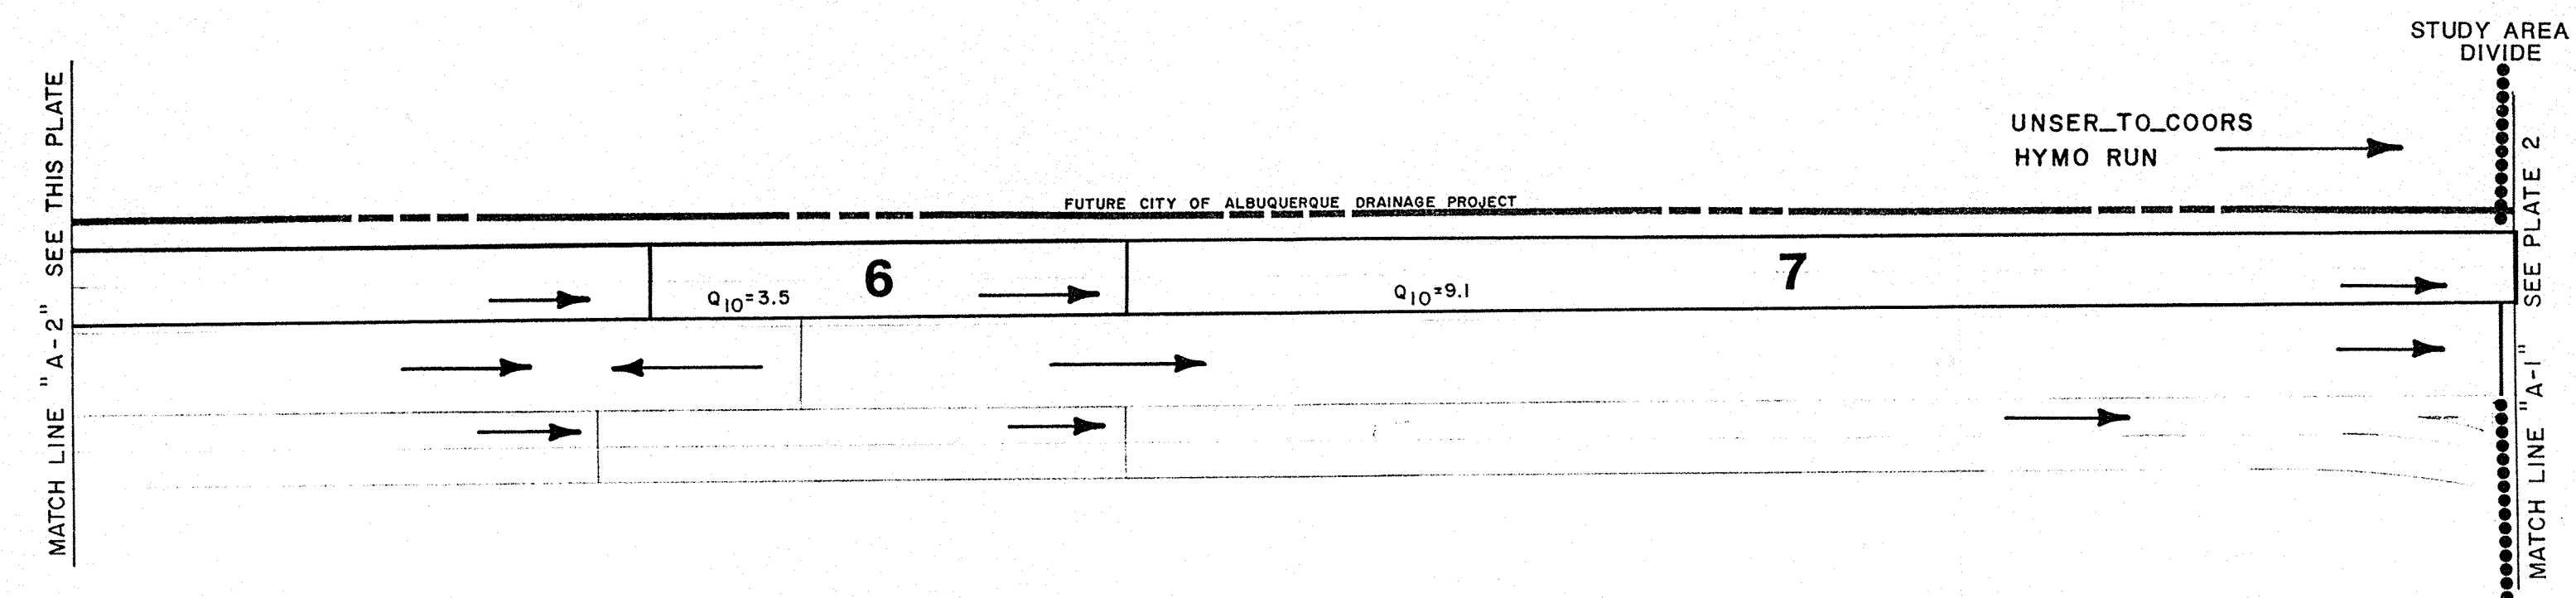
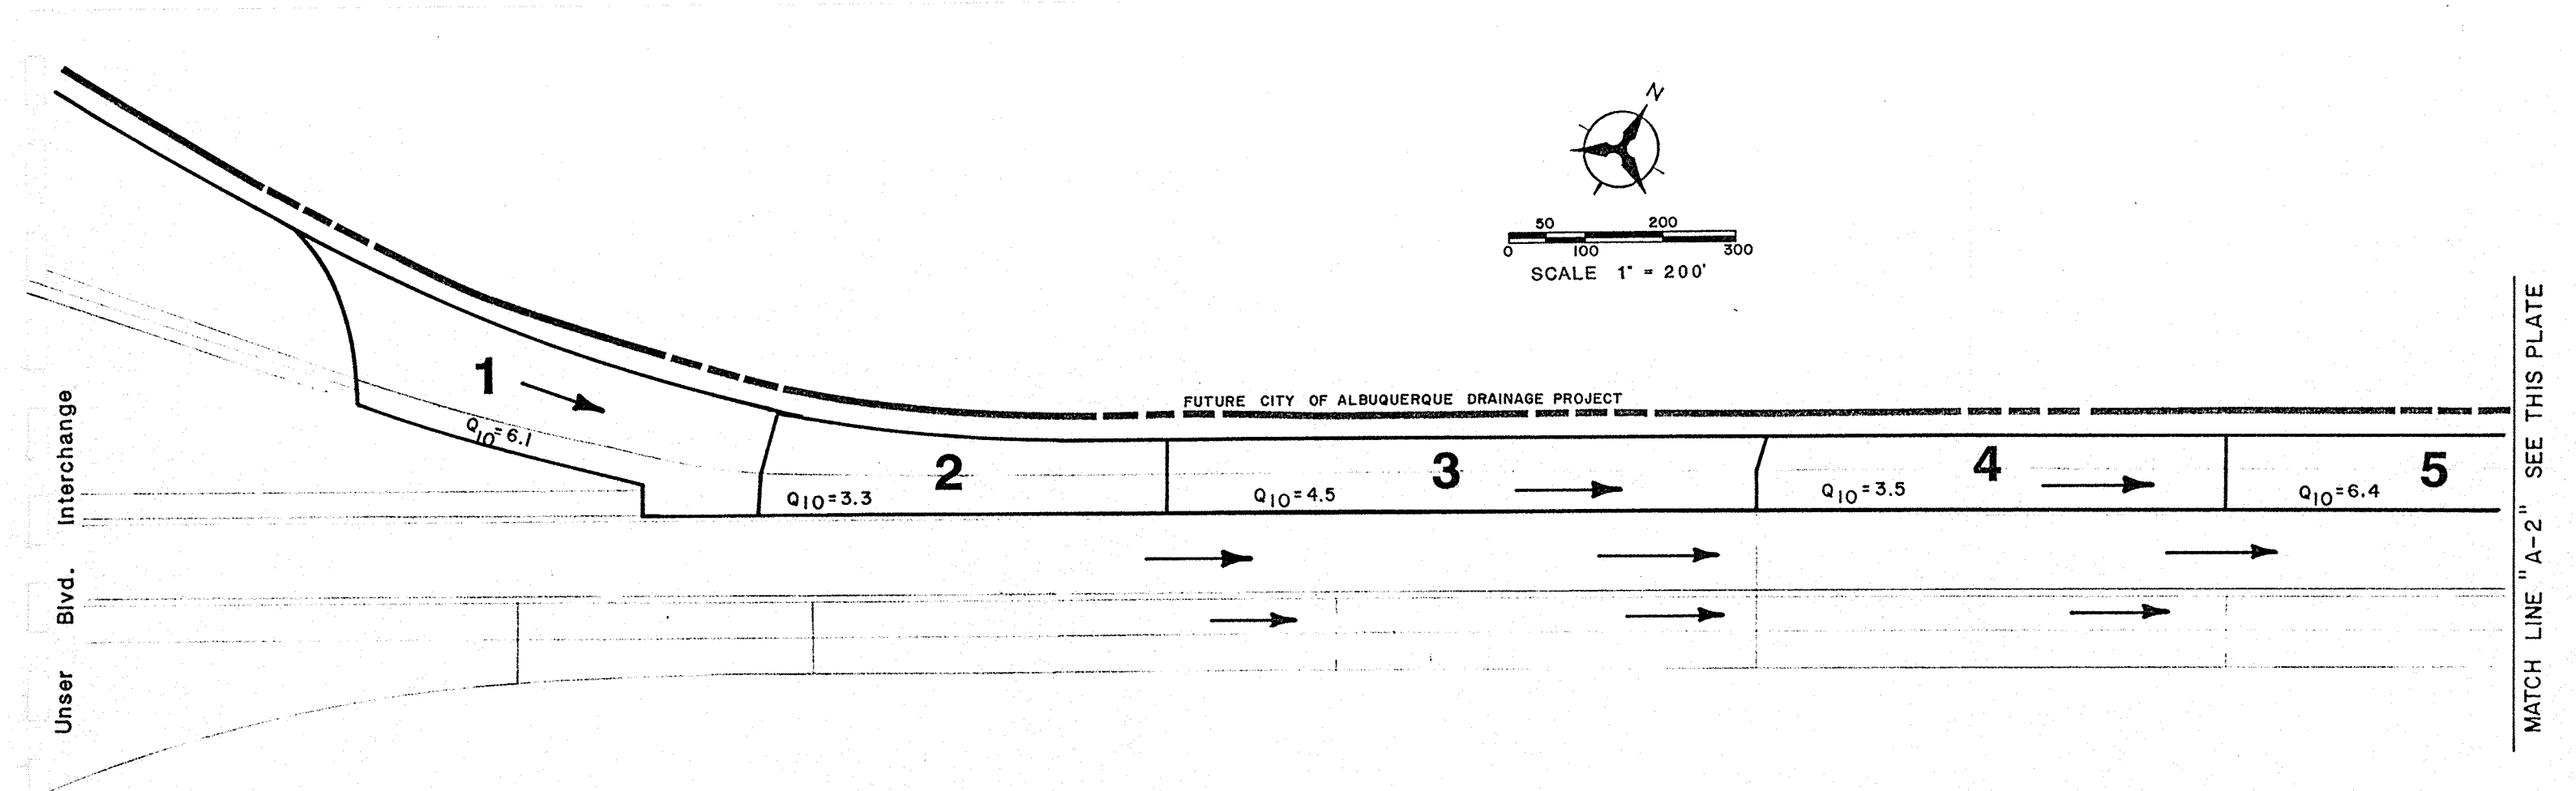


PLATE 1

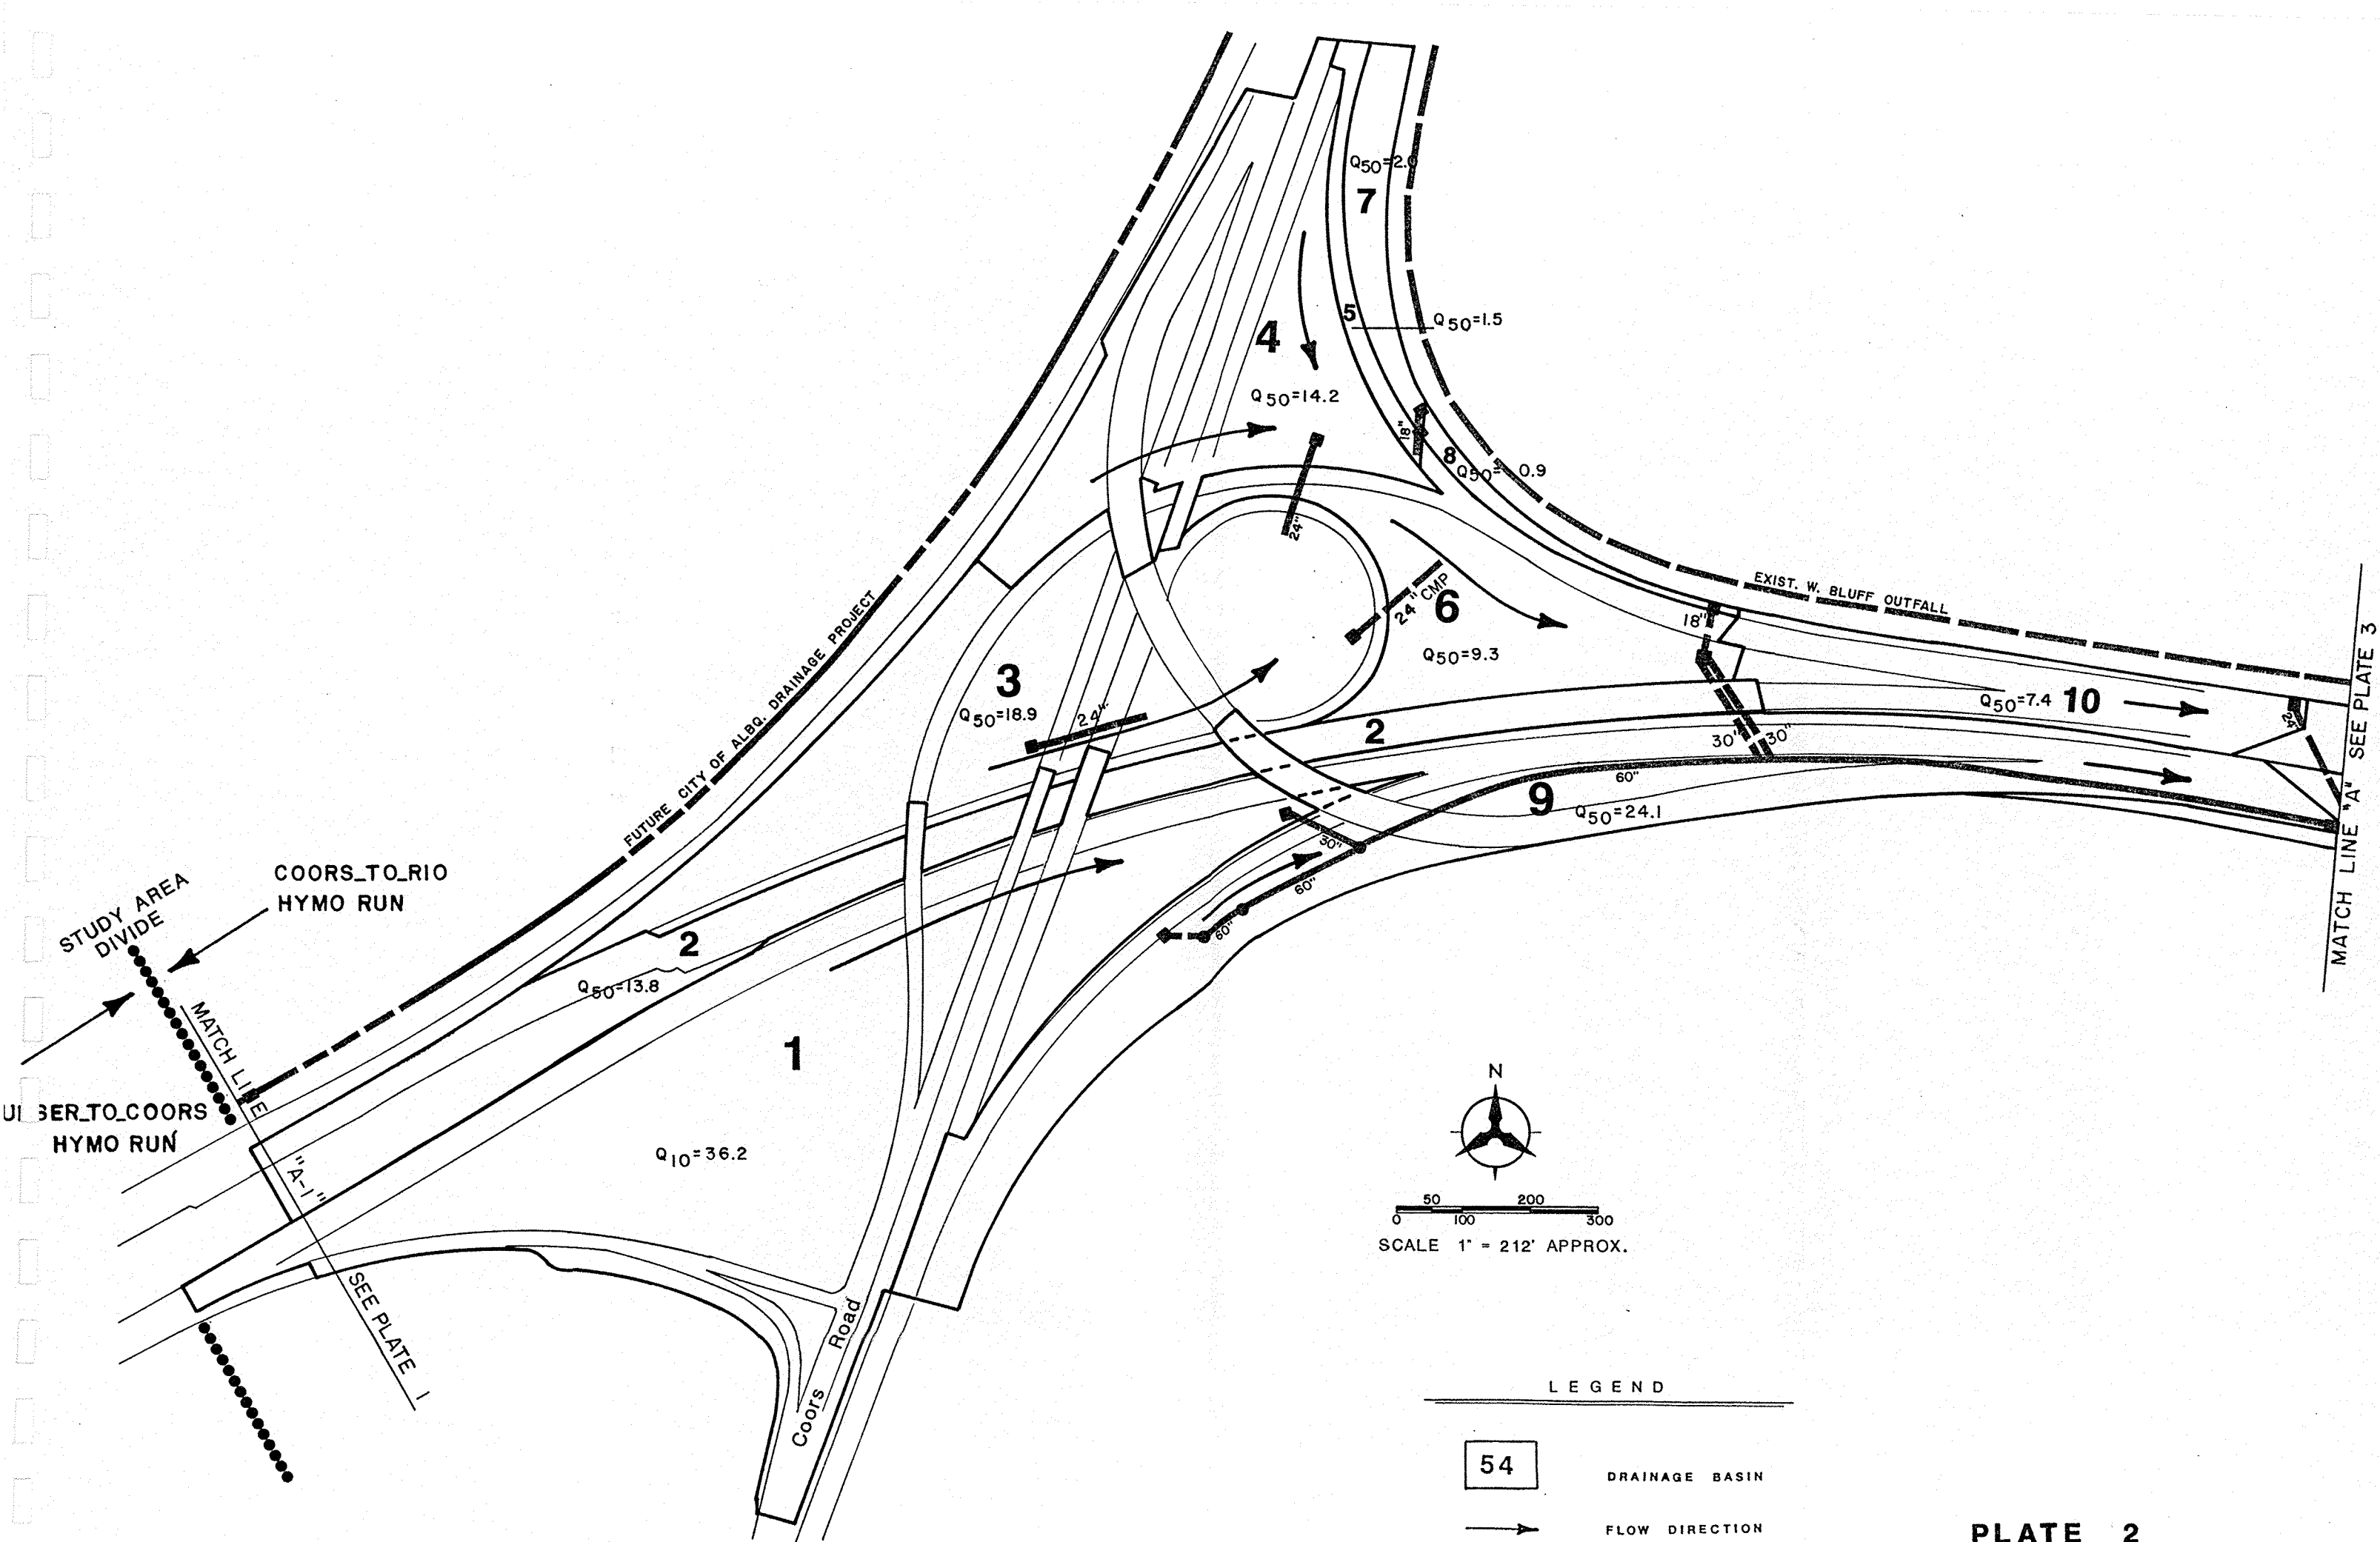


PLATE 2

