

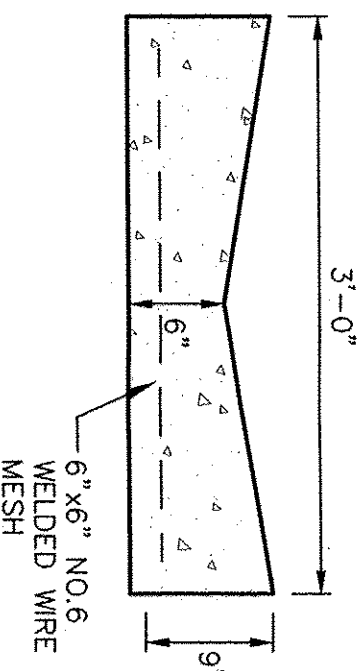


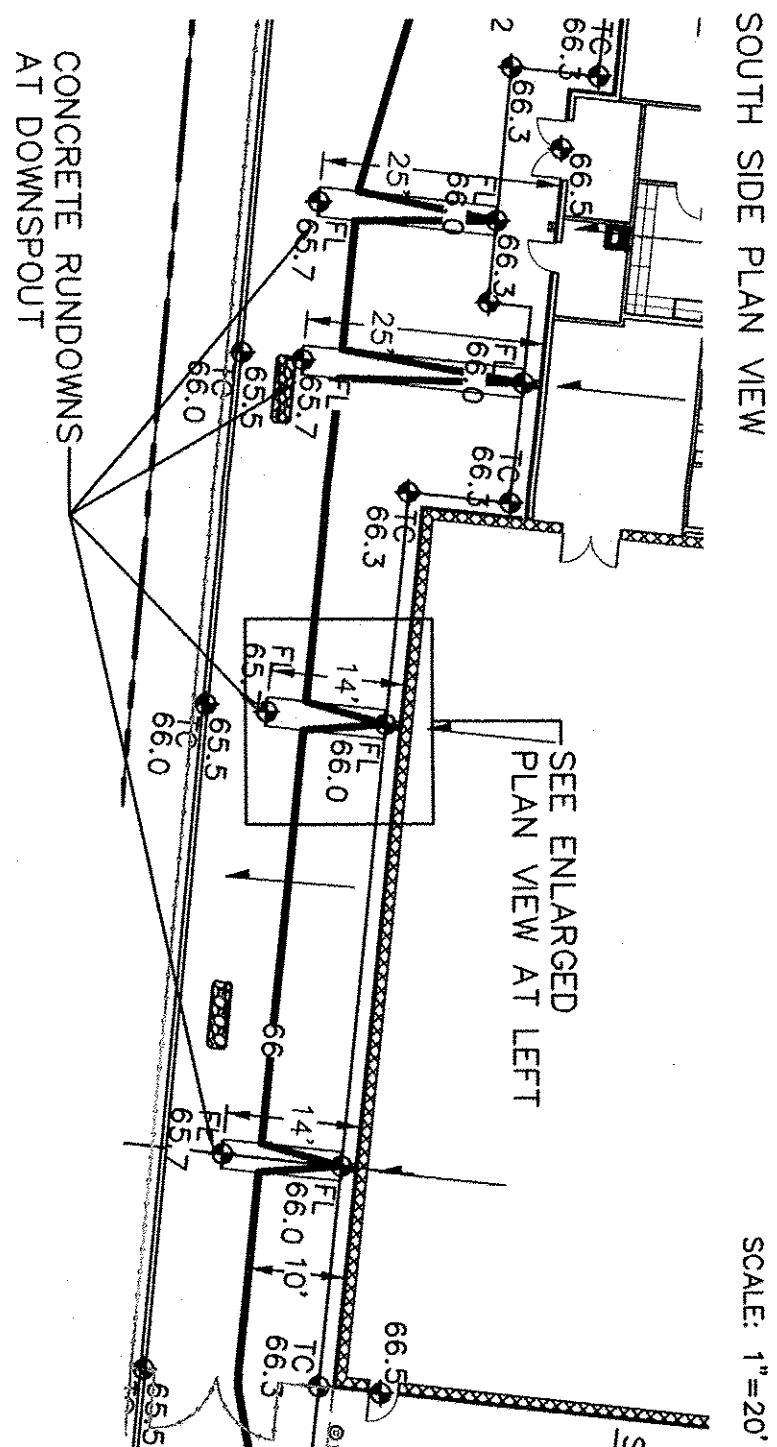


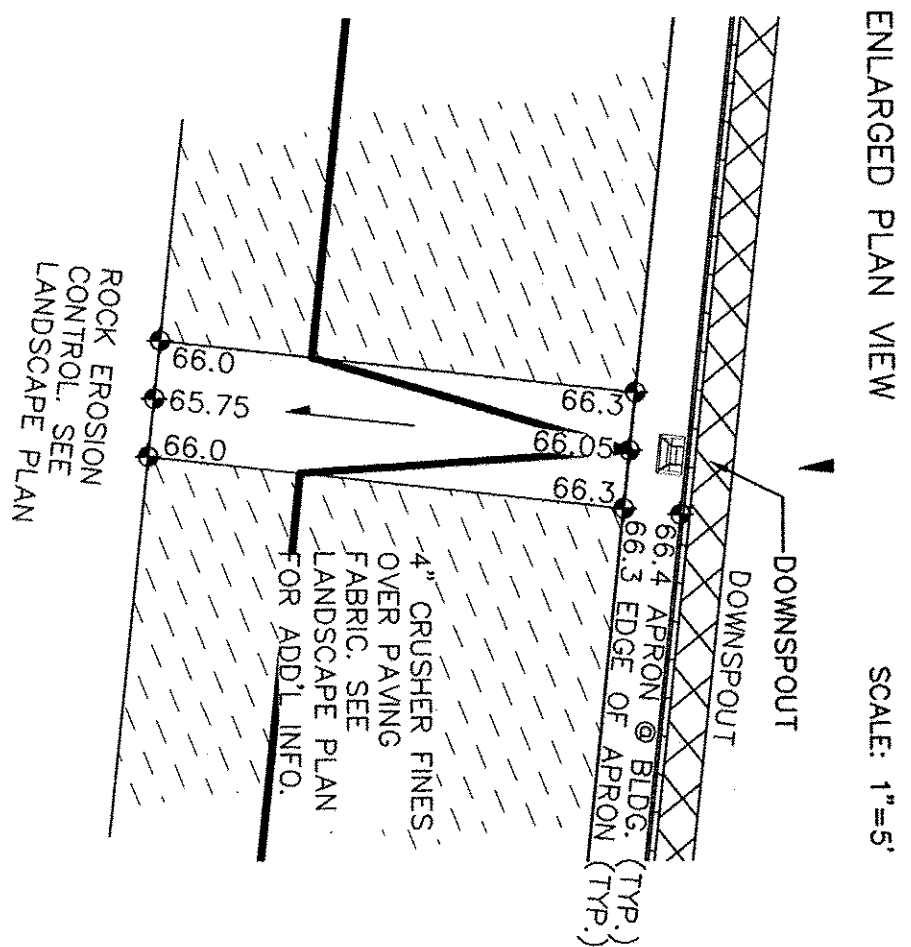

- GENERAL NOTES
1. EDGES NOT SPECIFICALLY DIMENSIONED SHALL BE EDGED WITH A 3/8" EDGING TOOL.
  2. SILICON SEALED CONSTRUCTION CONTROL JOINTS AT 6' O.C. MAX.
  3. USE 4000 PSI @ 28 DAY AIR ENTRAINED P.C.C.


D3 CONCRETE RUNDOWN

SCALE: N.T.S.

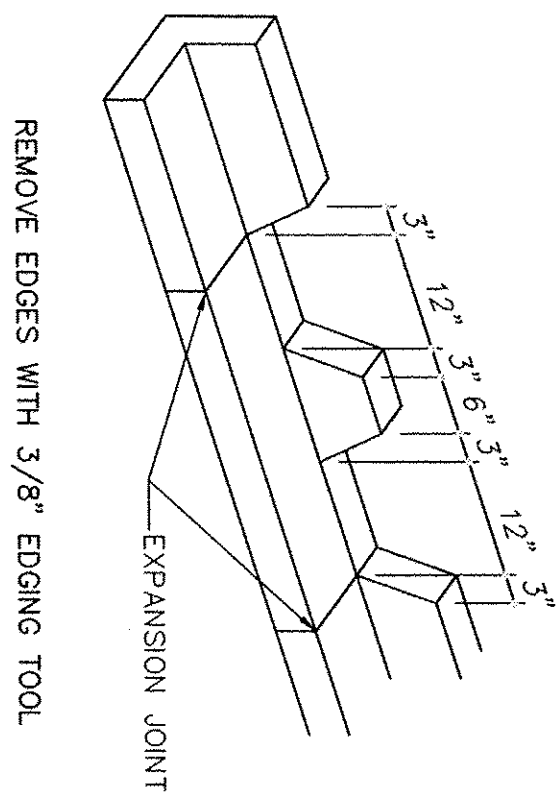

C3 CURB OPENINGS



SCALE: N.T.S.

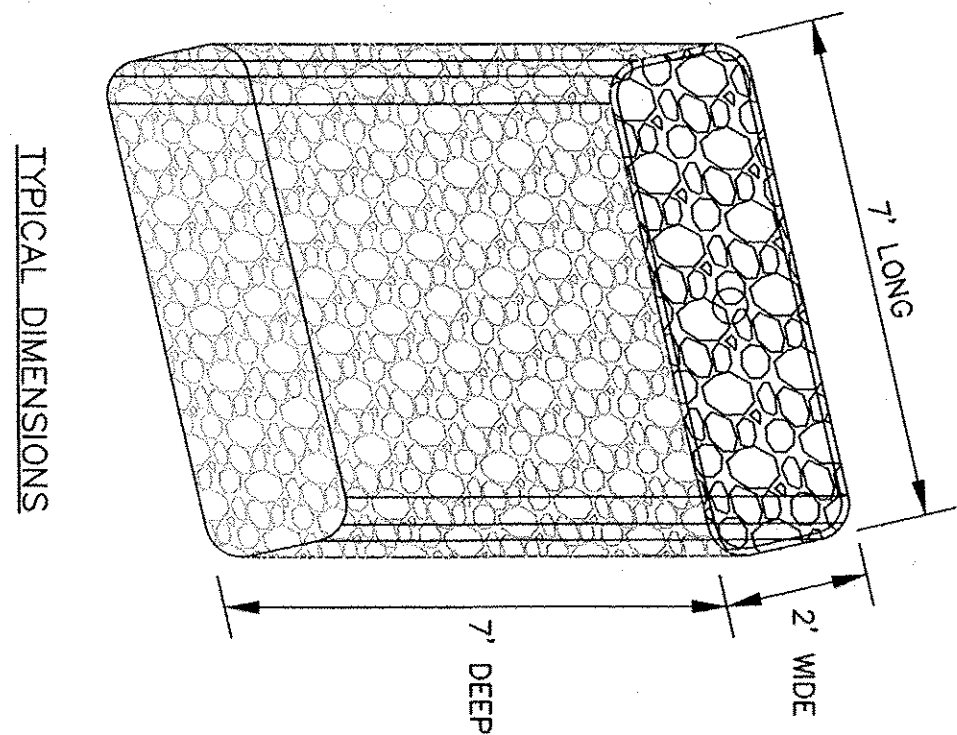

C4 INFILTRATION PIT

BASED ON GEOTECHNICAL REPORT SOIL BORING LOGS, CLAY LAYER EXTENDS APPROX. 5.5' BELOW SURFACE GRADE. MAY VARY BASED ON LOCATION OF INFILTRATION PIT. WATER WAS ENCOUNTERED 10'-15' BELOW SURFACE DEPENDING ON SEASONAL FACTORS.


SCALE: N.T.S.

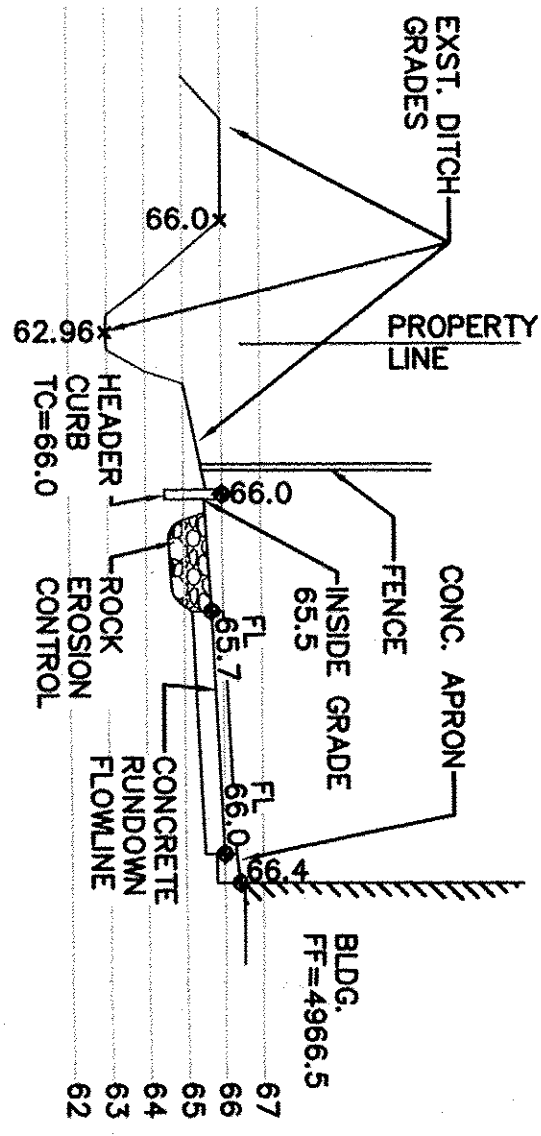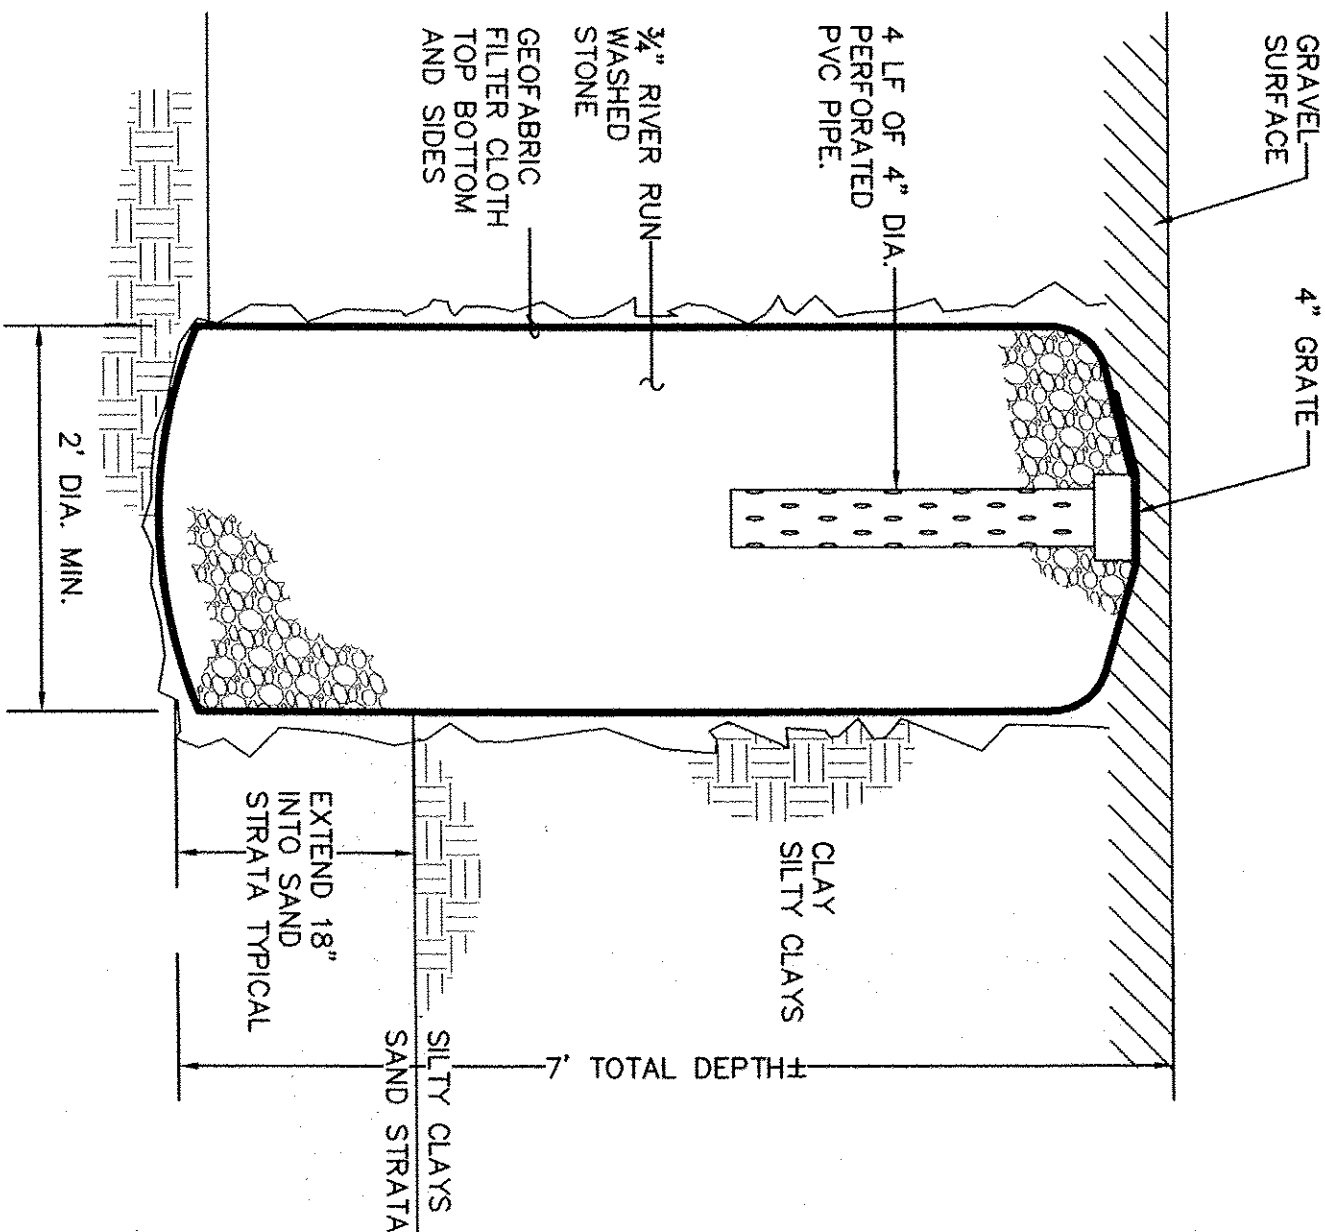

B5 SECTION THROUGH SOUTH PROPERTY LINE

HORIZONTAL SCALE: 1"=10'

VERTICAL SCALE: 1"=5'

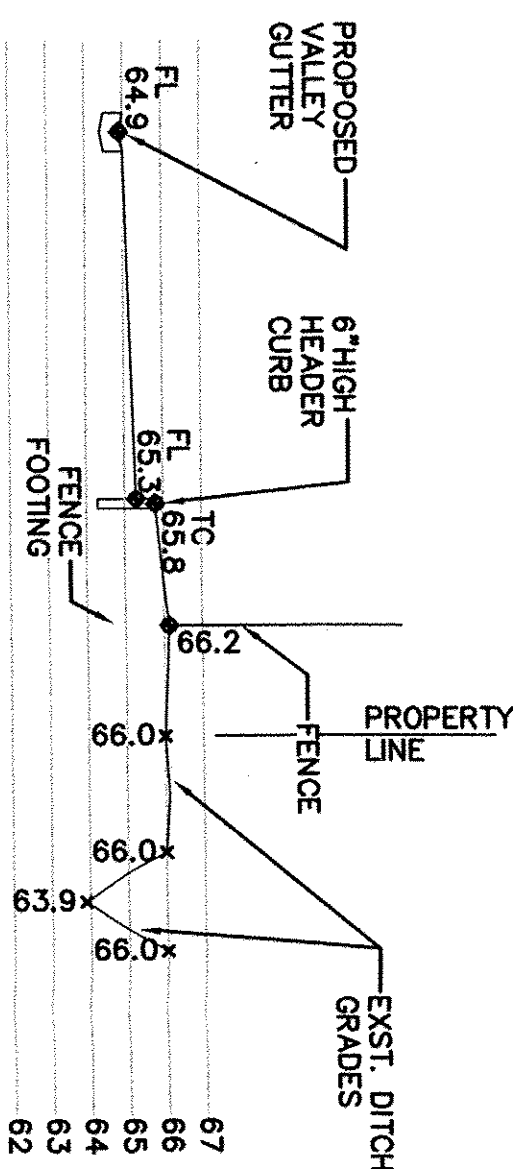

A5 SECTION THROUGH SOUTH PROPERTY LINE

HORIZONTAL SCALE: 1"=10'

VERTICAL SCALE: 1"=5'




|                    |                            |       |
|--------------------|----------------------------|-------|
| DESIGN BY: JAW/BIB | CONTRACTOR:                | DATE: |
| DRAWN BY: JAW/BIB  | WORK STICKED BY:           | DATE: |
| CHECKED BY: JAW    | INSPECTOR'S ACCEPTANCE BY: | DATE: |
| DATE: May 15, 2012 | FIELD VERIFICATION BY:     | DATE: |
|                    | DRAWINGS CORRECTED BY:     | DATE: |

CITY OF ALBUQUERQUE  
DEPARTMENT OF PUBLIC DEVELOPMENT  
CAPITAL IMPLEMENTATION PROGRAM


LOS DURANES  
COMMUNITY CENTER  
2920 LEOPOLDO NW, ALBUQUERQUE NM 87104

ZONE MAP NO. H-12-Z  
CITY PROJECT NO. 789091

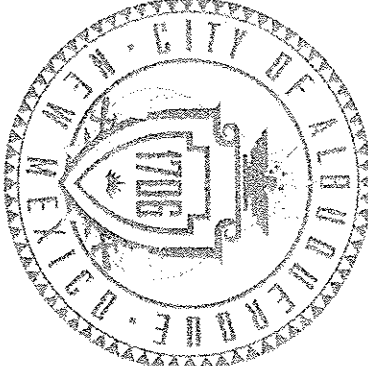

GRADING  
DETAILS  
CG-501

GREER STAFFORD/SJCF, INC.  
1717 LOUISIANA NE, SUITE 205  
ALBUQUERQUE, NM 87110-7027  
(505) 821-0235 • FAX: (505) 821-0348  
3005 NORTHBRIDGE DR, SUITE F  
FARMINGTON, NM 87401-2085  
(505) 325-7475 • FAX: (505) 325-6464

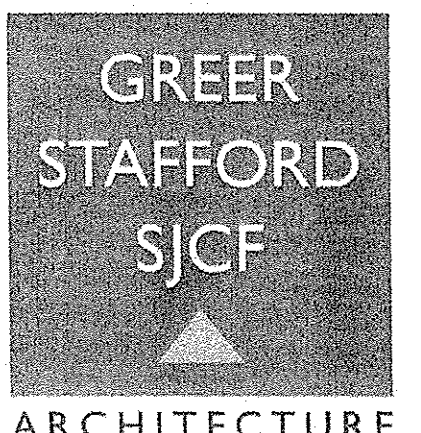

BENCH MARKS  
ACS MONUMENT "3\_G12"  
ELEVATION=4965.946 (NAVD 88)