


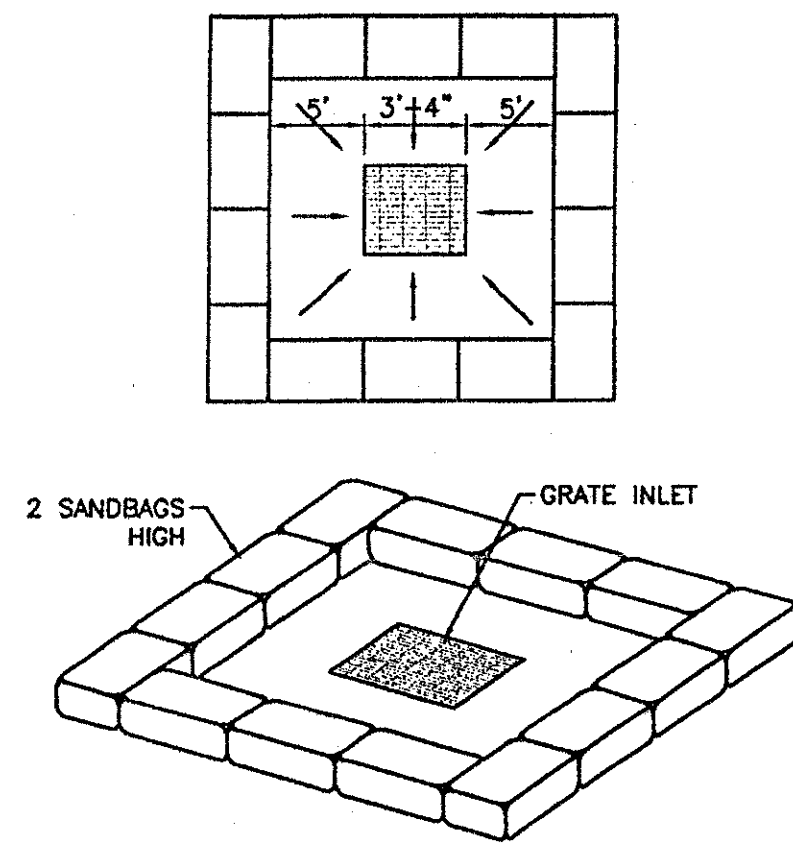
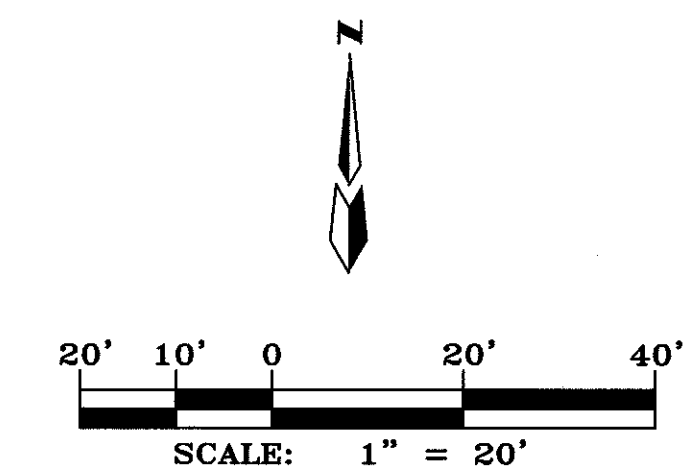


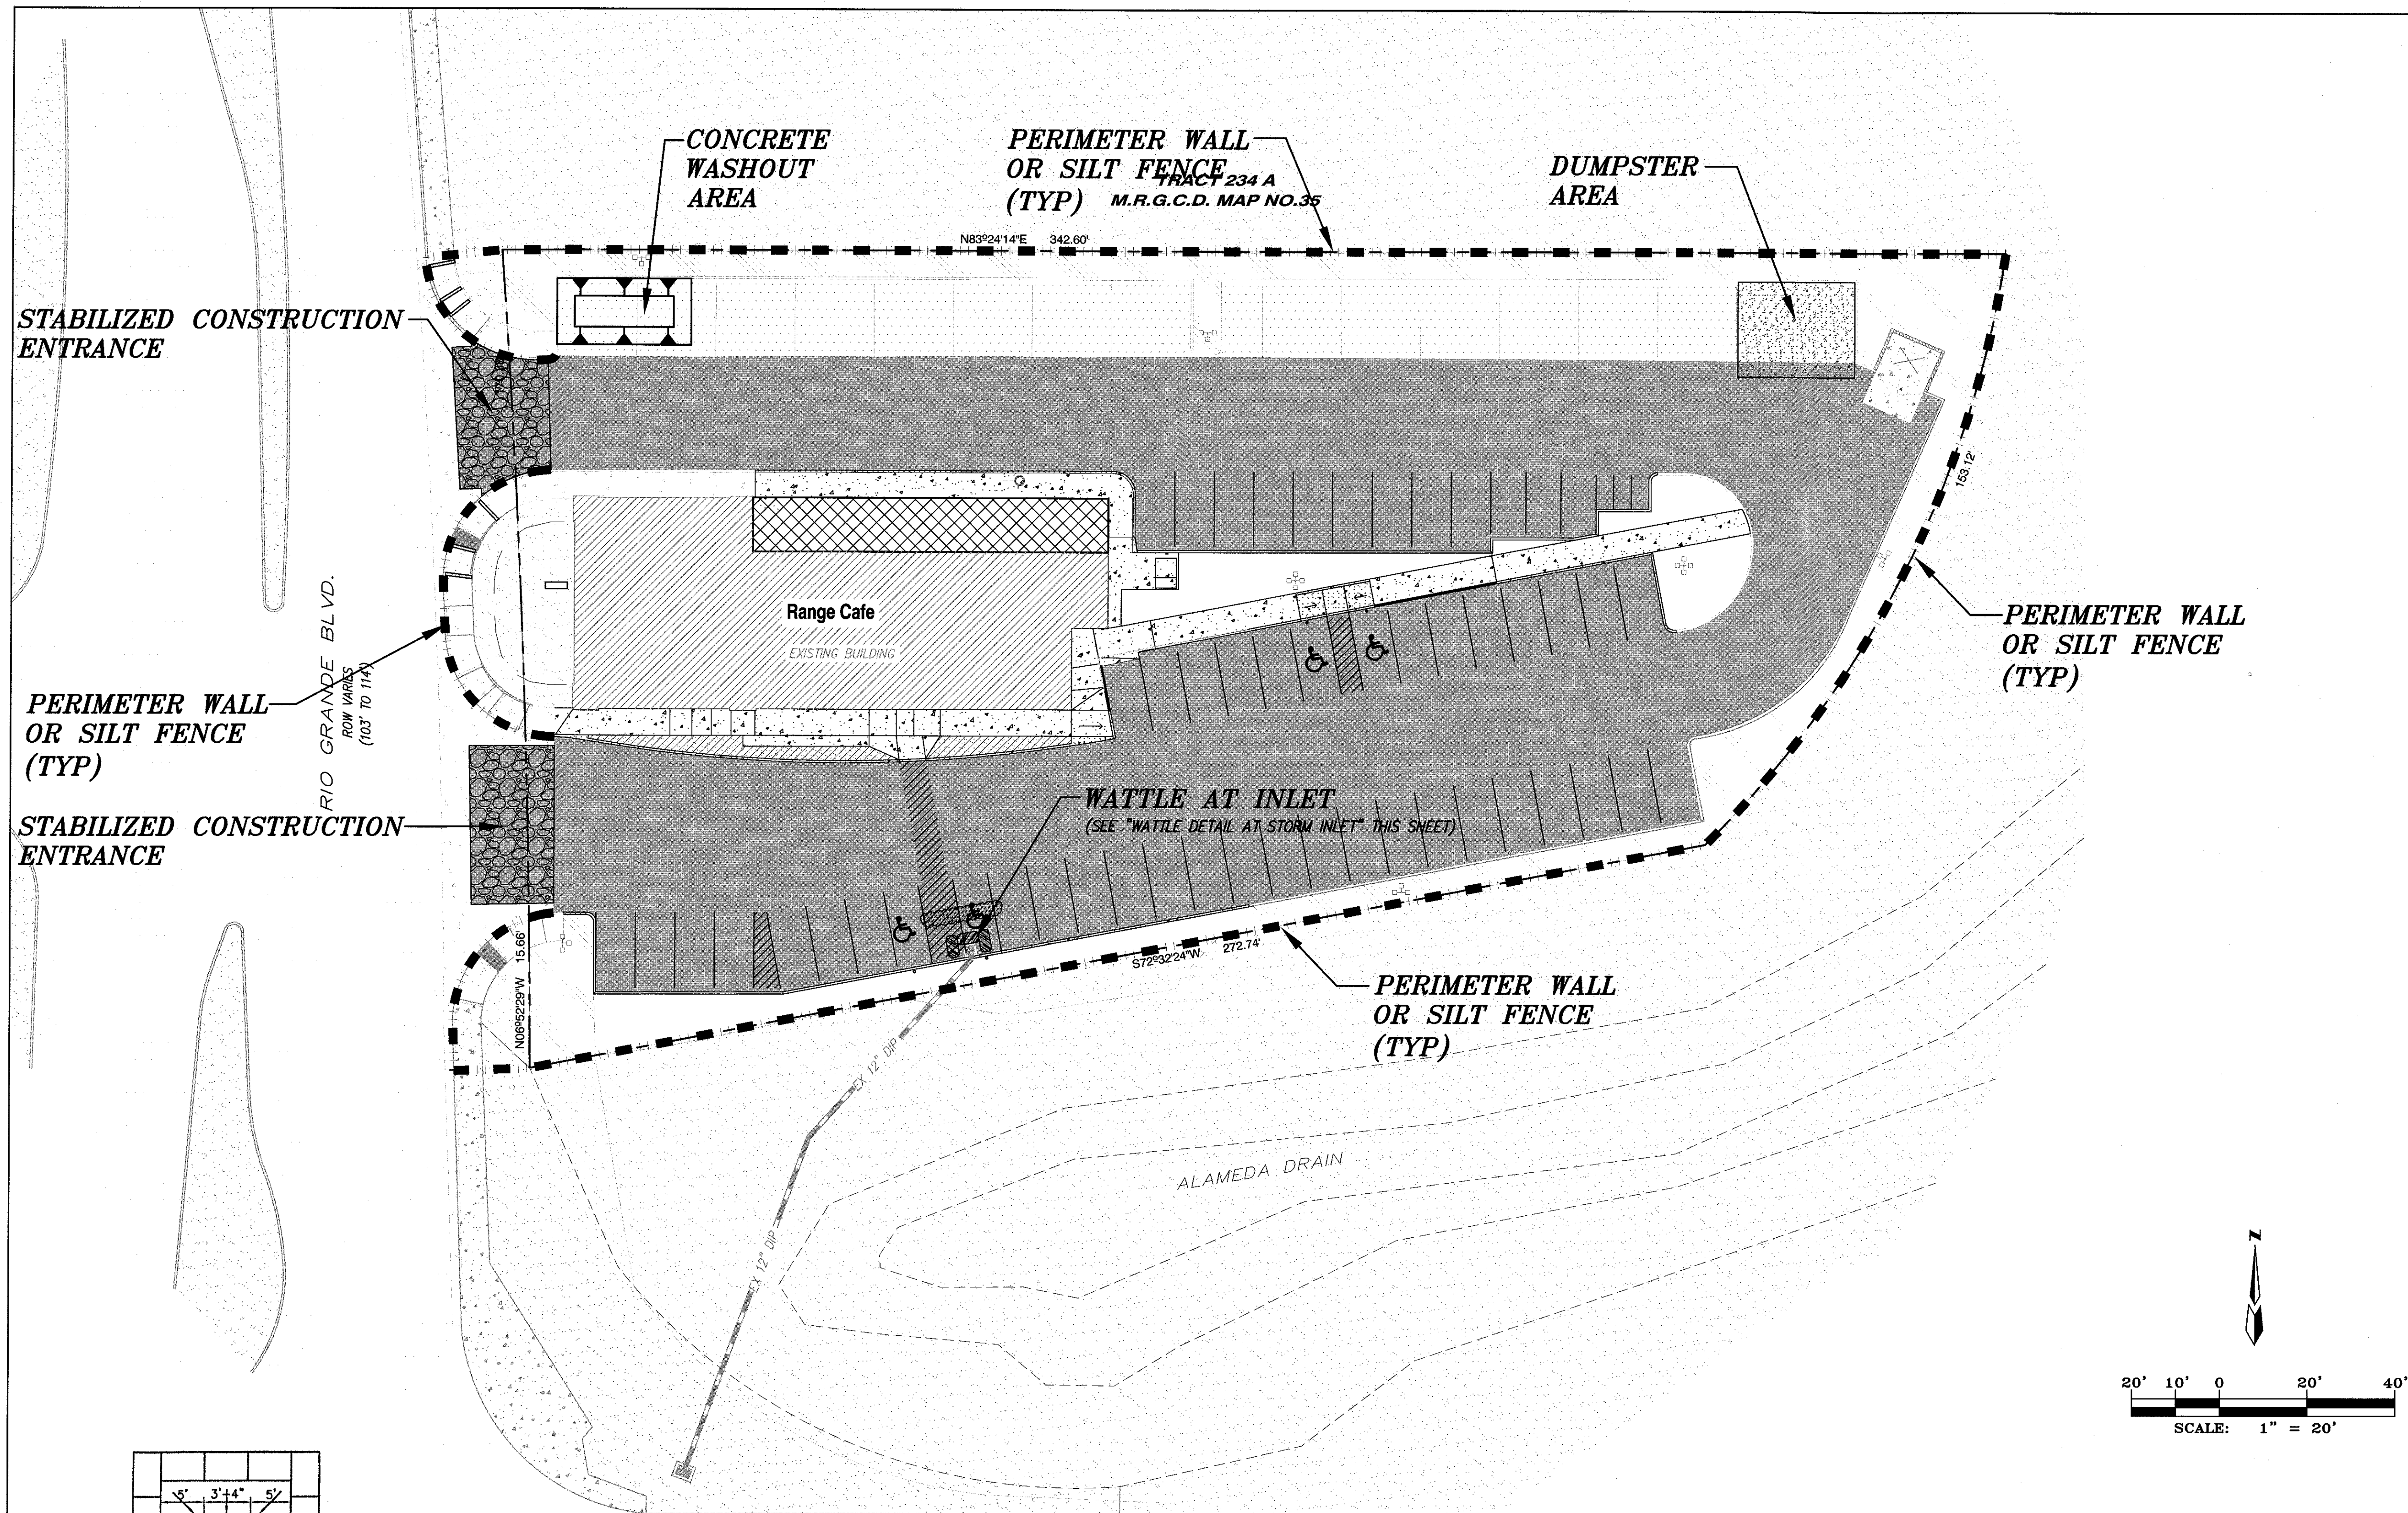


WATTLE DETAIL
N.T.S.

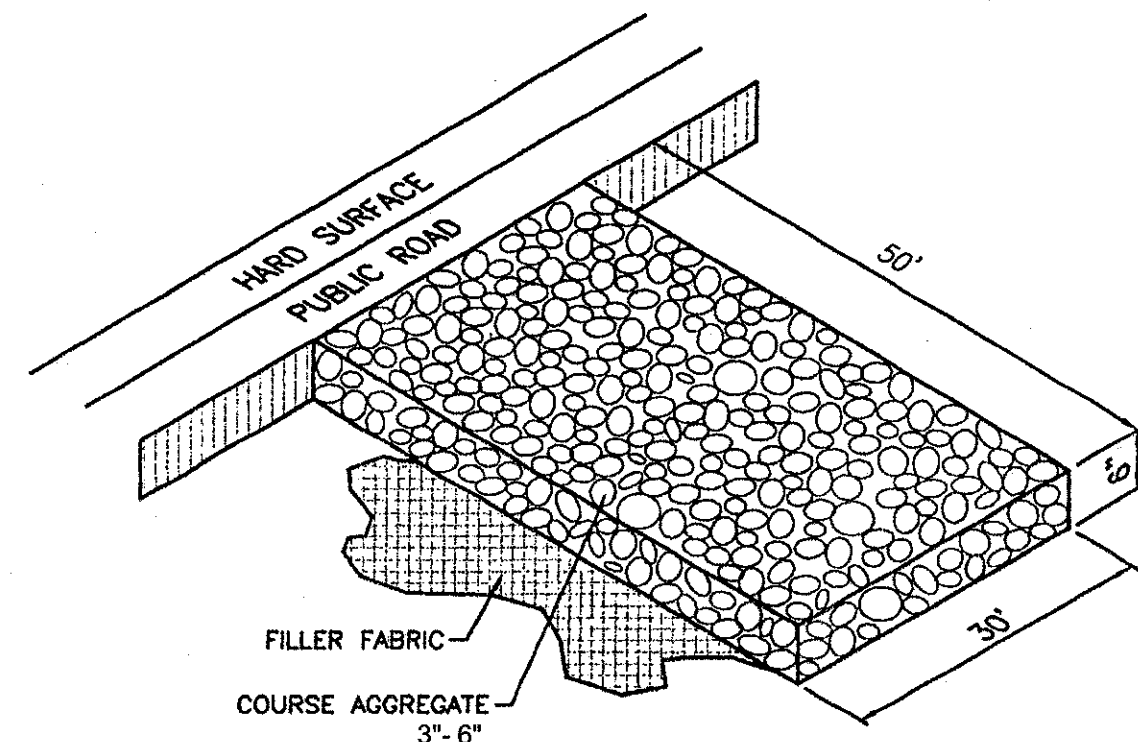



STABILIZED CONSTRUCTION ENTRANCE
N.T.S.

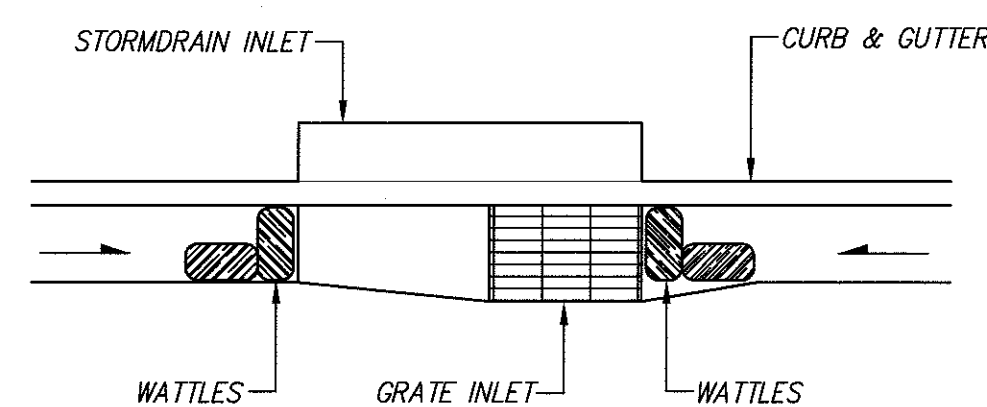

WATTLE DETAIL AT STORM INLET
SCALE: 1"=2'

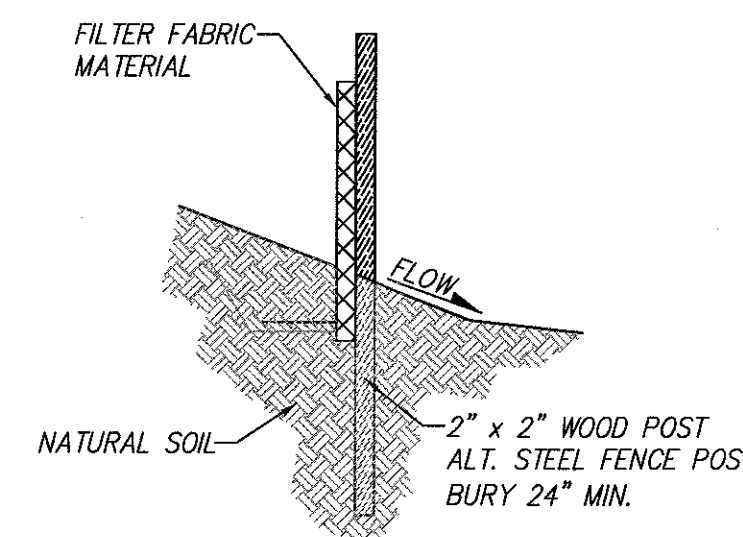


SILT FENCE FOR SEDIMENT CONTROL
SCALE: 1"=2'

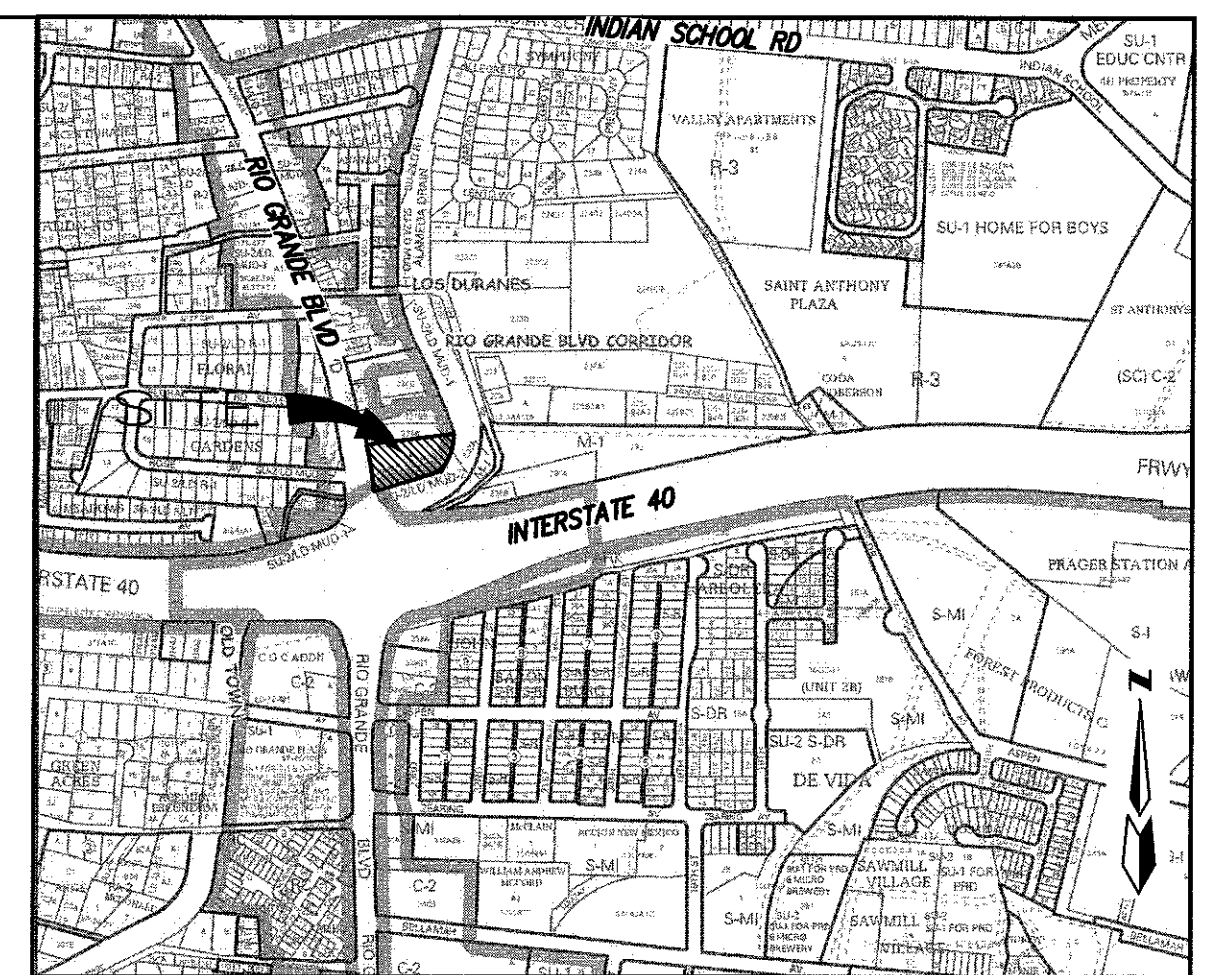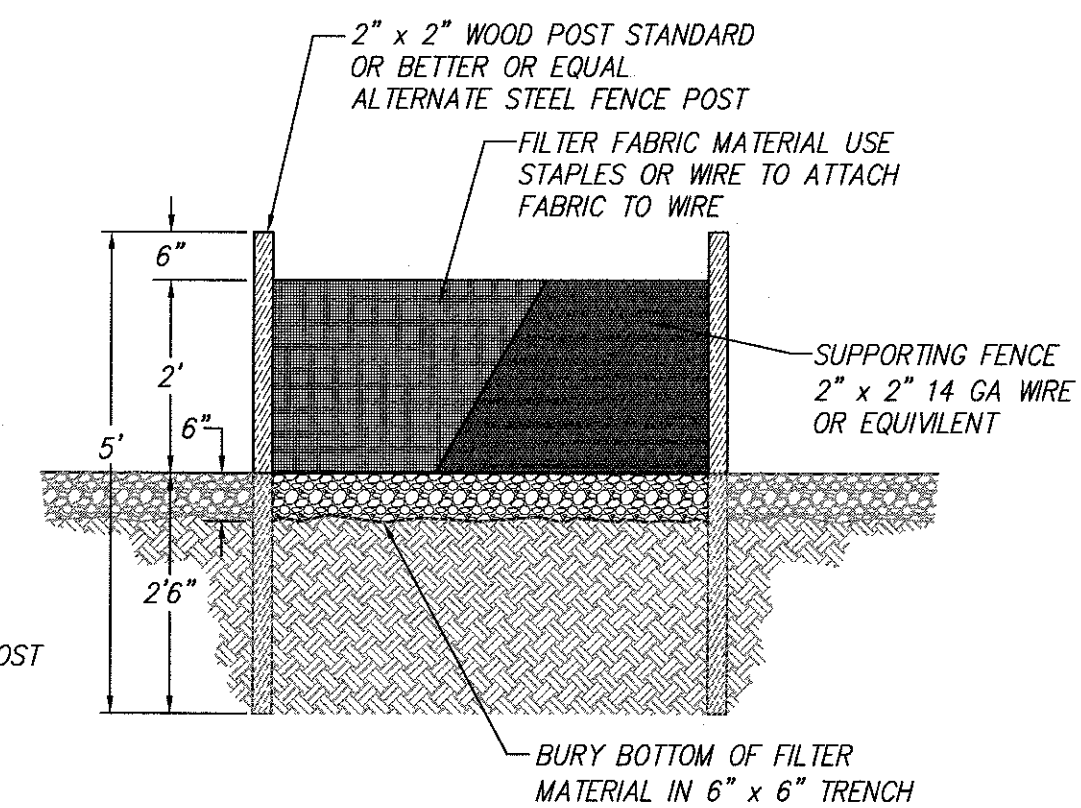

VICINITY MAP
NTS

LEGEND

	PERIMETER WALL OR SILT FENCE (TYPICAL)
	CONCRETE WASHOUT AREA
	COMPACTED CONSTRUCTION ENTRANCE
	DUMPSTER AREA
	WATTLES (AROUND SD INLETS TYPICAL)

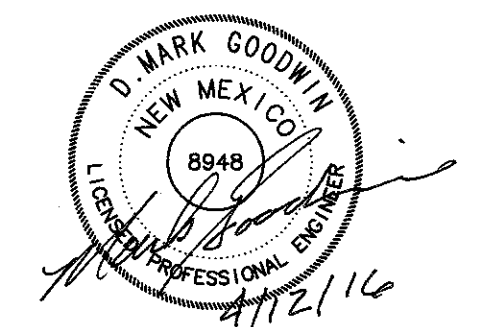

THE RANGE CAFE
RIO GRANDE
EROSION & SEDIMENT CONTROL PLAN

dmg MARK GOODWIN & ASSOCIATES, P.A.
CONSULTING ENGINEERS
P.O. BOX 90606
ALBUQUERQUE, NEW MEXICO 87199
(505)828-2200, FAX (505)797-9539

Designed: KK Drawn: DER Checked: DMG Sheet 1 of 1
Scale: 1" = 20' Date: 04-04-16 Job: A15018