


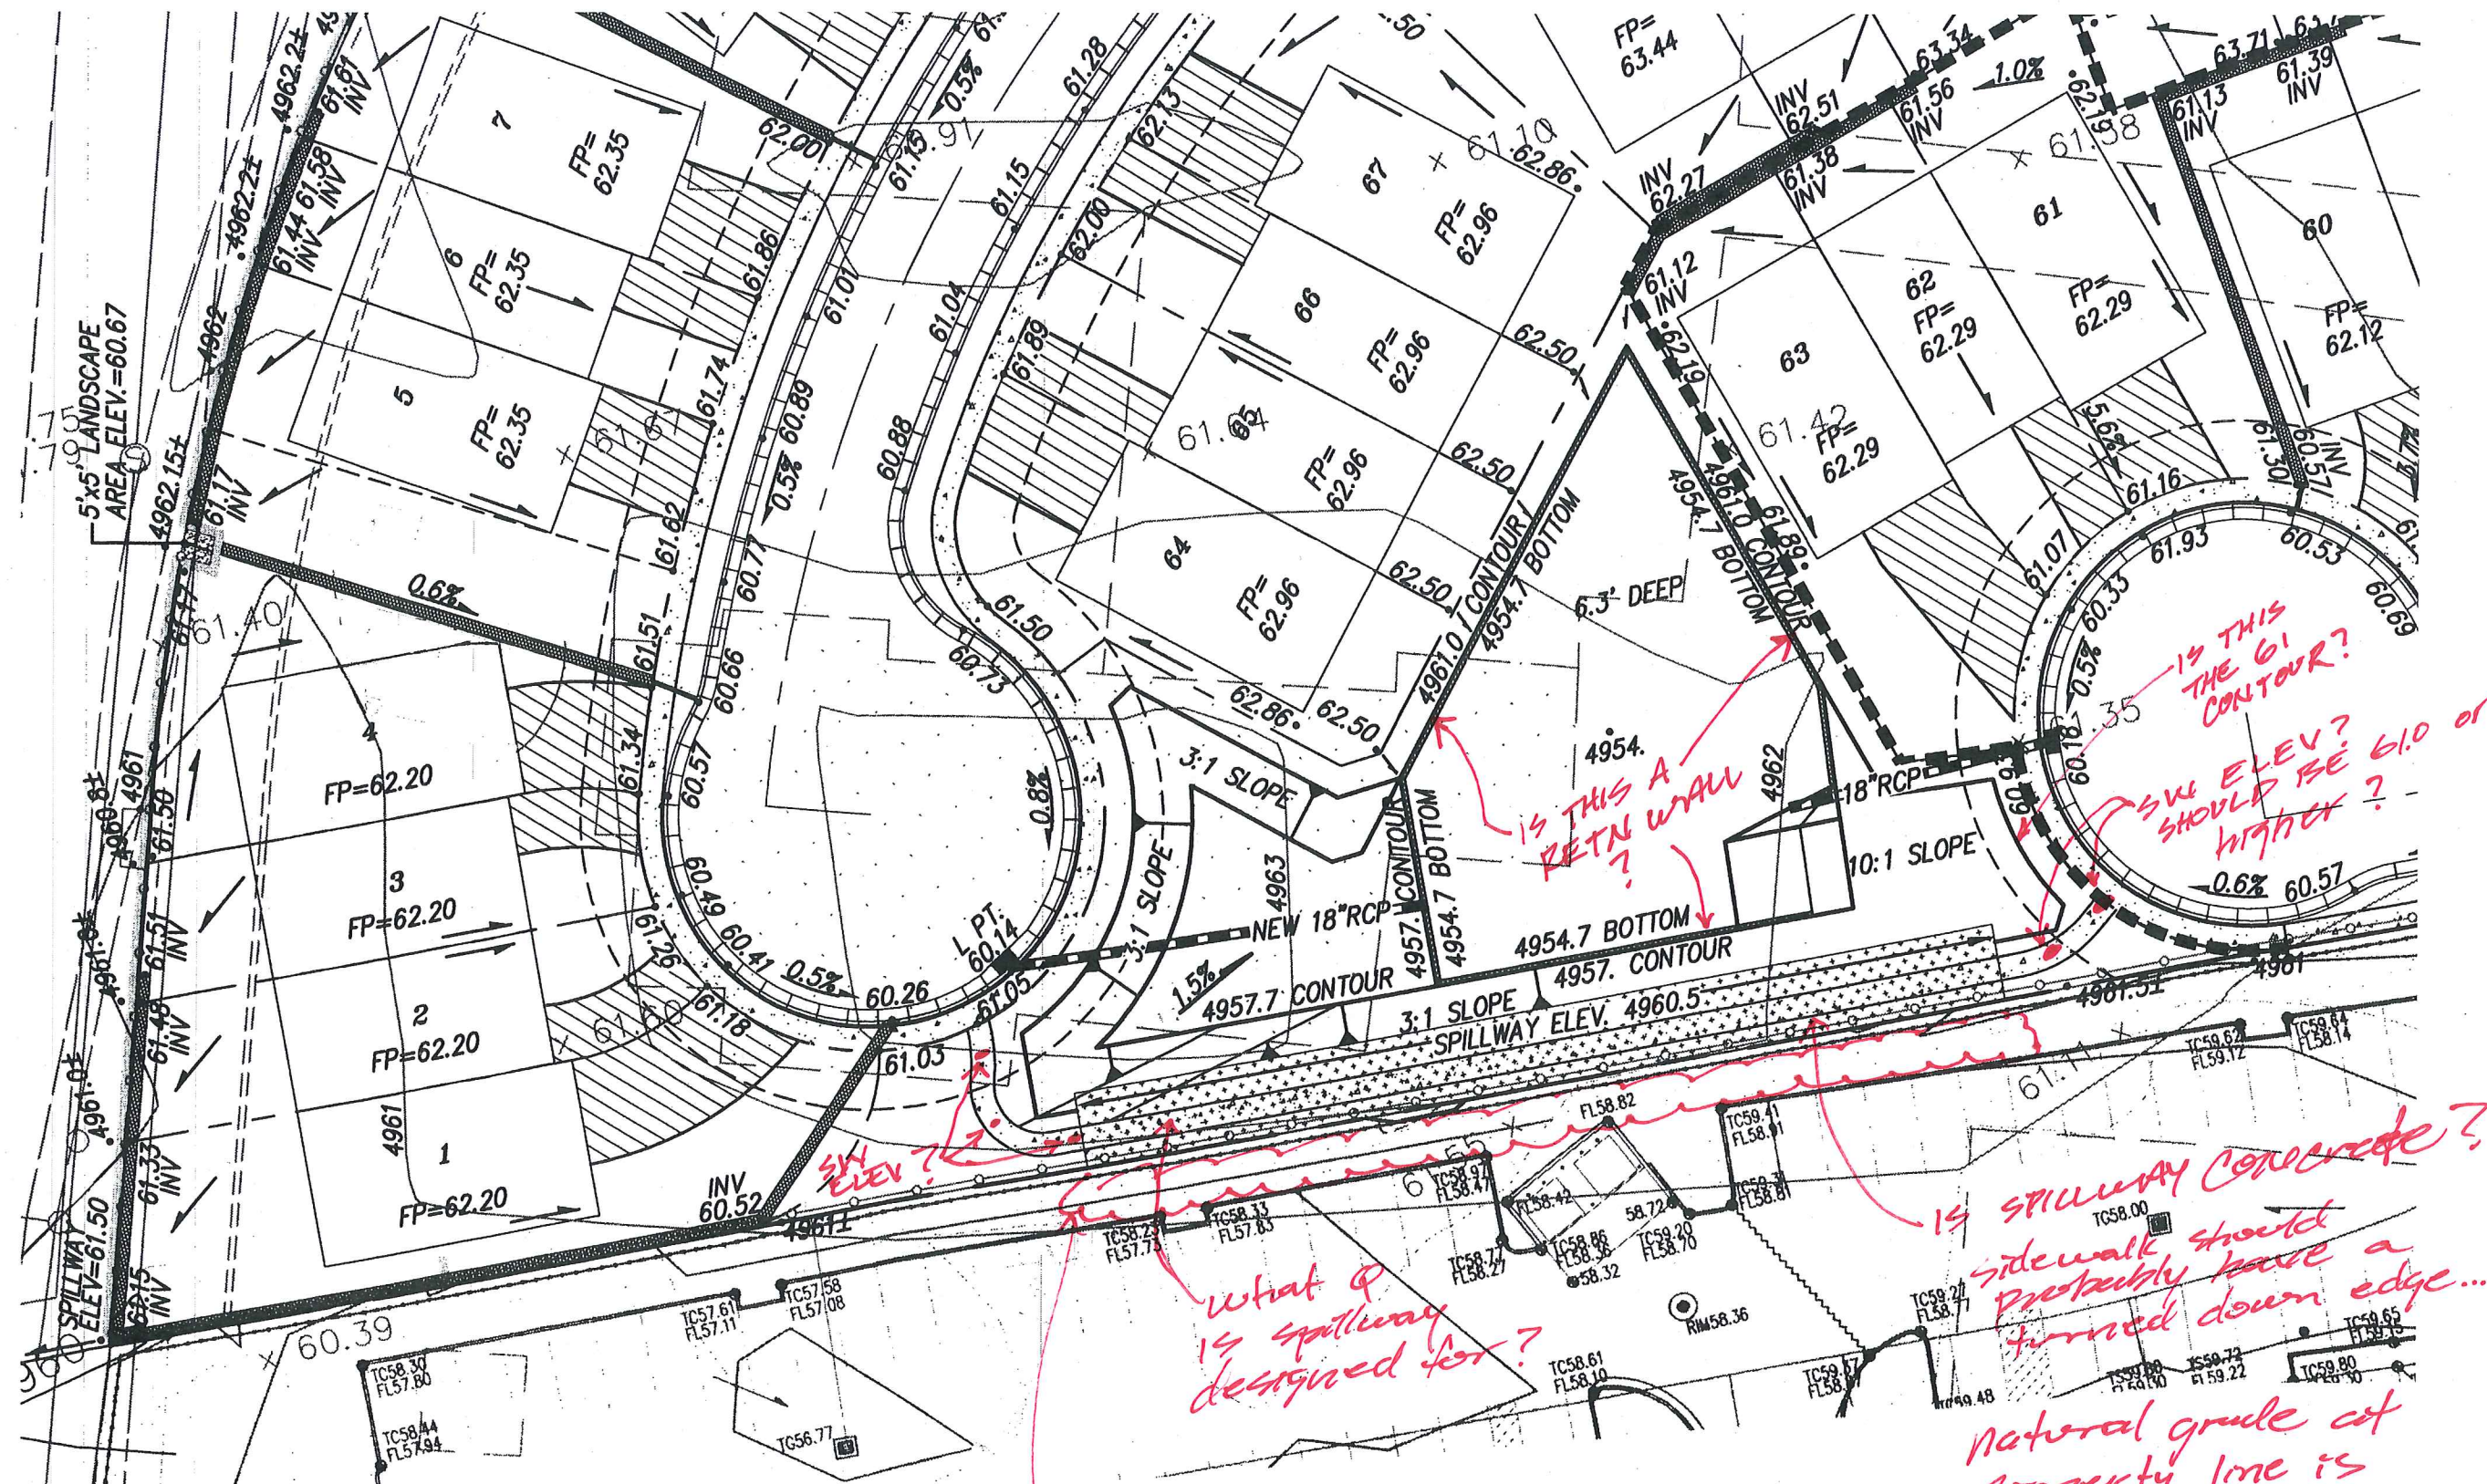

RETENTION POND

VOLUME REQUIRED (100 YR 6HR) = 41,861 CF
 VOLUME DESIGN = 45,272 CF
 TOP POND = 4,961
 MAX WSEL = 49,615 BEFORE BEGINS TO SPILL
 4960.5 ??

LEGAL DESCRIPTION