


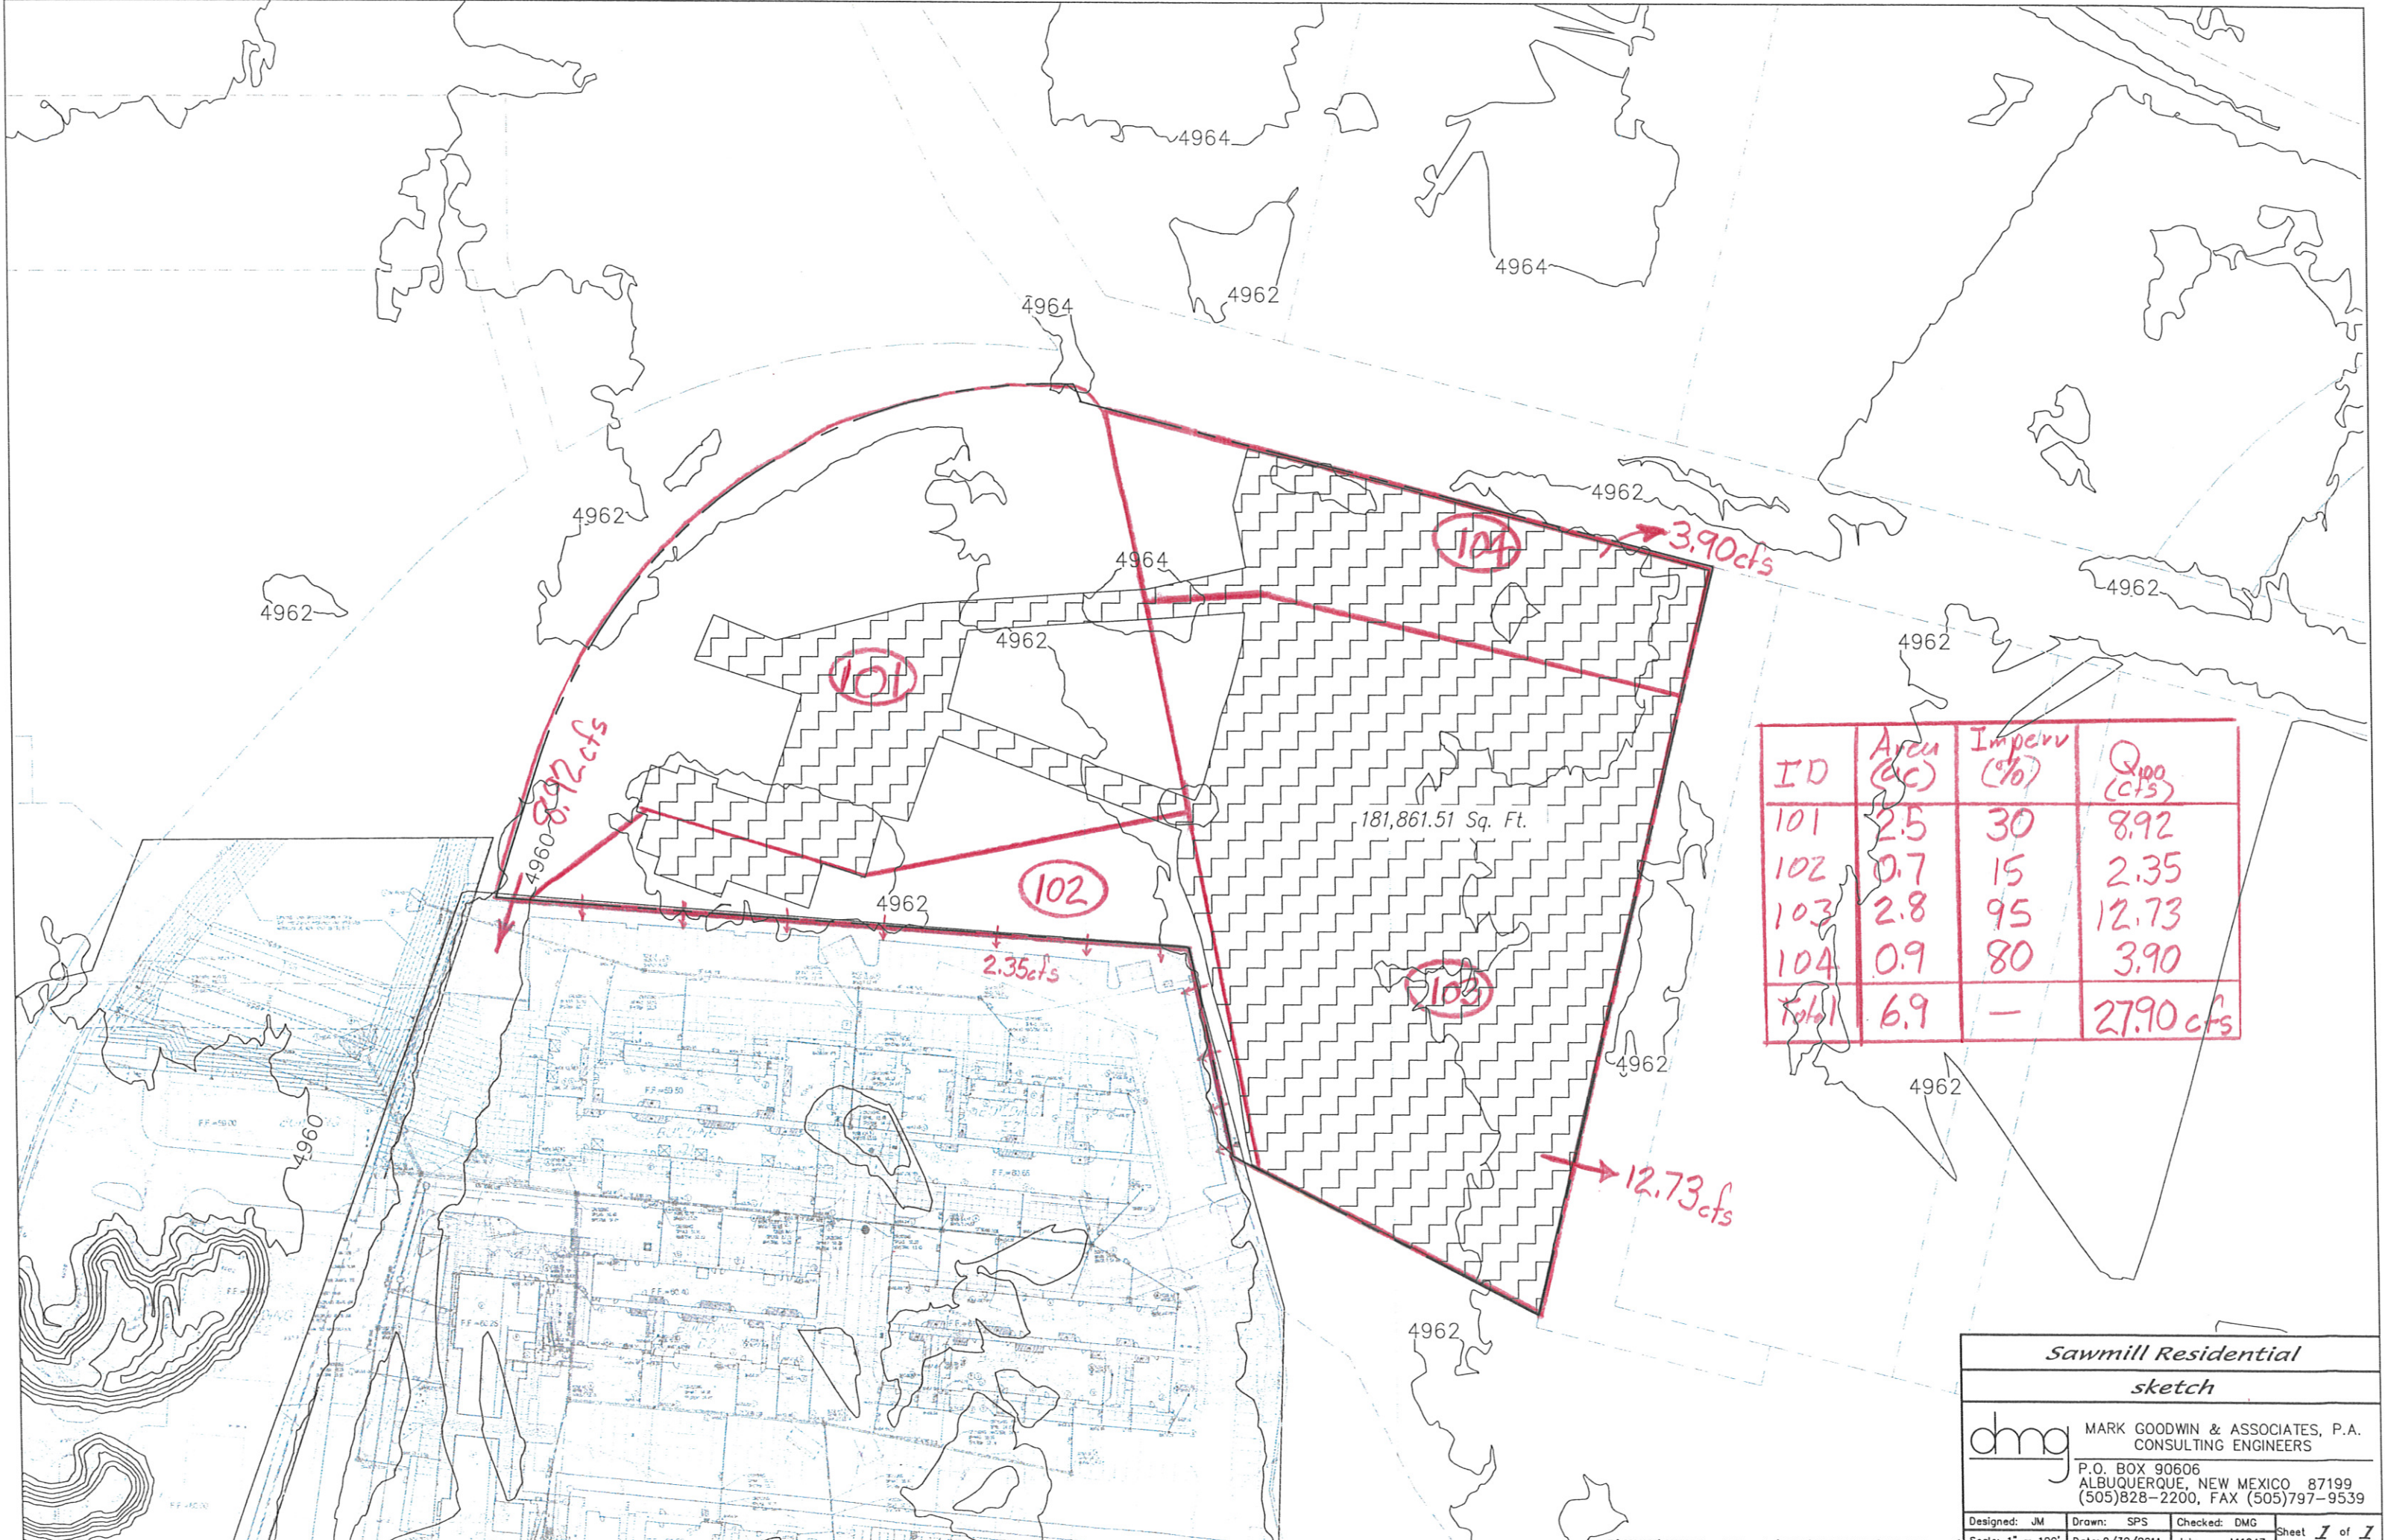

ID	Area (ac)	Imperv (%)	Q ₁₀₀ (cfs)
101	2.5	30	8.92
102	0.7	15	2.35
103	2.8	95	12.73
104	0.9	80	3.90
Total	6.9	—	27.90 cfs

Sawmill Residential

sketch

dmg

MARK GOODWIN & ASSOCIATES, P.A.
CONSULTING ENGINEERS
P.O. BOX 90606
ALBUQUERQUE, NEW MEXICO 87199
(505)828-2200, FAX (505)797-9539

Designed: JM

Drawn: SPS

Checked: DMG

Scale: 1" = 100'

Date: 9/30/2011

Job: A11047

Sheet 1 of 1